





Existing Front Elevation 1:100



Existing Side Elevation 1:100

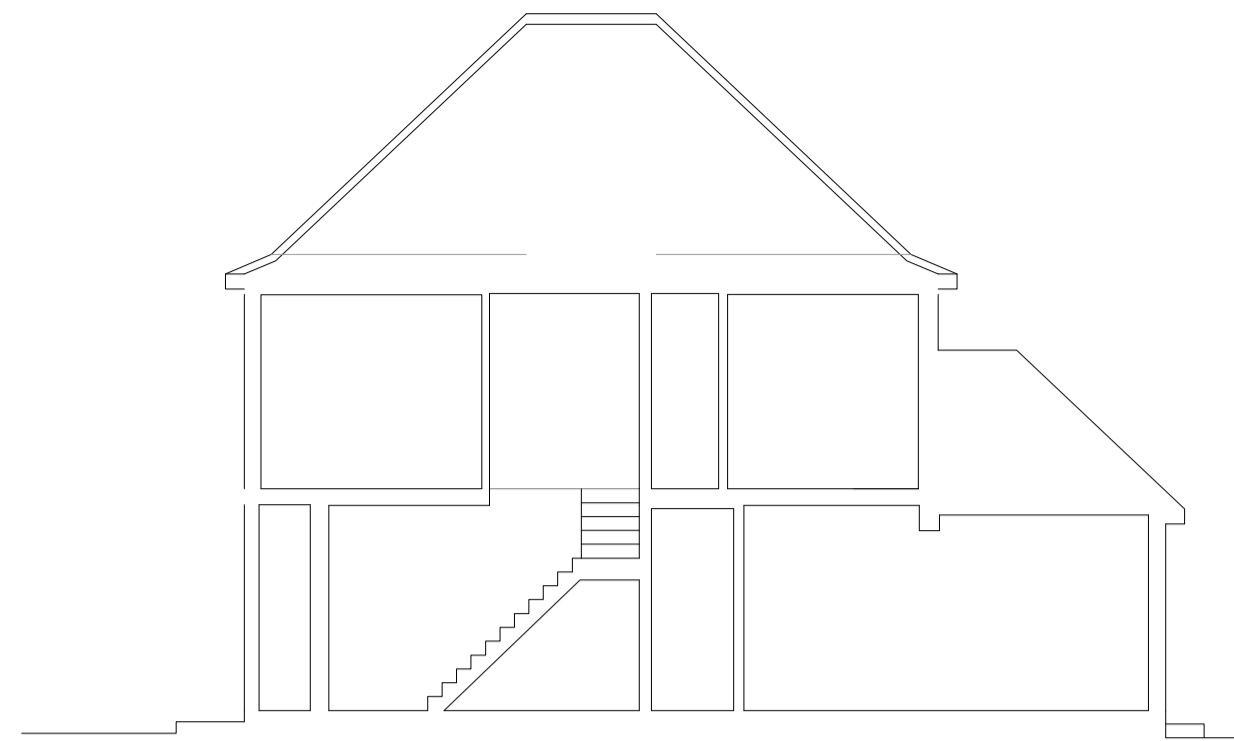


Existing Section 1:100

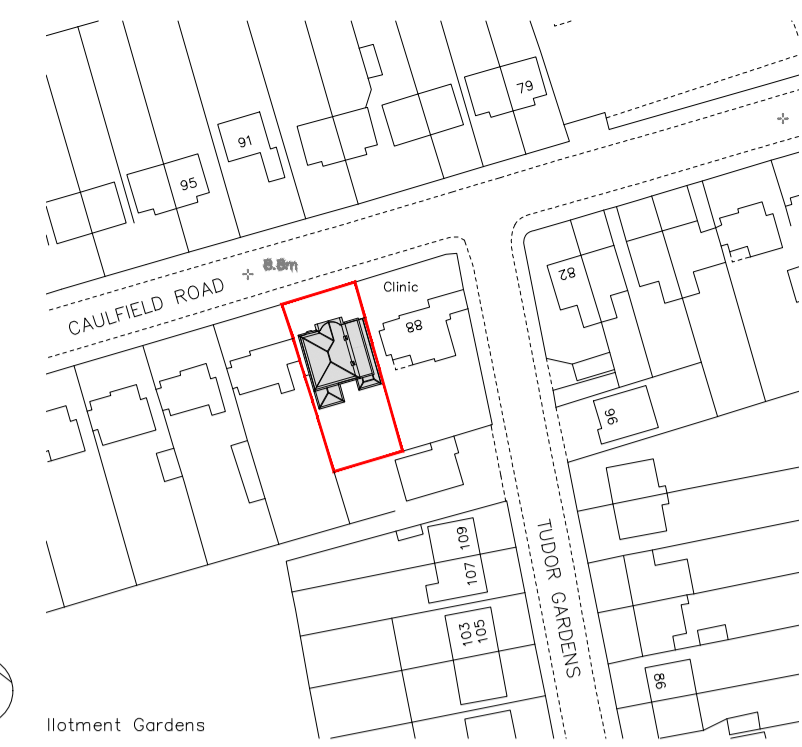

North

Existing Location Plan 1:1250

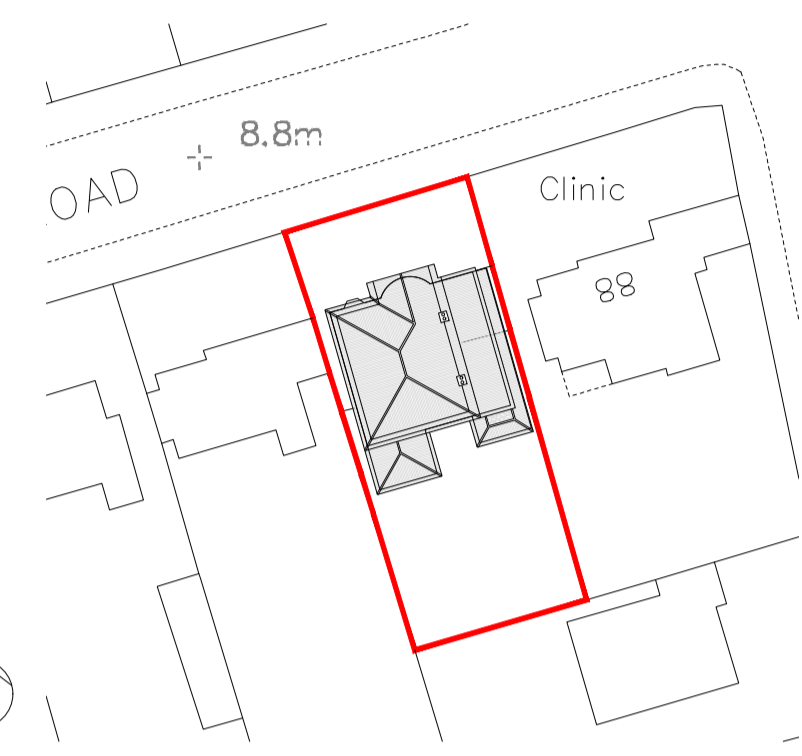


North


Existing Block Plan 1:500




Existing Rear Elevation 1:100

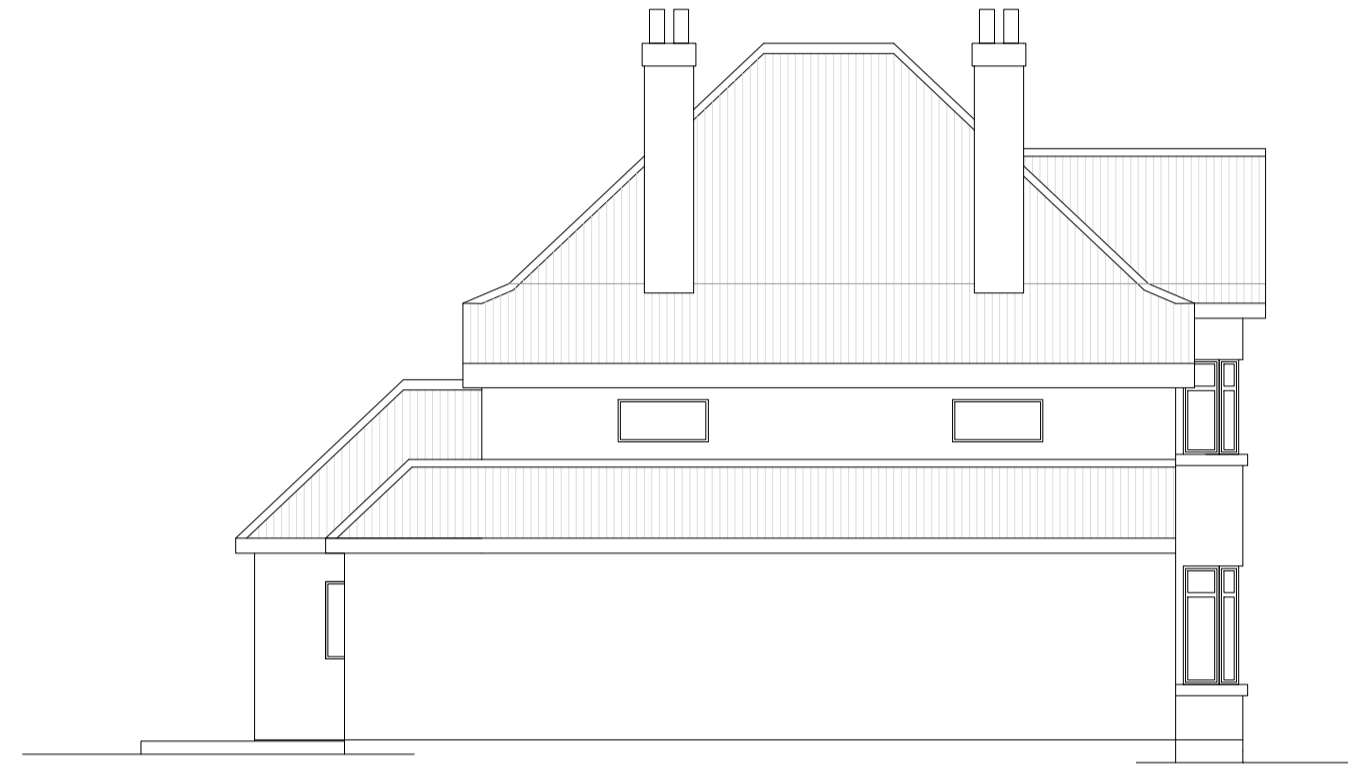


Existing Side Elevation 1:100

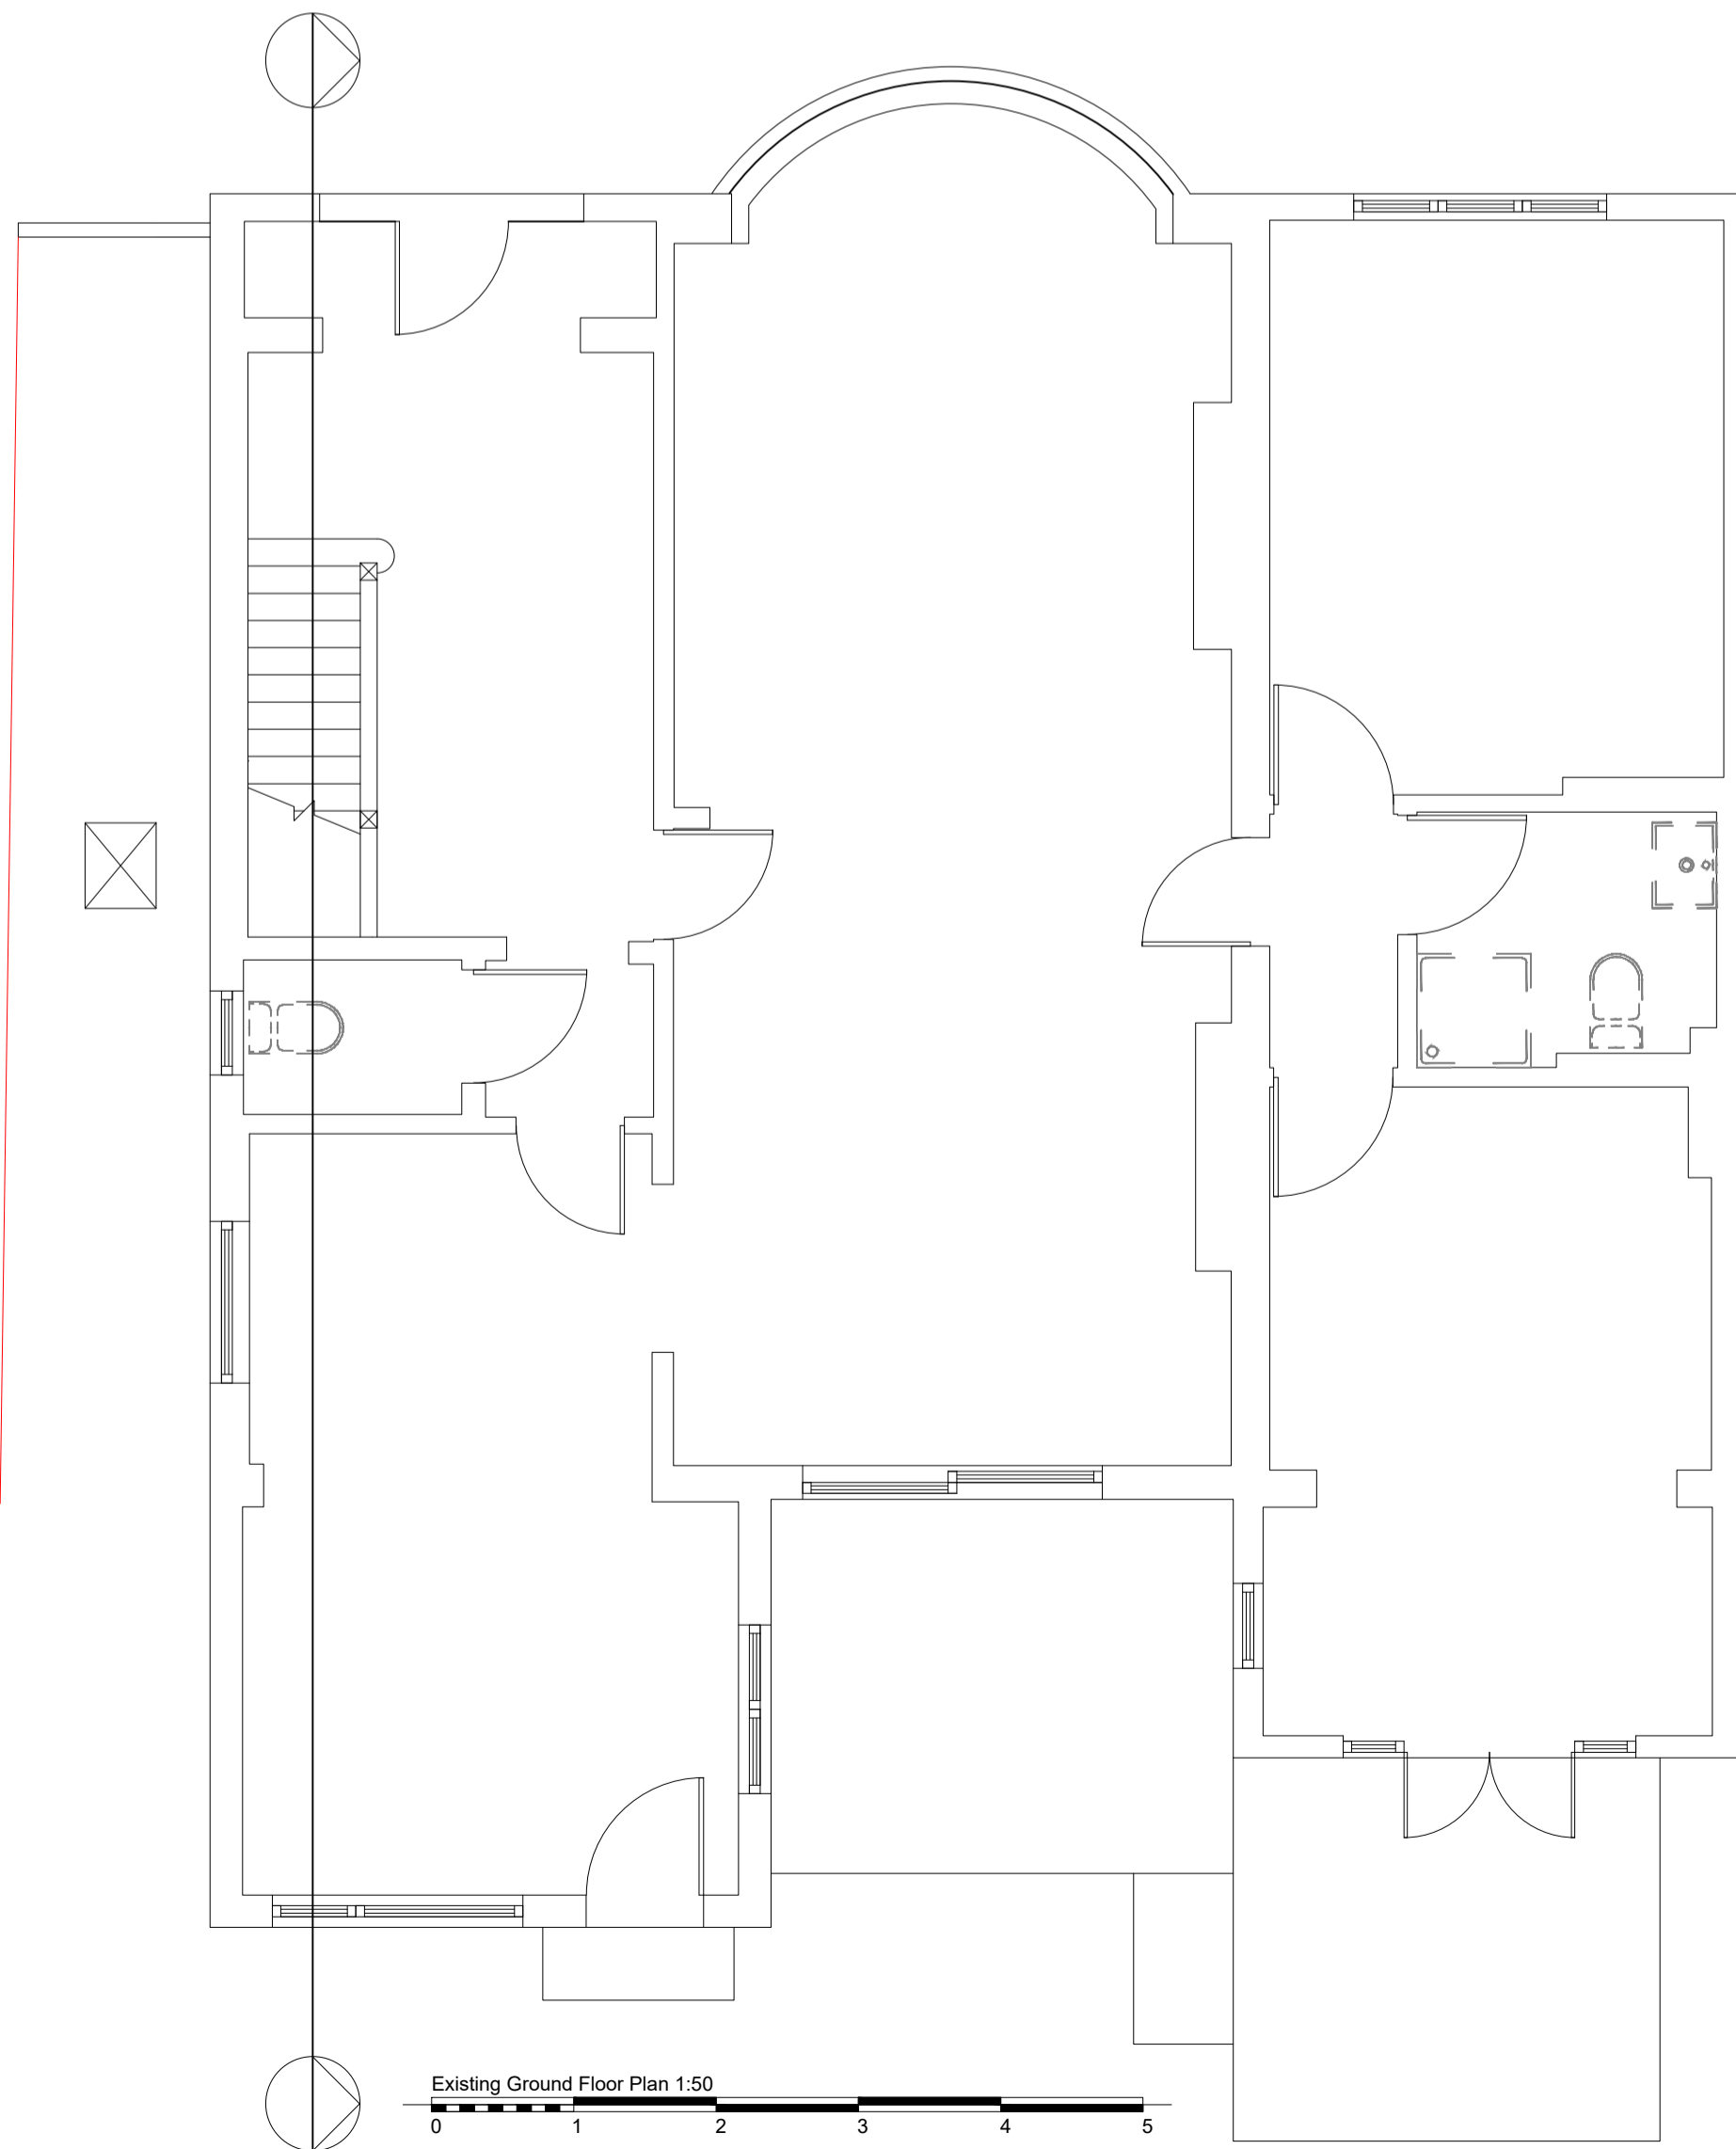

Existing Ground Floor Plan 1:50

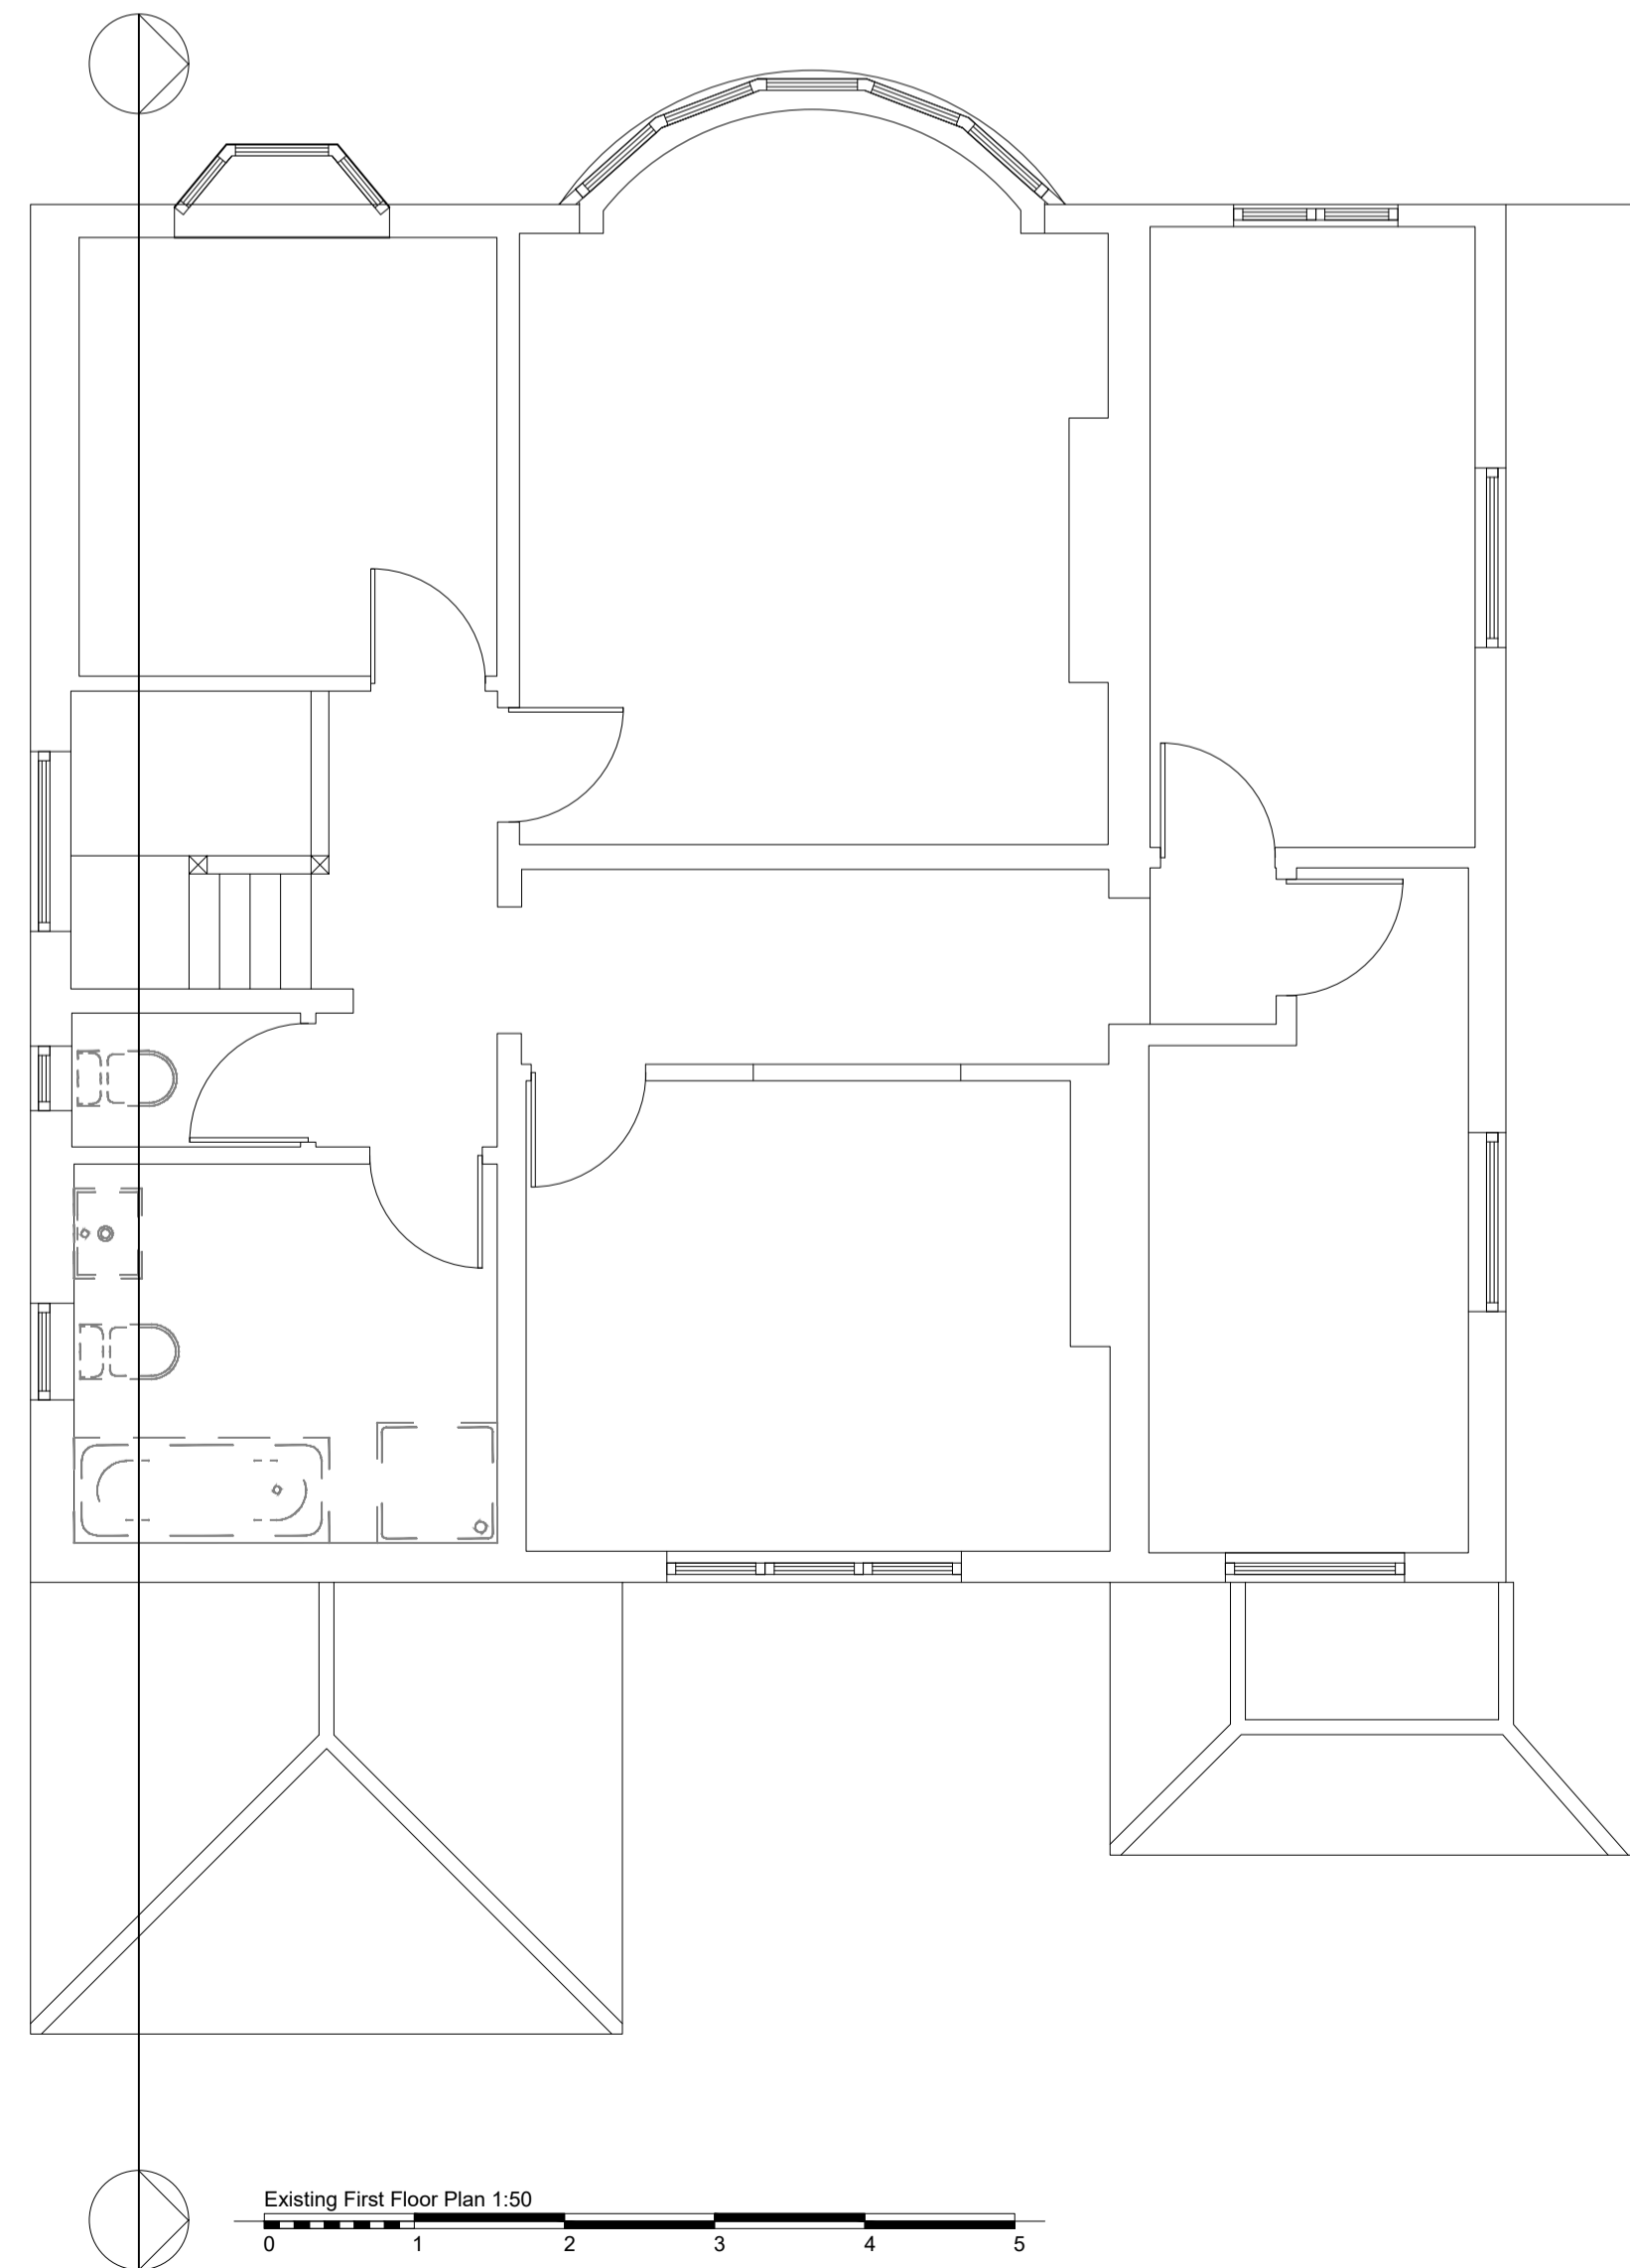

Existing First Floor Plan 1:50

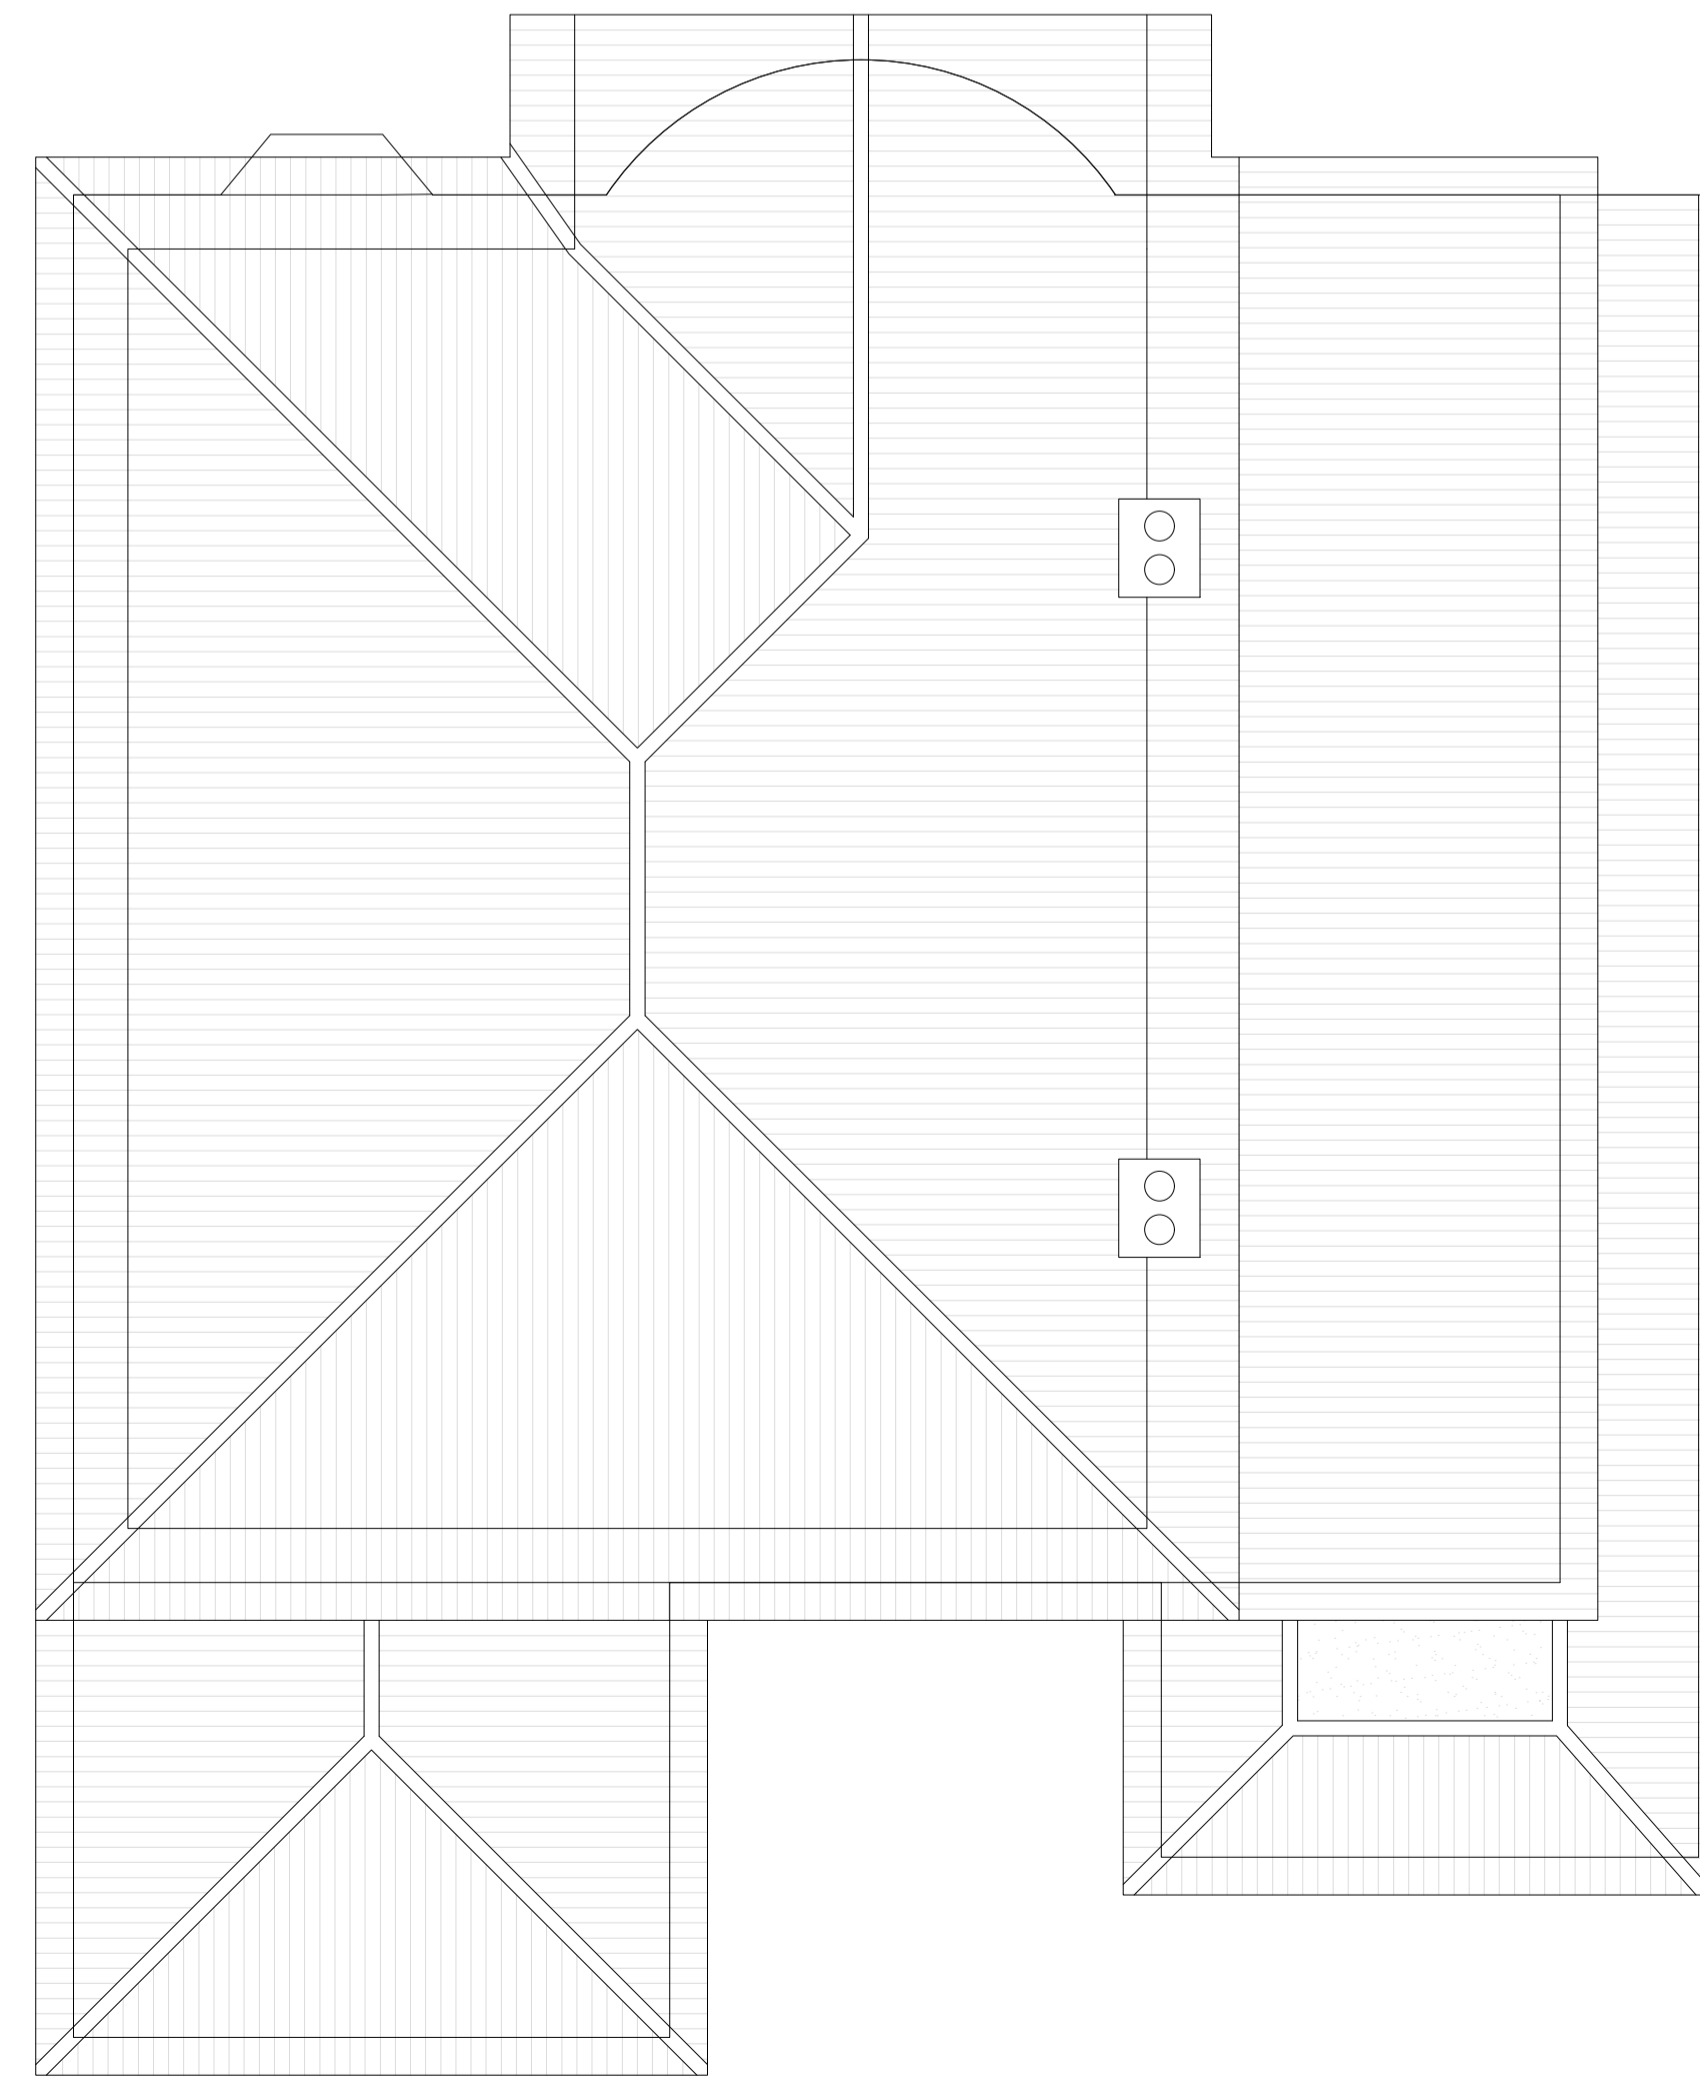

Existing Roof Plan 1:50

Notes:

Rev	Comment	By	Date
-	Production of drawings	-	-/-/20-

Stage:
02 - Concept Design

Client:
YMCA

Project:
90 Caulfield Road
Shoeburyness
Southend on sea
SS3 9LW

Drawing Title:
Existing

Drawing no:
680-P01

Revision: --- Drawn by: WRS

Project no: 680 Chkd by: ---

Scale: 1:50, 1:100, 1:500 & 1:1250 @ A1

SKARCHITECTS
803-805 London Road
Worthing-on-Sea
SS0 9SZ
Tel: 01702 509250
Email: info@skarchitects.co.uk