




**East**  
1 : 100

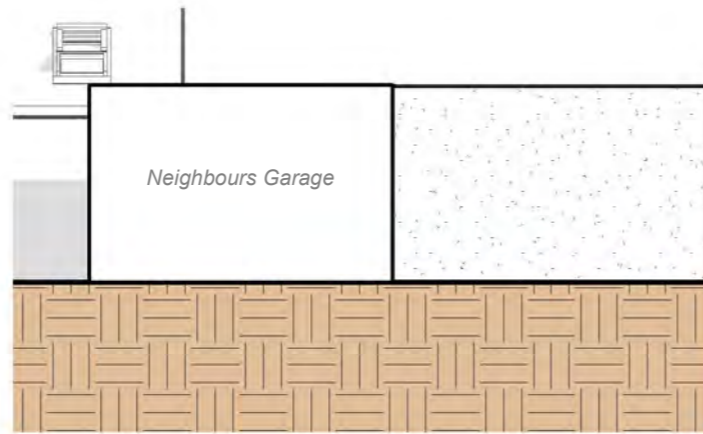


**North**  
1 : 100

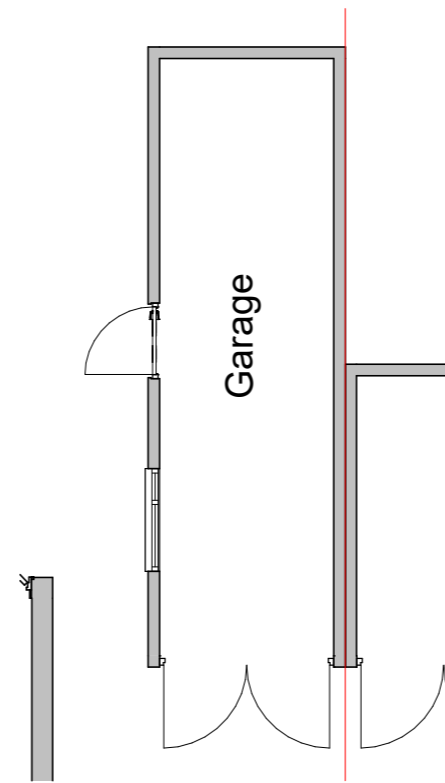


**01 - Ground Floor**  
1 : 100

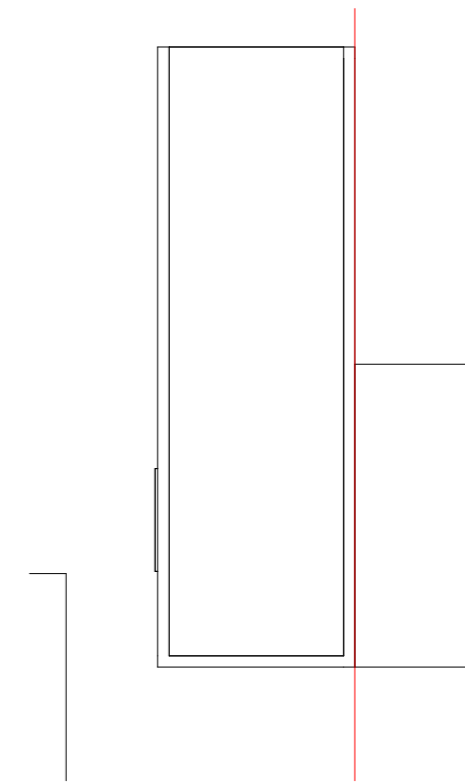


**02 - Roof Plan**  
1 : 100

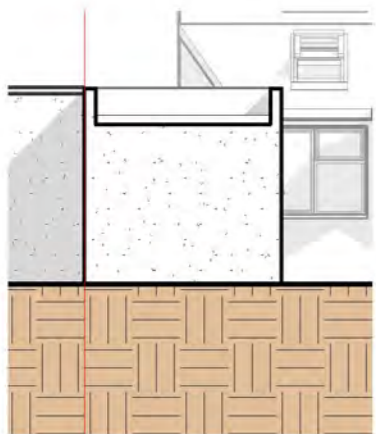


**West**  
1 : 100

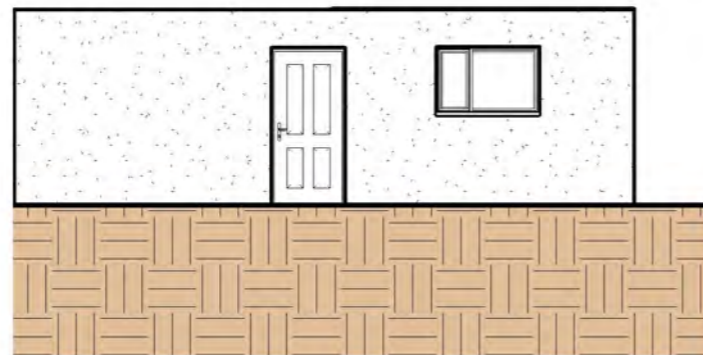

**South**  
1 : 100

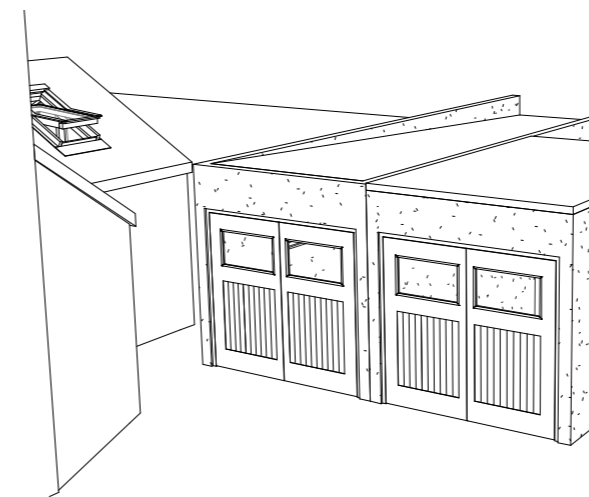

**3D View**

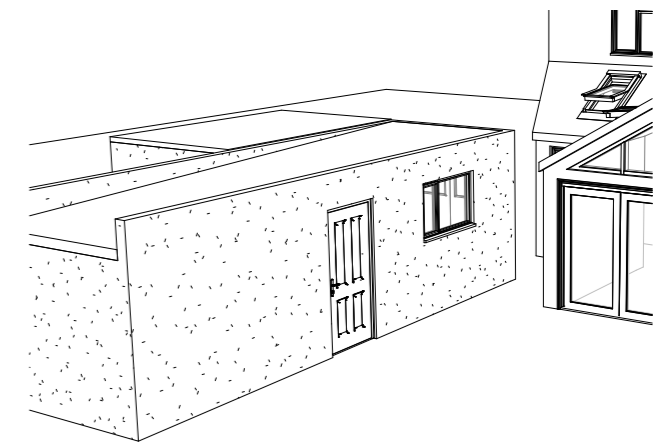

**3D View 2**



GRAPHIC SCALE: 1:100

No.	Description	Date



**EDITH GARLAND**  
ARCHITECTURE

PROJECT 4 Merilies Close, Westcliff-on-Sea, SS0 0AE		CLIENT HWC	
SHEET Existing Drawings <i>Proposed Garage Conversion</i>		Date 04/12/2020	Project number 194
		Scale (@ A3) 1 : 100	REV
		Drawn by DC	DRAWING NUMBER R02
		Checked by LM	