

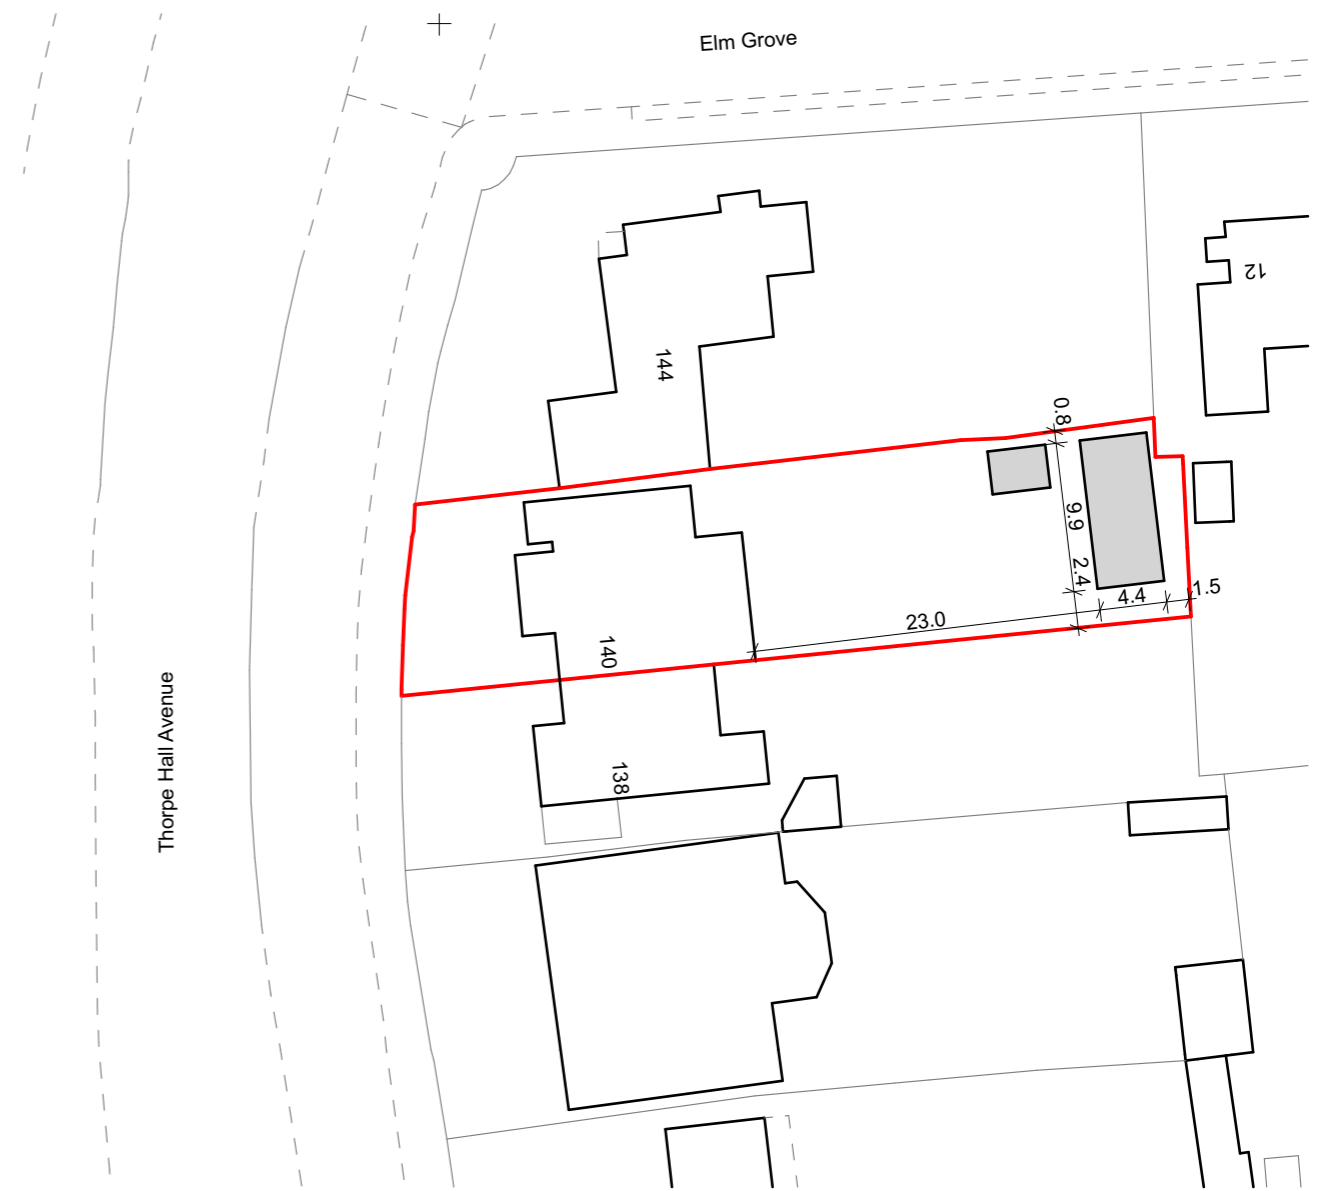



EXISTING SITE PLAN

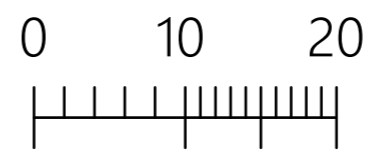

PROPOSED SITE PLAN

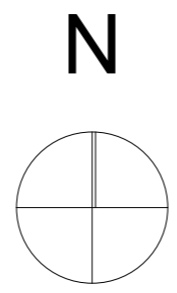

Metres

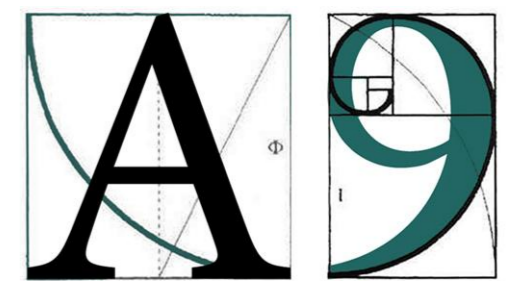

ARCHITECTURE
 255 London Road, Hadleigh, Essex, SS7 2BN
 Info@A9Architecture.co.uk
 Tel: 01702558888

Project:
**140 Thorpe Hall Avenue,
 Southend-on-Sea, Essex,
 SS1 3AR**

Drawing Title:
 Site plan

Client:
 Barry Brook

Drawn: OCH	Checked: DP	Date: 08/09/2020	Scale: 1:500	Paper Size A3
---------------	----------------	---------------------	-----------------	------------------

Job no. 1337	Dwg. no. 02	Revision:	<input type="checkbox"/> Preliminary <input checked="" type="checkbox"/> Design <input type="checkbox"/> Tender <input type="checkbox"/> Contract <input type="checkbox"/> Working
-----------------	----------------	-----------	--