

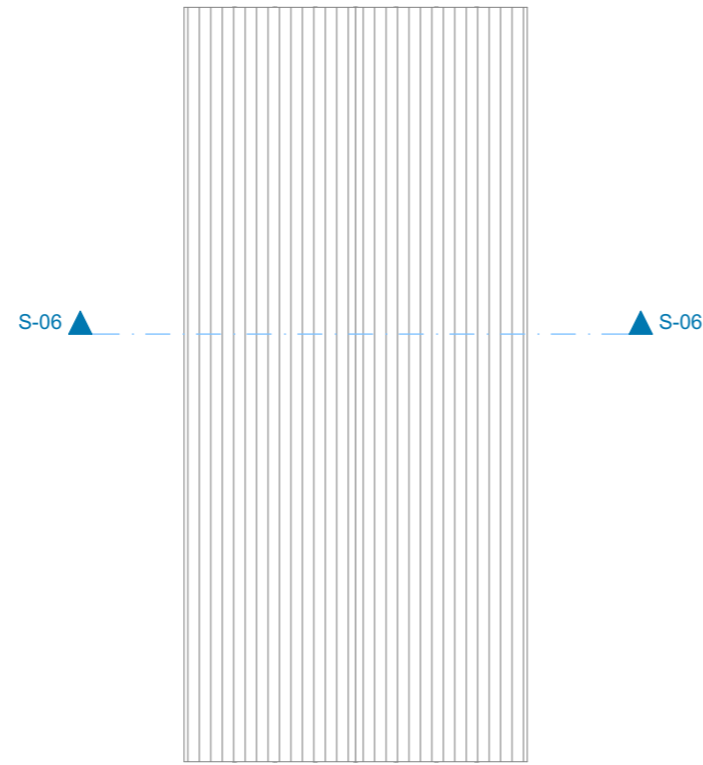


Ground Floor

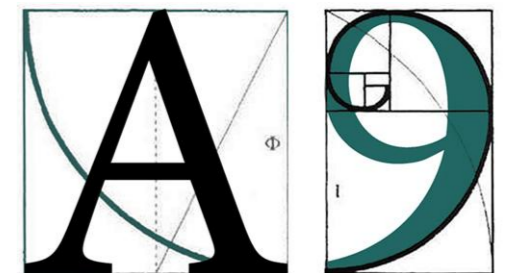

Roof Plan

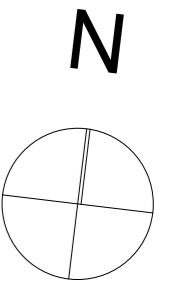

ARCHITECTURE

255 London Road, Hadleigh, Essex, SS7 2BN
 Info@A9Architecture.co.uk
 Tel: 01702558888

Project:
**140 Thorpe Hall Avenue,
 Southend-on-Sea, Essex,
 SS1 3AR**

Drawing Title:
Existing Plans

Client:
Barry Brook

Drawn: OCH	Checked: DP	Date: 08/09/2020	Scale: 1:100	Paper Size A3
---------------	----------------	---------------------	-----------------	------------------

Job no. 1337	Dwg. no. 03	Revision: B	<input type="checkbox"/> Preliminary <input checked="" type="checkbox"/> Design <input type="checkbox"/> Tender <input type="checkbox"/> Contract <input type="checkbox"/> Working
-----------------	----------------	-----------------------	--