




Front Elevation

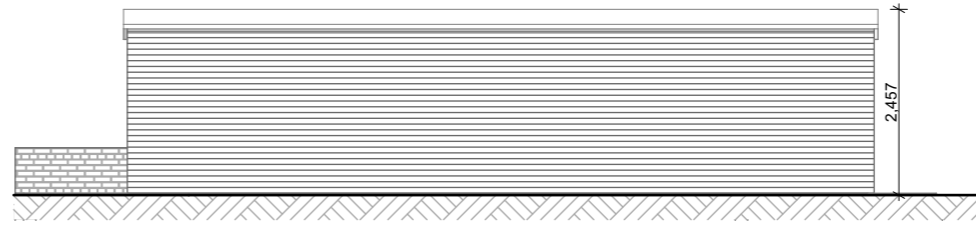


Rear Elevation

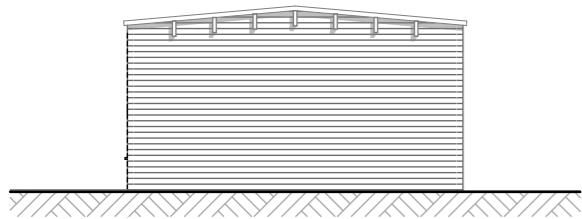


Flank Elevation

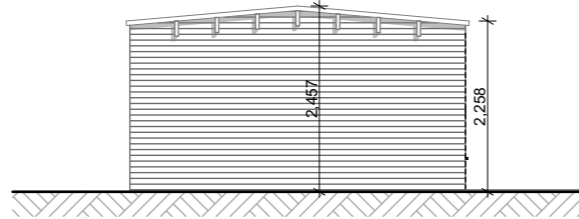

Flank Elevation

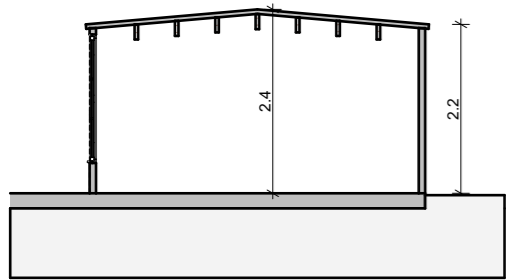

Section

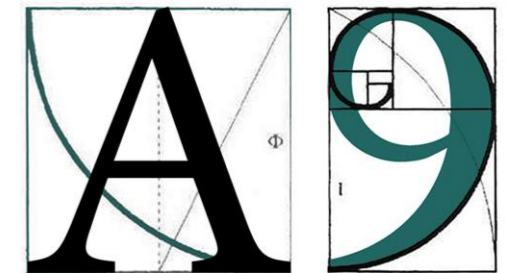

ARCHITECTURE

255 London Road, Hadleigh, Essex, SS7 2BN
 Info@A9Architecture.co.uk
 Tel: 01702558888

Project:
**140 Thorpe Hall Avenue,
 Southend-on-Sea, Essex,
 SS1 3AR**

Drawing Title:
Existing Elevations and Section

Client:
Barry Brook

Drawn: OCH	Checked: DP	Date: 08/09/2020	Scale: 1:100	Paper Size A3
Job no. 1337	Dwg. no. 04	Revision: B	<input type="checkbox"/> Preliminary <input checked="" type="checkbox"/> Design <input type="checkbox"/> Tender <input type="checkbox"/> Contract <input type="checkbox"/> Working	