

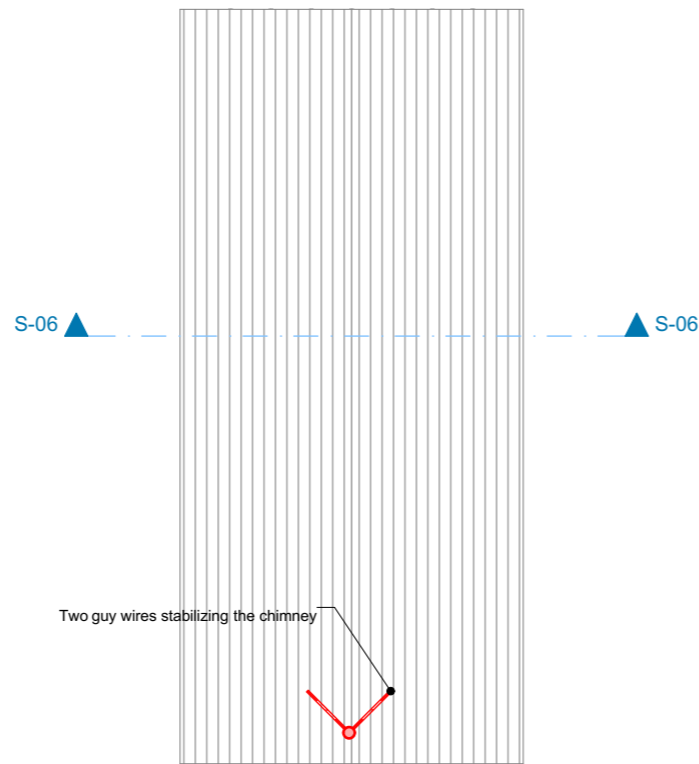


Ground Floor

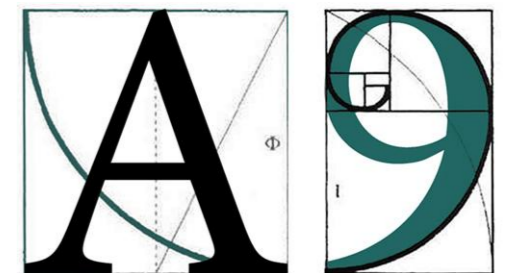

Roof Plan

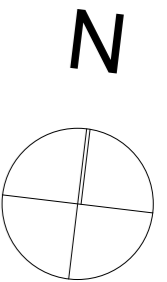

**ARCHITECTURE**  
 255 London Road, Hadleigh, Essex, SS7 2BN  
 Info@A9Architecture.co.uk  
 Tel: 01702558888

Project:  
**140 Thorpe Hall Avenue,  
 Southend-on-Sea, Essex,  
 SS1 3AR**

Drawing Title:  
**Proposed Floor Plans**

Client:  
**Barry Brook**

Drawn: OCH	Checked: DP	Date: 08/09/2020	Scale: 1:100	Paper Size A3
Job no. 1337	Dwg. no. 05	Revision: <b>B</b>	<input type="checkbox"/> Preliminary <input checked="" type="checkbox"/> Design <input type="checkbox"/> Tender <input type="checkbox"/> Contract <input type="checkbox"/> Working	

