




Existing Location Plan 1:1250 @ A1

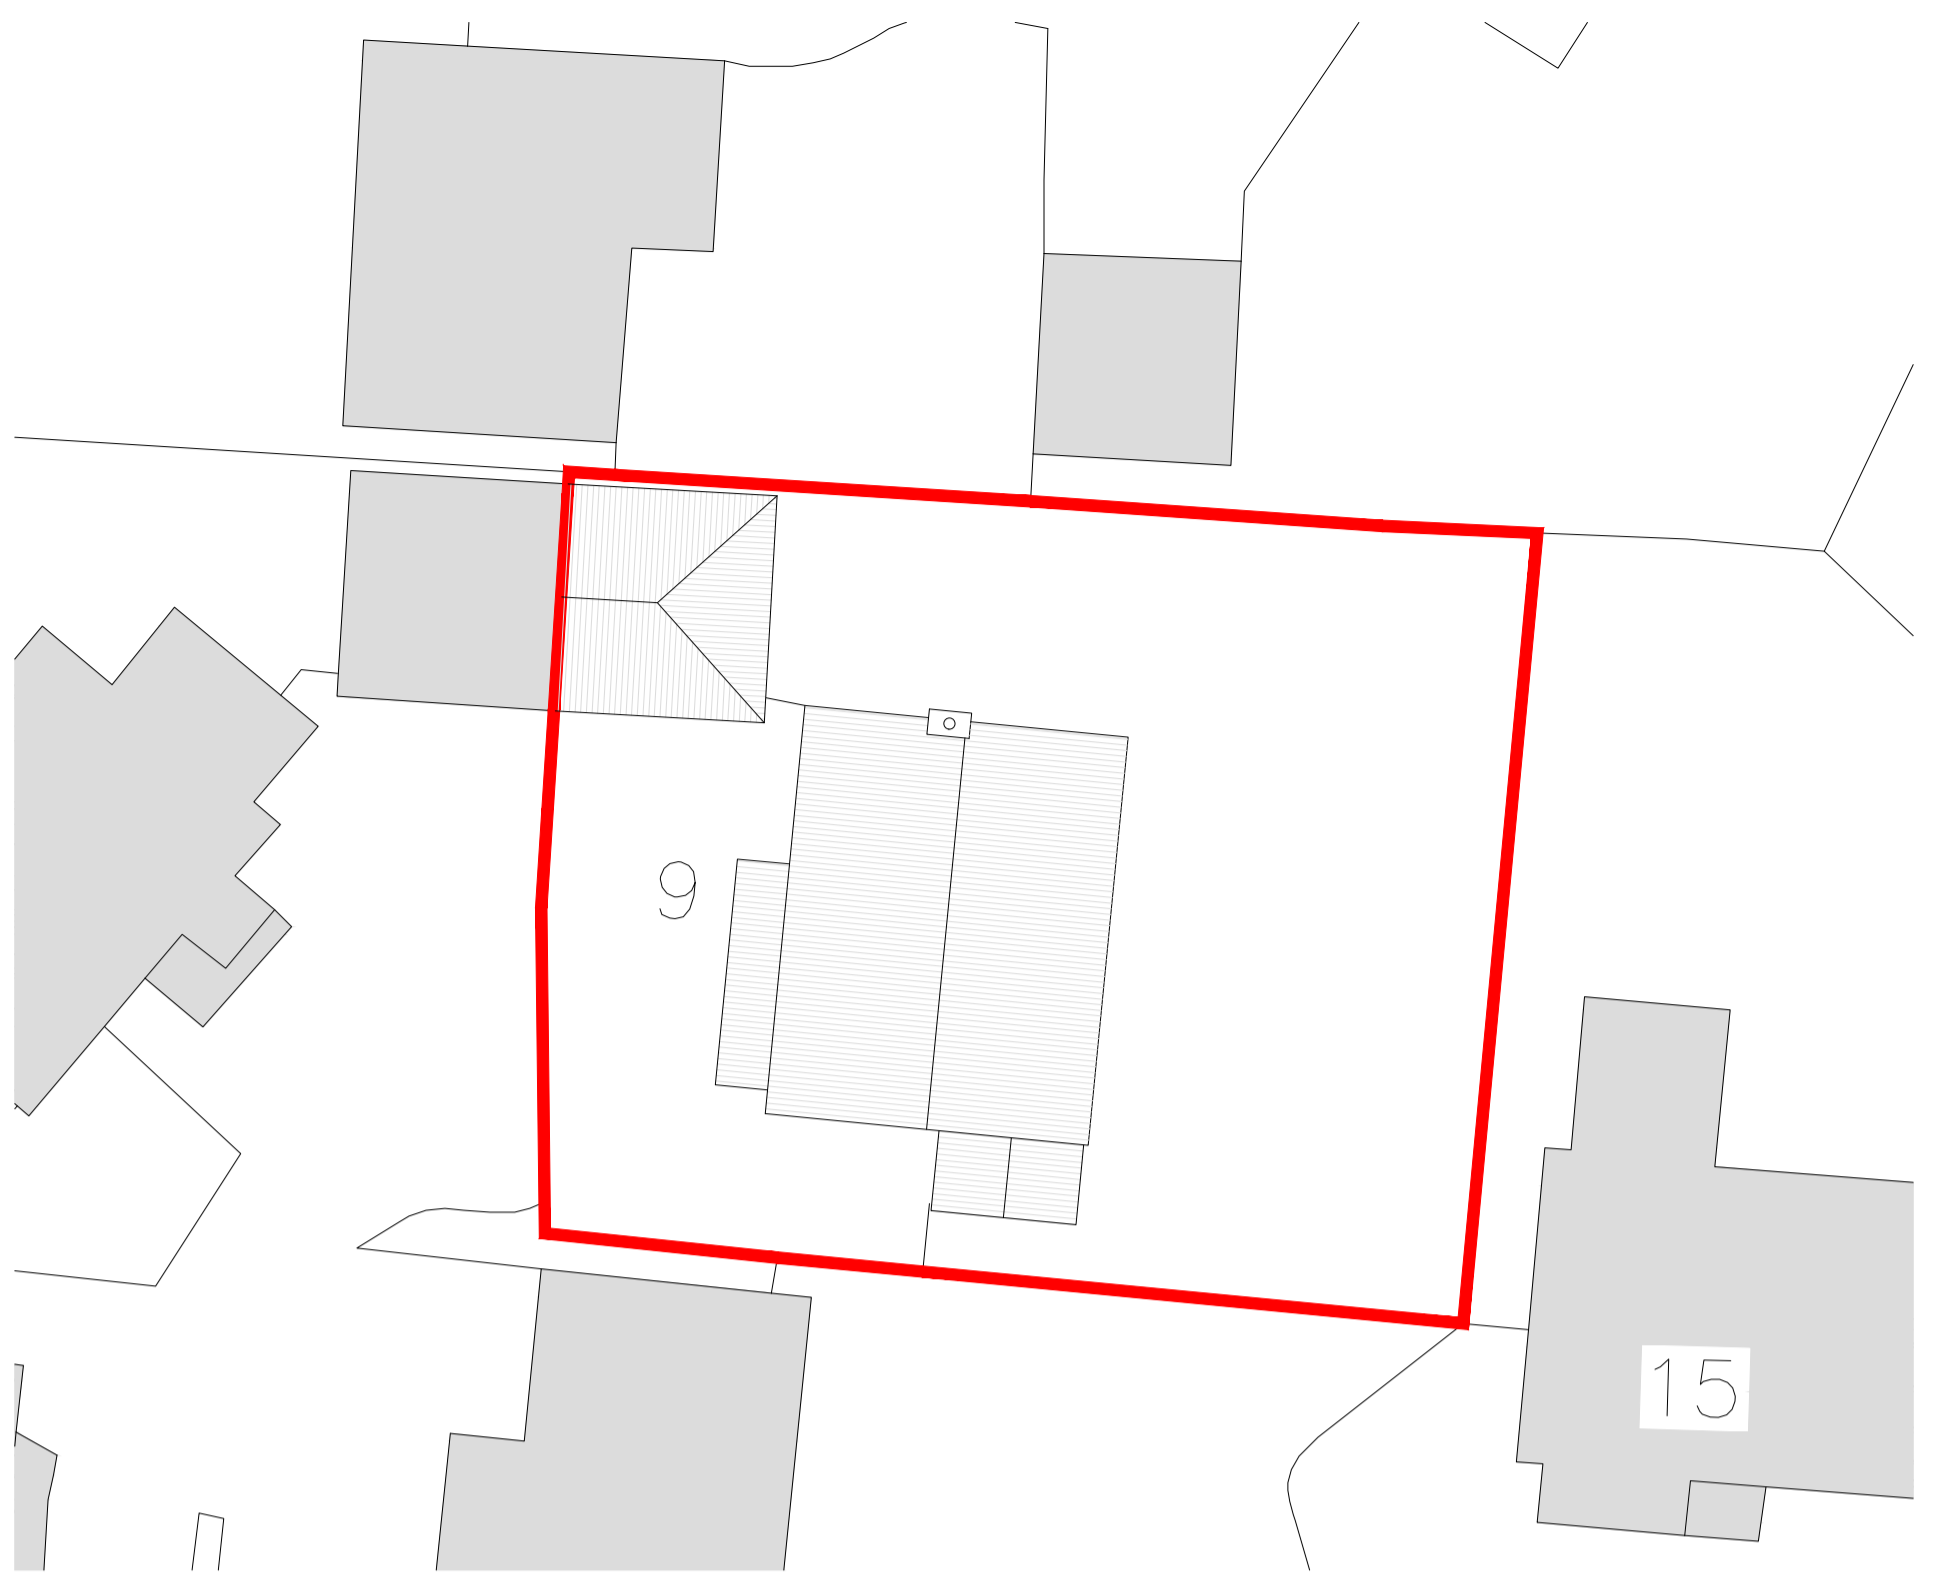


Existing Block Plan 1:200 @ A1

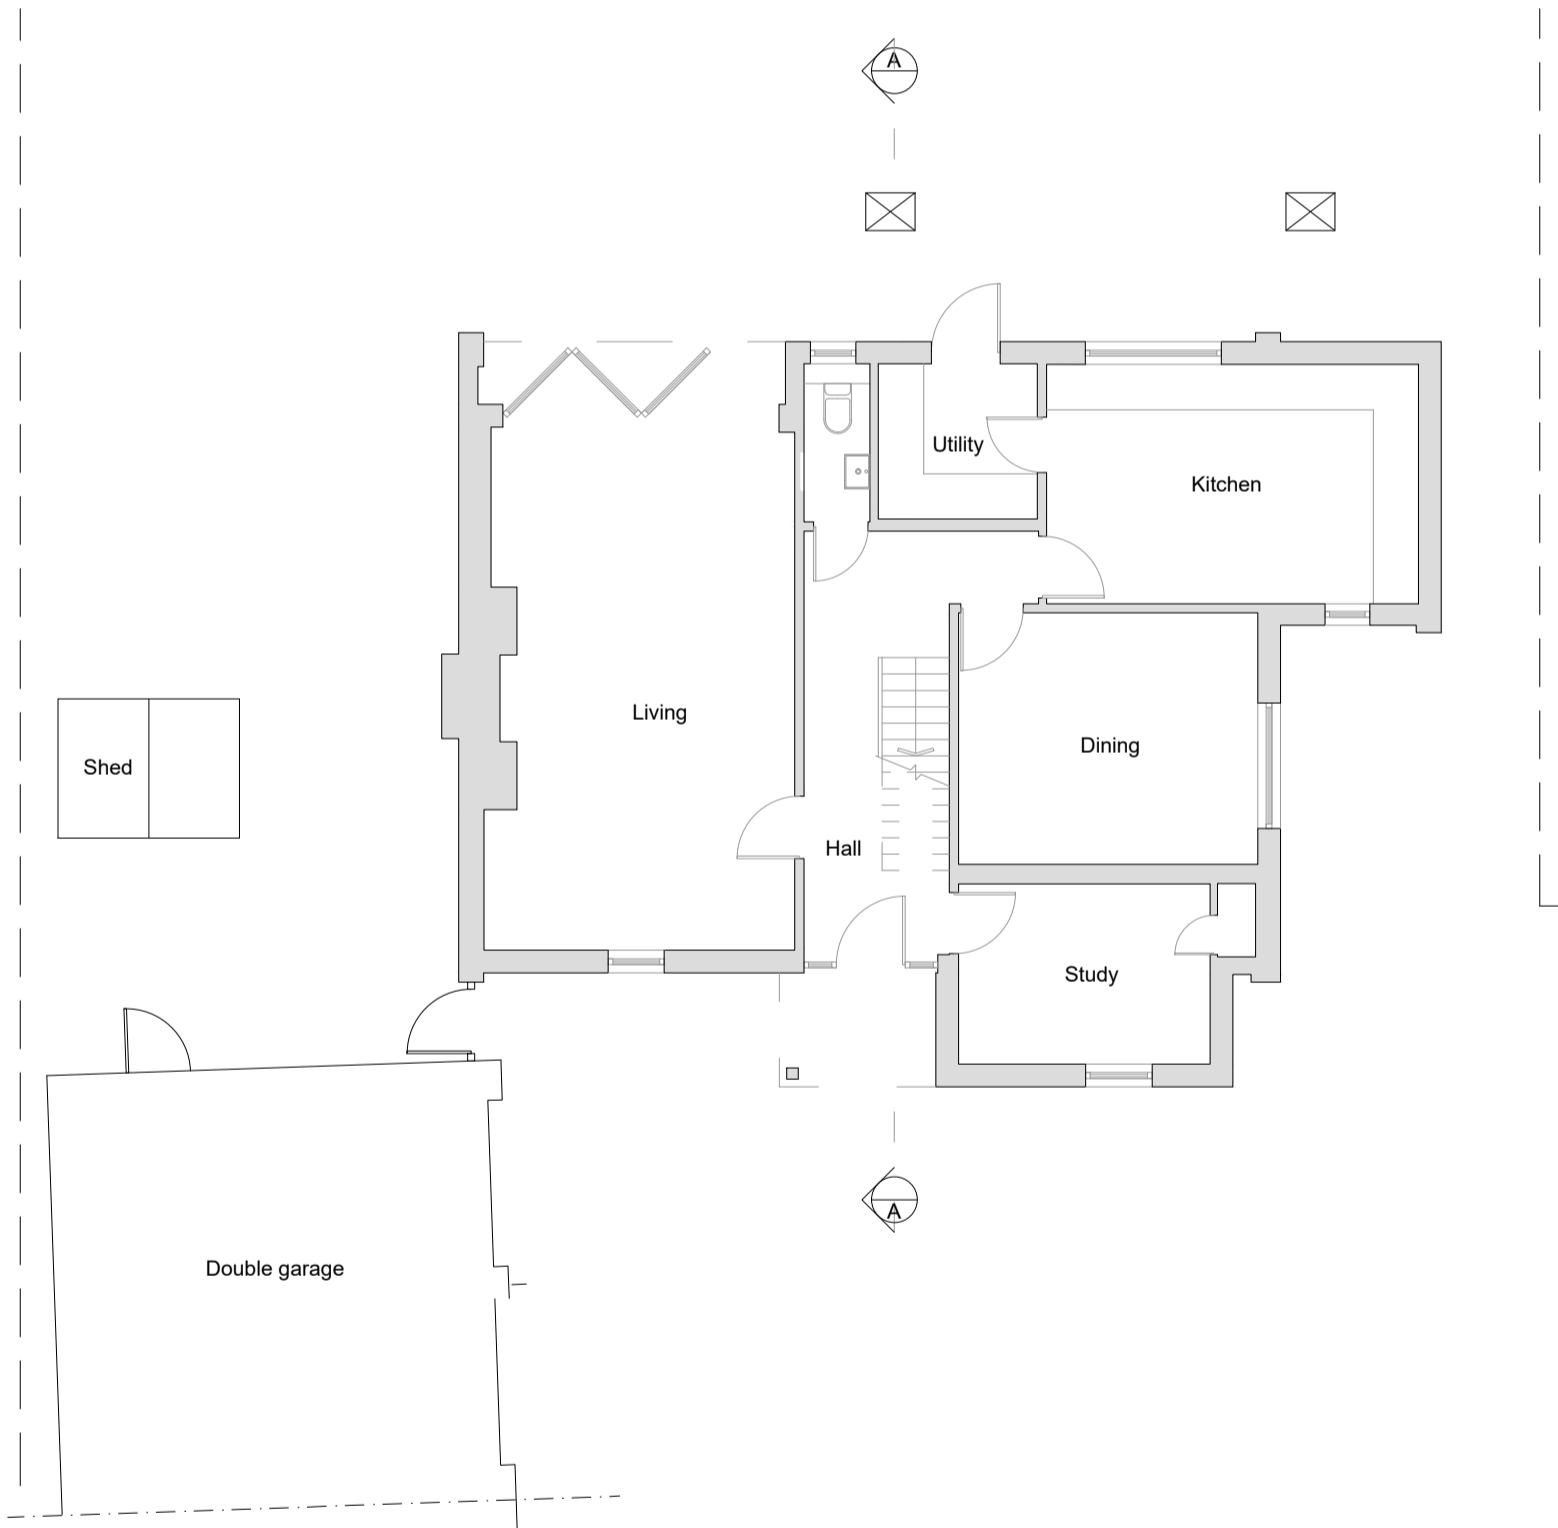


Existing Ground Floor Plan 1:100 @ A1

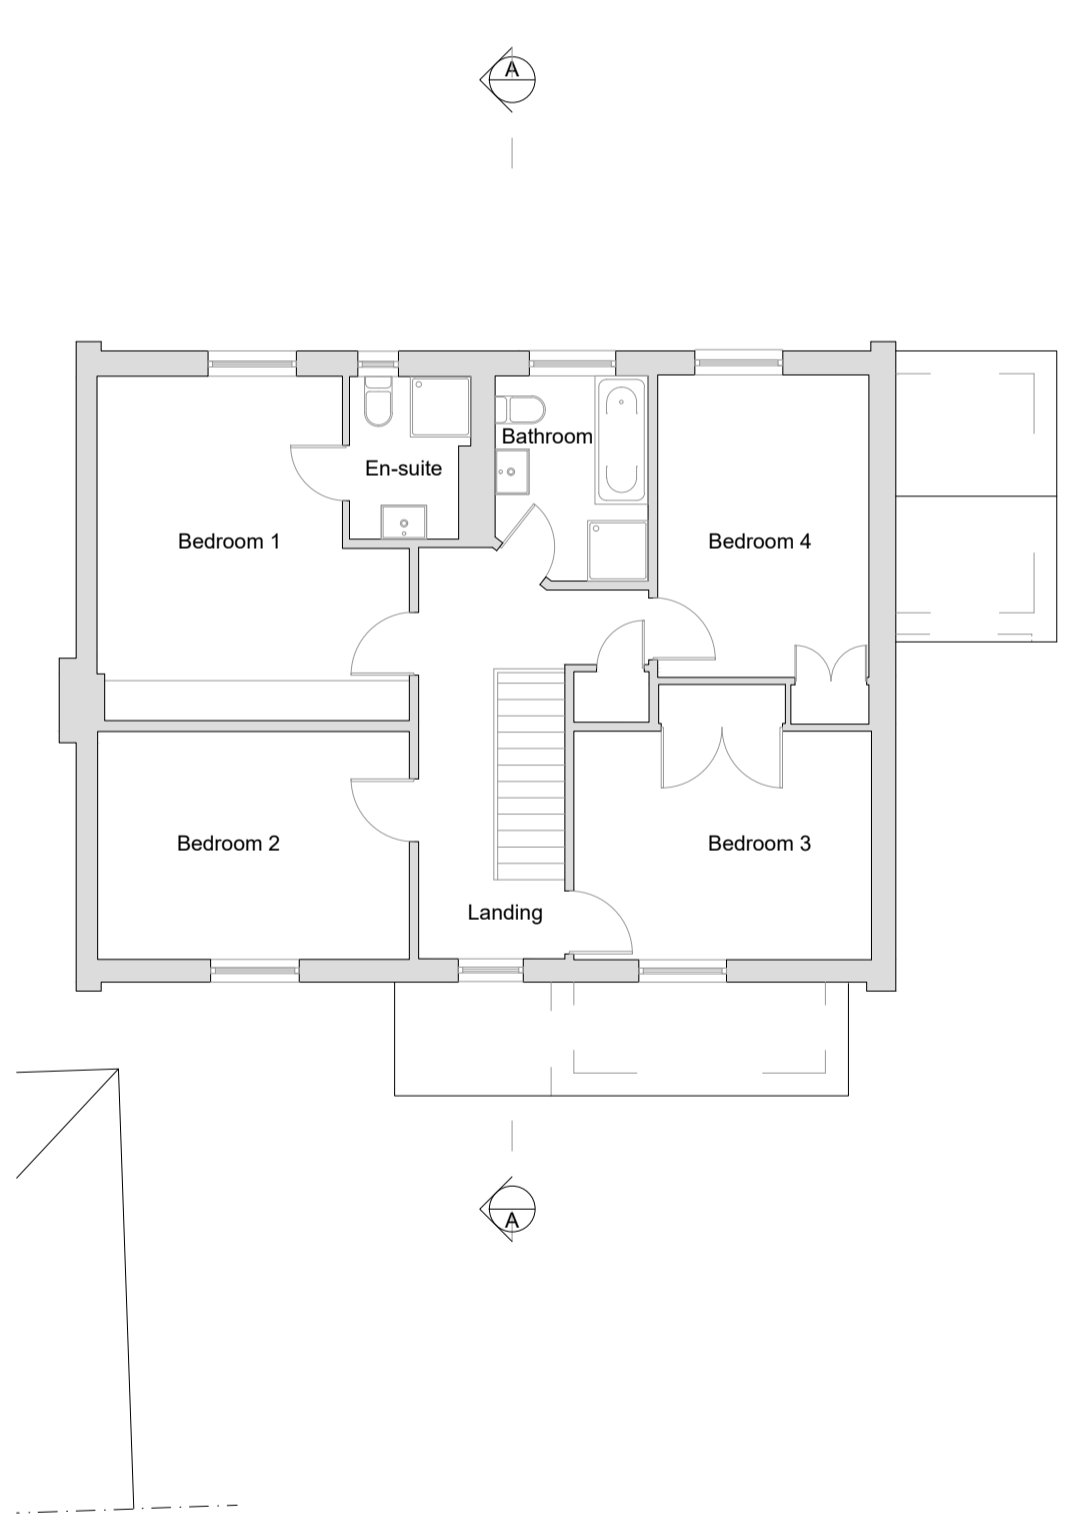

Existing First Floor Plan 1:100 @ A1

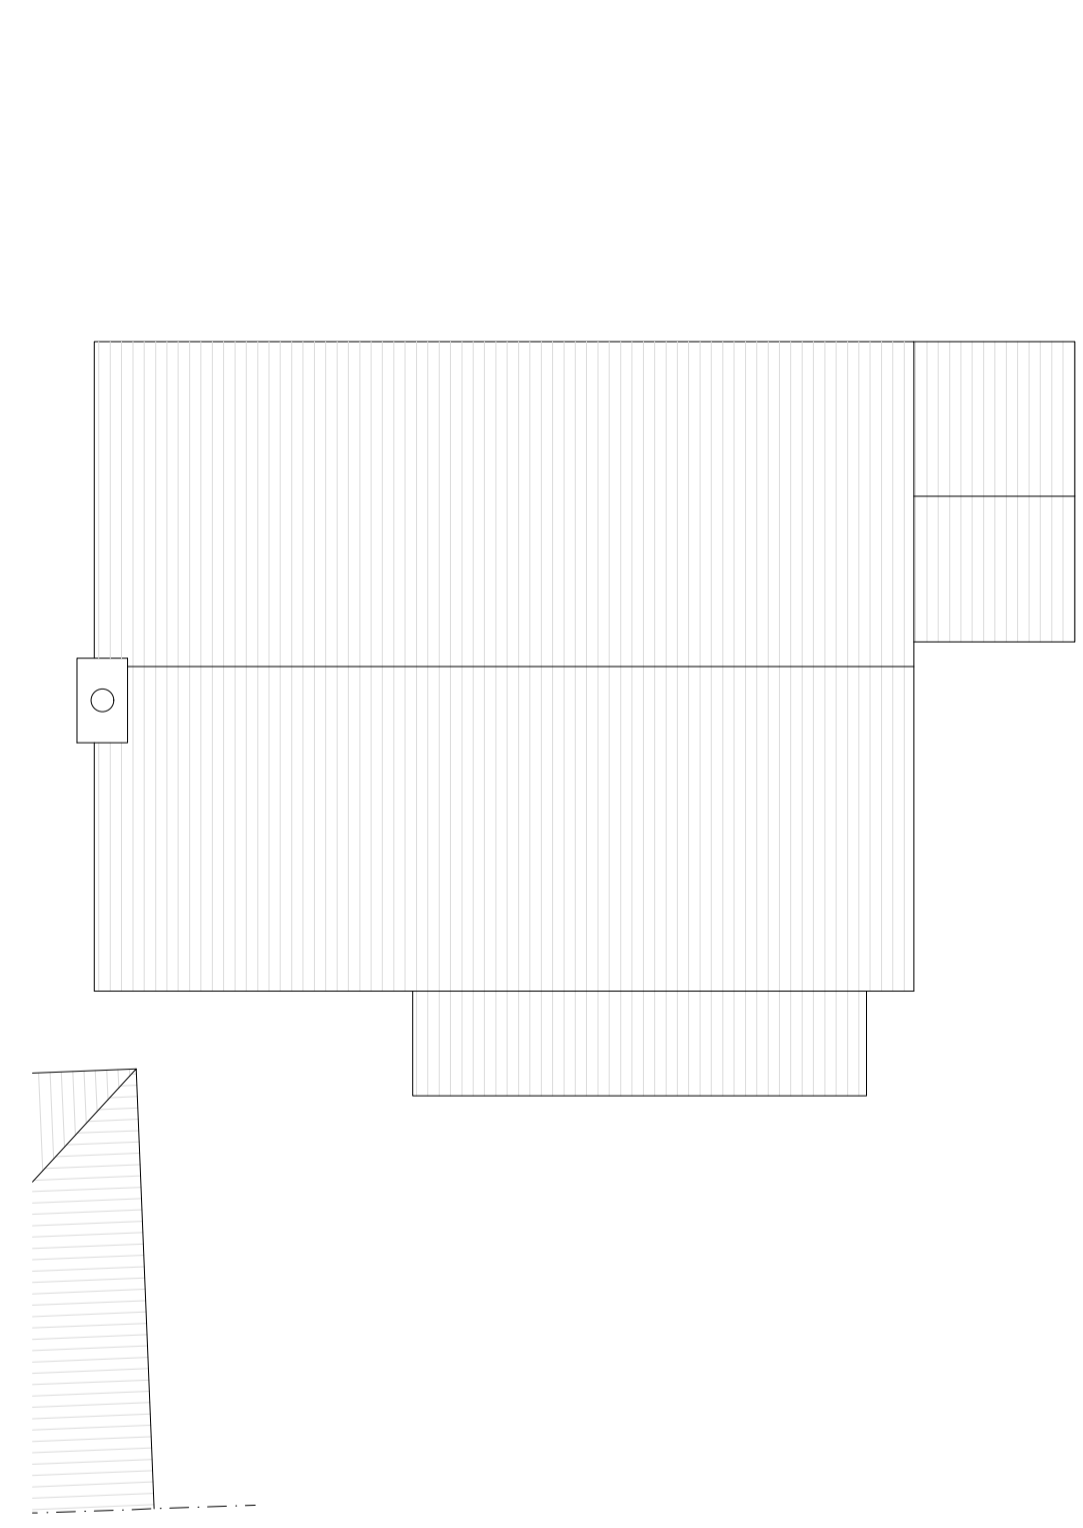

Existing Roof Plan 1:100 @ A1

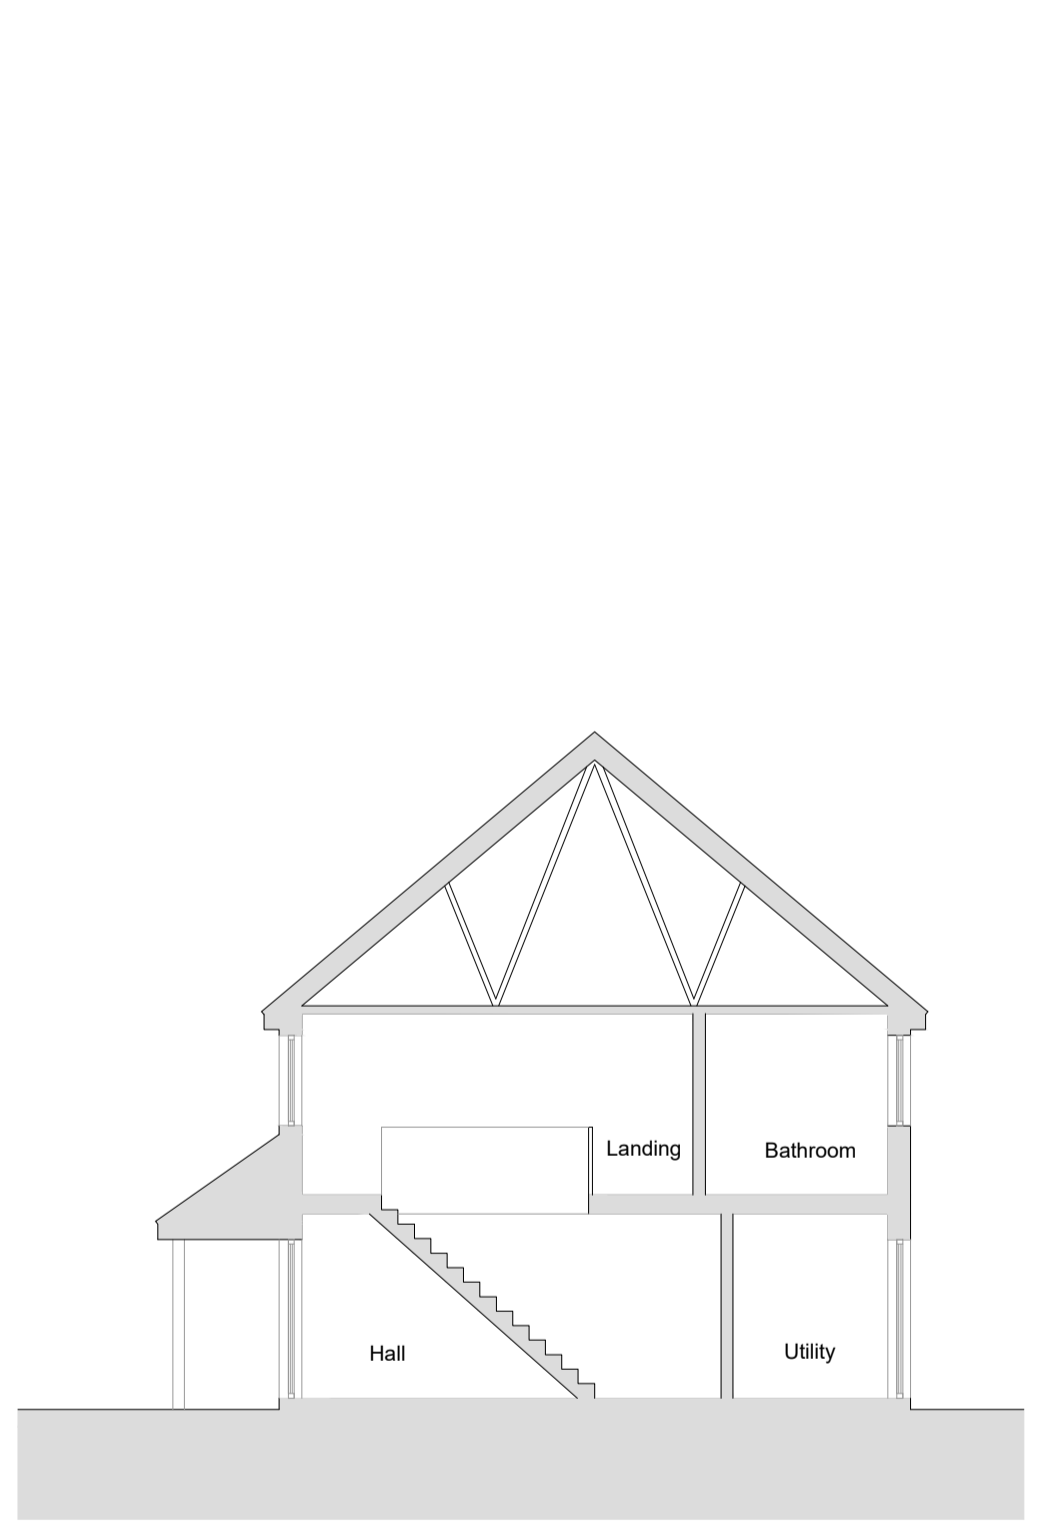


Existing Section A 1:100 @ A1




Existing West (front) Elevation 1:100 @ A1



Existing East (rear) Elevation 1:100 @ A1

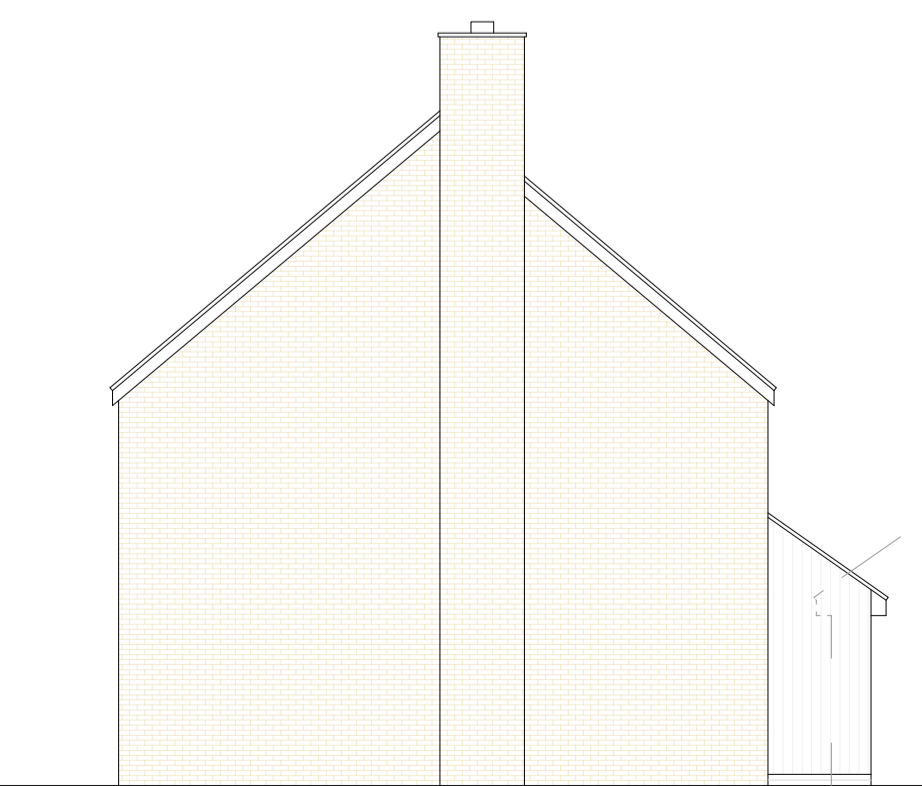

Existing North Elevation 1:100 @ A1

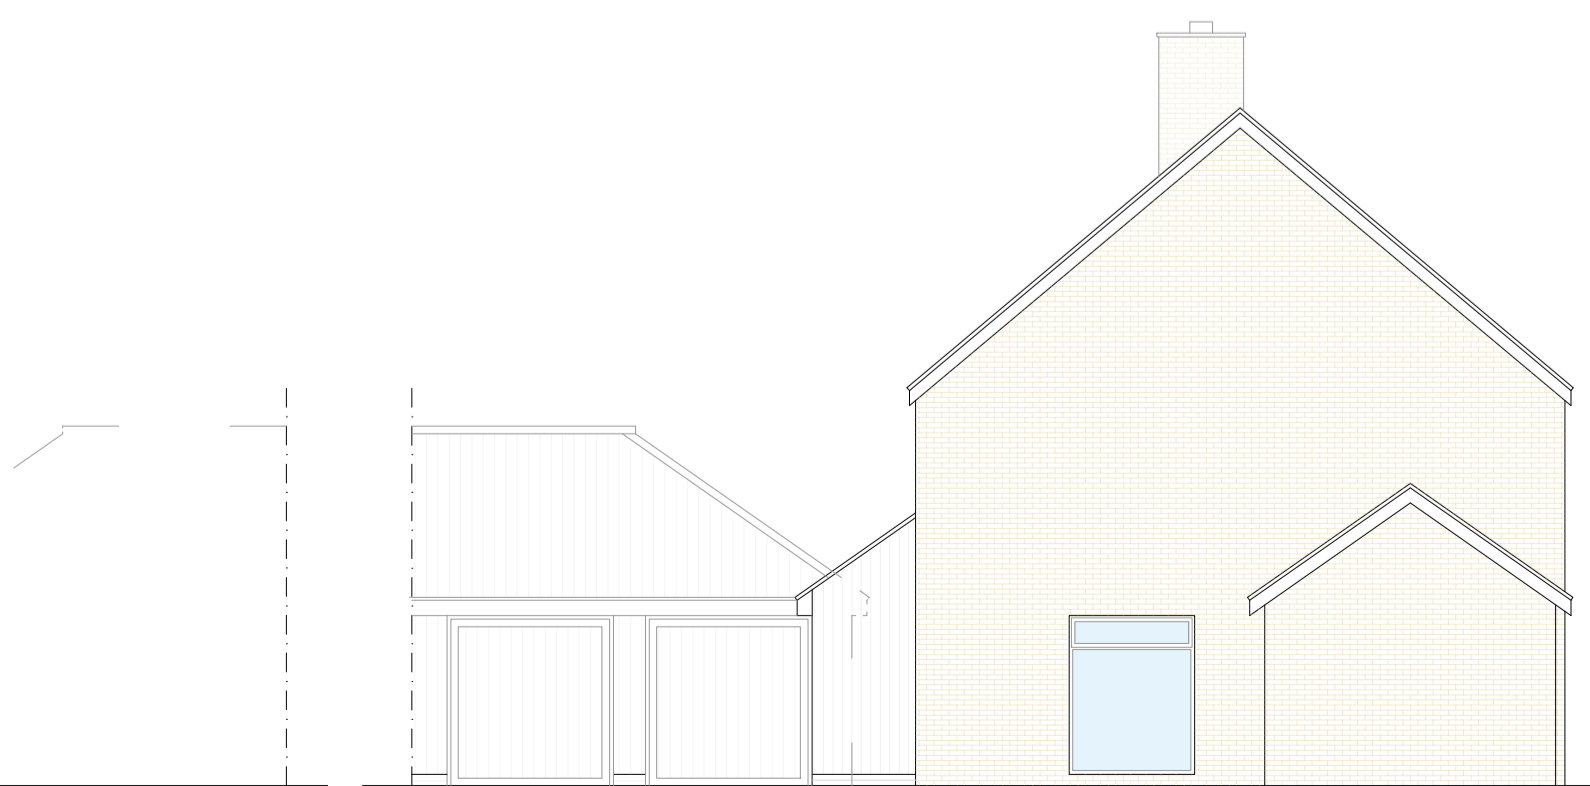

Existing South Elevation 1:100 @ A1

Rev	Comment	By	Date

Stage:
Planning

Client:
Farah Mina

Project:
9 Appledore
Southend-on-Sea
SS3 8JW

Drawing Title:
Existing Location, Block & Floor Plans and Elevations

Drawing no: P01	Revision: .
Project no: 658	Drawn by: RW
Scale: 1:100 @ A1	Chkd by: SK

SKARCHITECTS
603-855 London Road
Worthington
SS0 9SZ
Tel: 01702 599250
Email: info@skarchitects.co.uk

Do not scale from this drawing. Drawing to be read in conjunction with all other issued drawings, documents and relevant consultants' information. All information on this drawing is for guidance purposes only. All dimensions must be checked on-site. This information is subject to Building Control requirements and the requirements of all relevant statutory authorities and service providers. © SKARCHITECTS Ltd 2018