




Proposed Location Plan 1:1250 @ A1

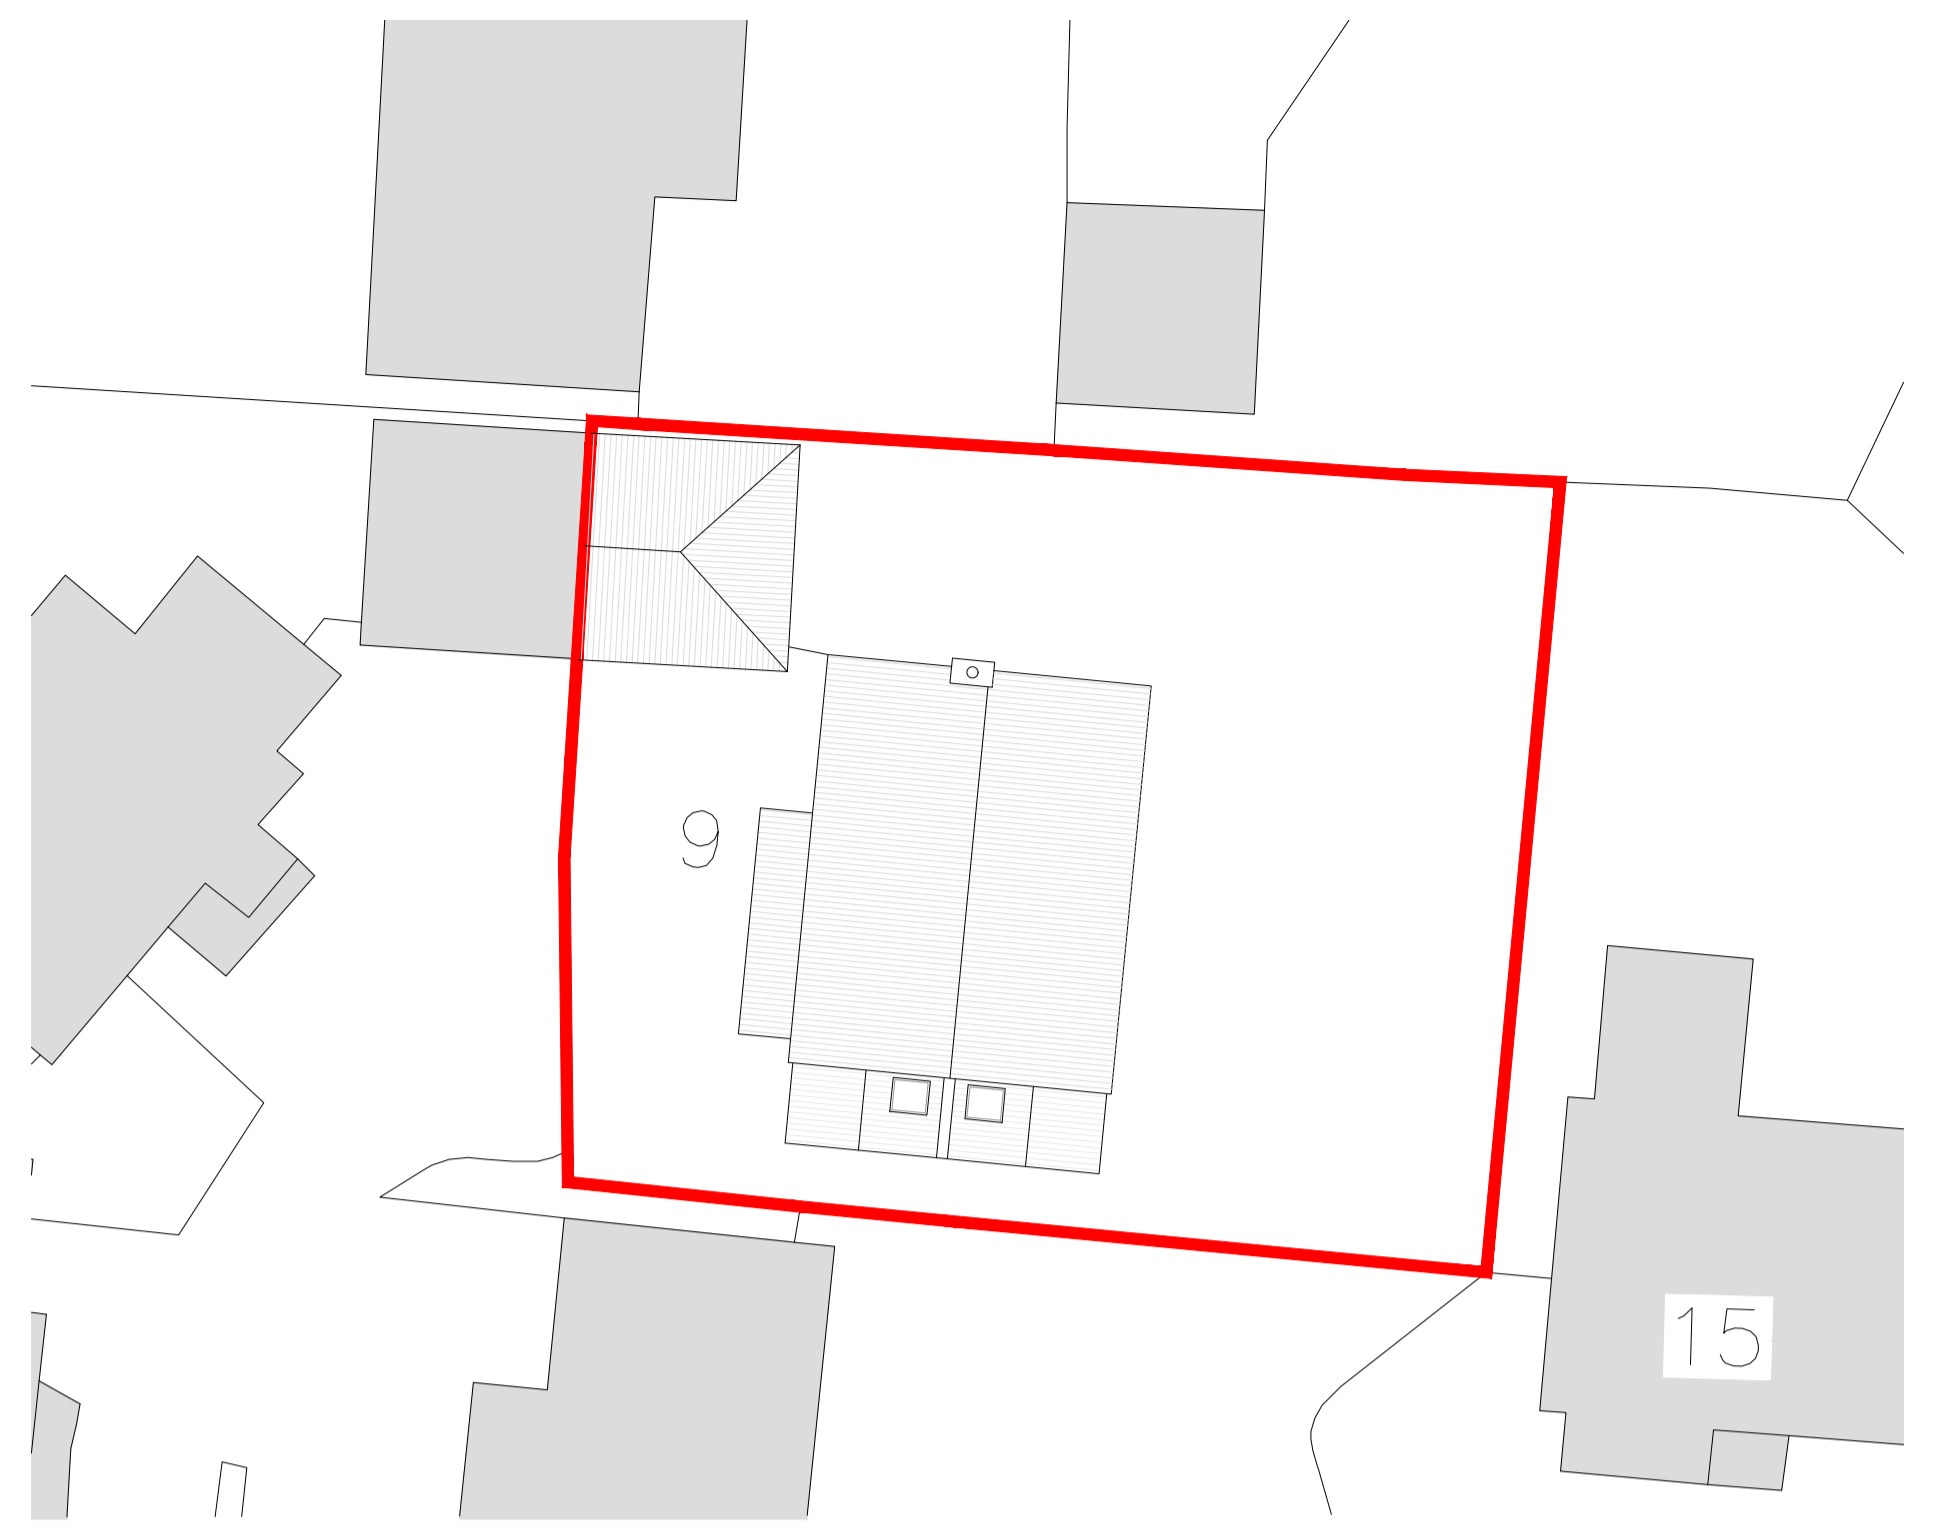


Proposed Block Plan 1:100 @ A1

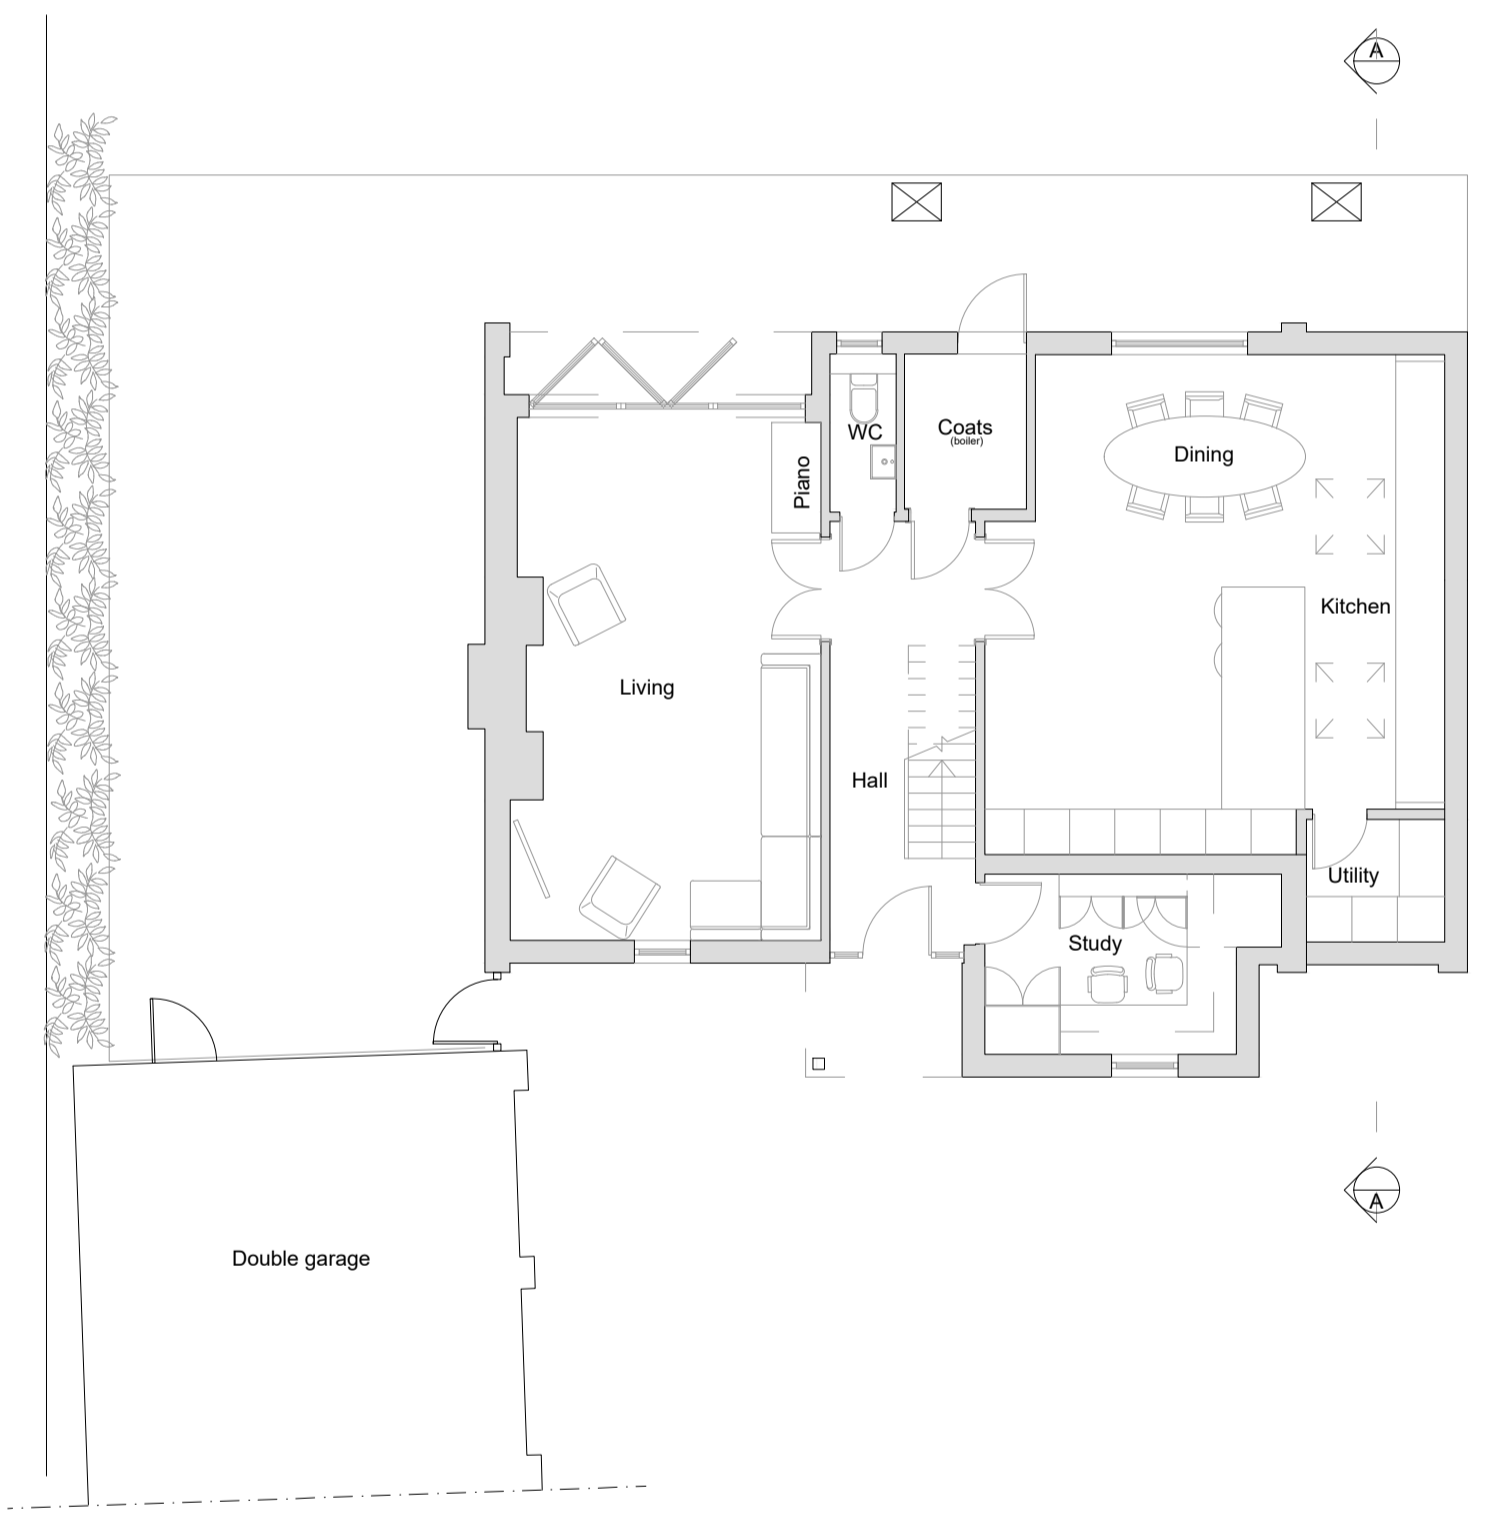

Proposed Ground Floor Plan 1:100 @ A1

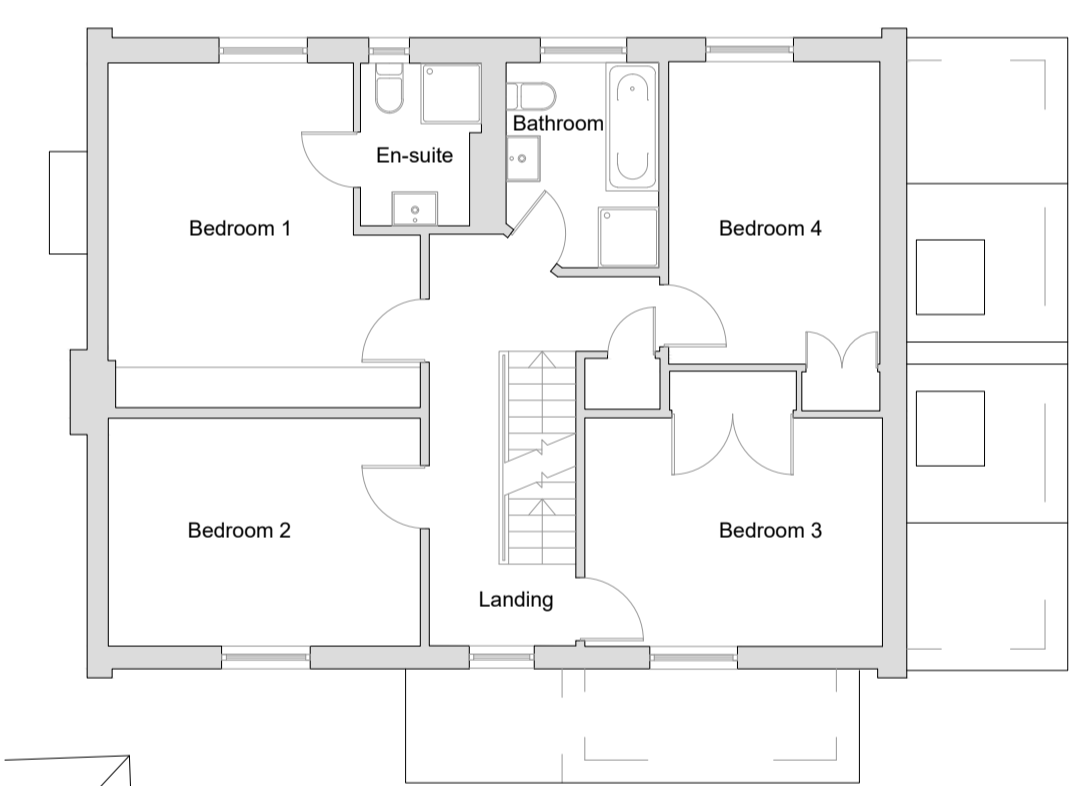

Proposed 1st Floor Plan 1:100 @ A1

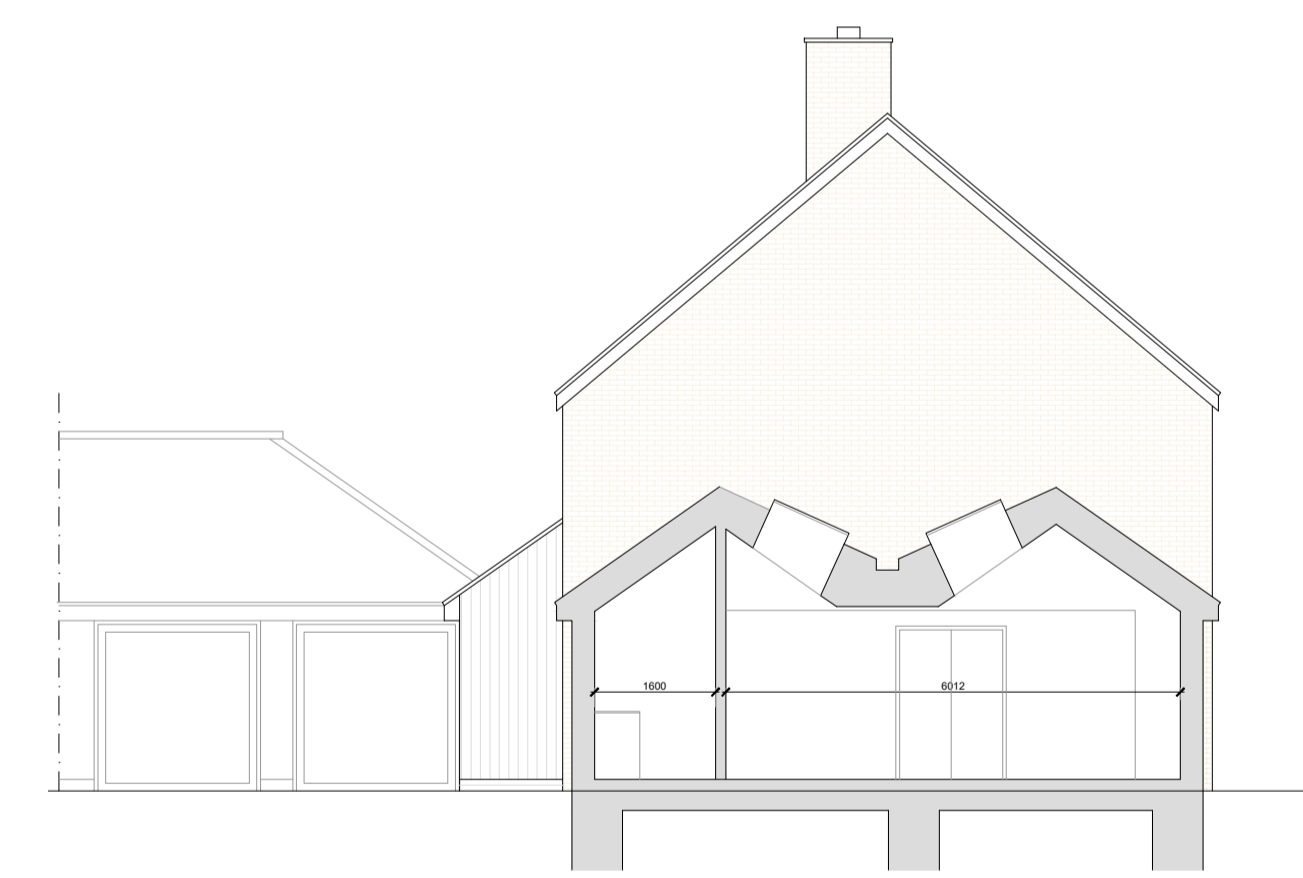


Proposed Section A 1:200 @ A3



Proposed West (Front) Elevation 1:100 @ A1



Proposed East (Rear) Elevation 1:100 @ A1

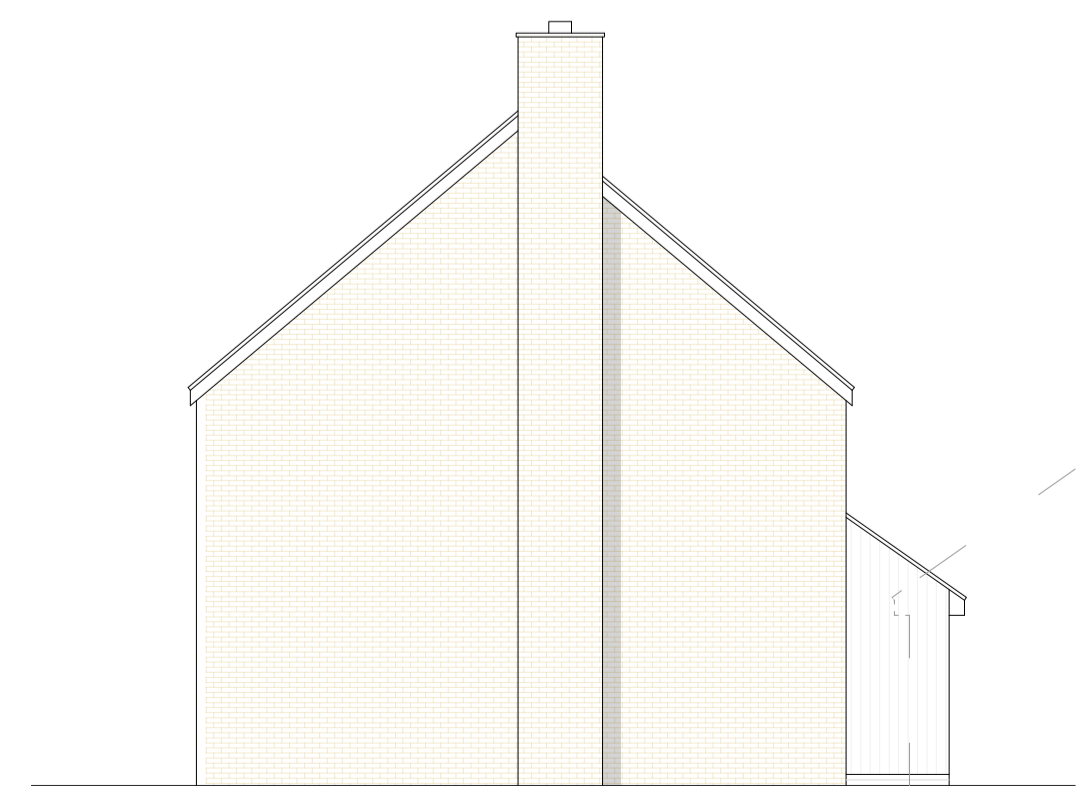

Proposed North Elevation 1:100 @ A1



Proposed South Elevation 1:100 @ A1

Rev	Comment	By	Date

Stage:
 Planning

Client:
 Farah Mina

Project:
 9 Appledore
 Southend-on-Sea
 SS1 8JW

Drawing Title:
 Proposed Location, Block & Floor Plans and Elevations

Drawing no: P03	Revision: .
Project no: 658	Drawn by: RW
Scale: 1:100, 1:200 & 1:1250 @ A1	Chkd by: SK

SKARCHITECTS
 803-805 London Road
 Westcliff-on-Sea
 SS0 9SZ
 Tel: 01702 509250
 Email: info@skarchitects.co.uk

Do not scale from this drawing.
 Drawing to be read in conjunction with all other issued drawings, documents and relevant consultants' information.
 All information on this drawing is for guidance purposes only. All dimensions must be checked on-site.
 This information is subject to Building Control requirements and the requirements of all relevant statutory authorities and service providers.
 © SKARCHITECTS Ltd 2018