



Existing Basement Plan 1:100
0 1 2 3 4 5

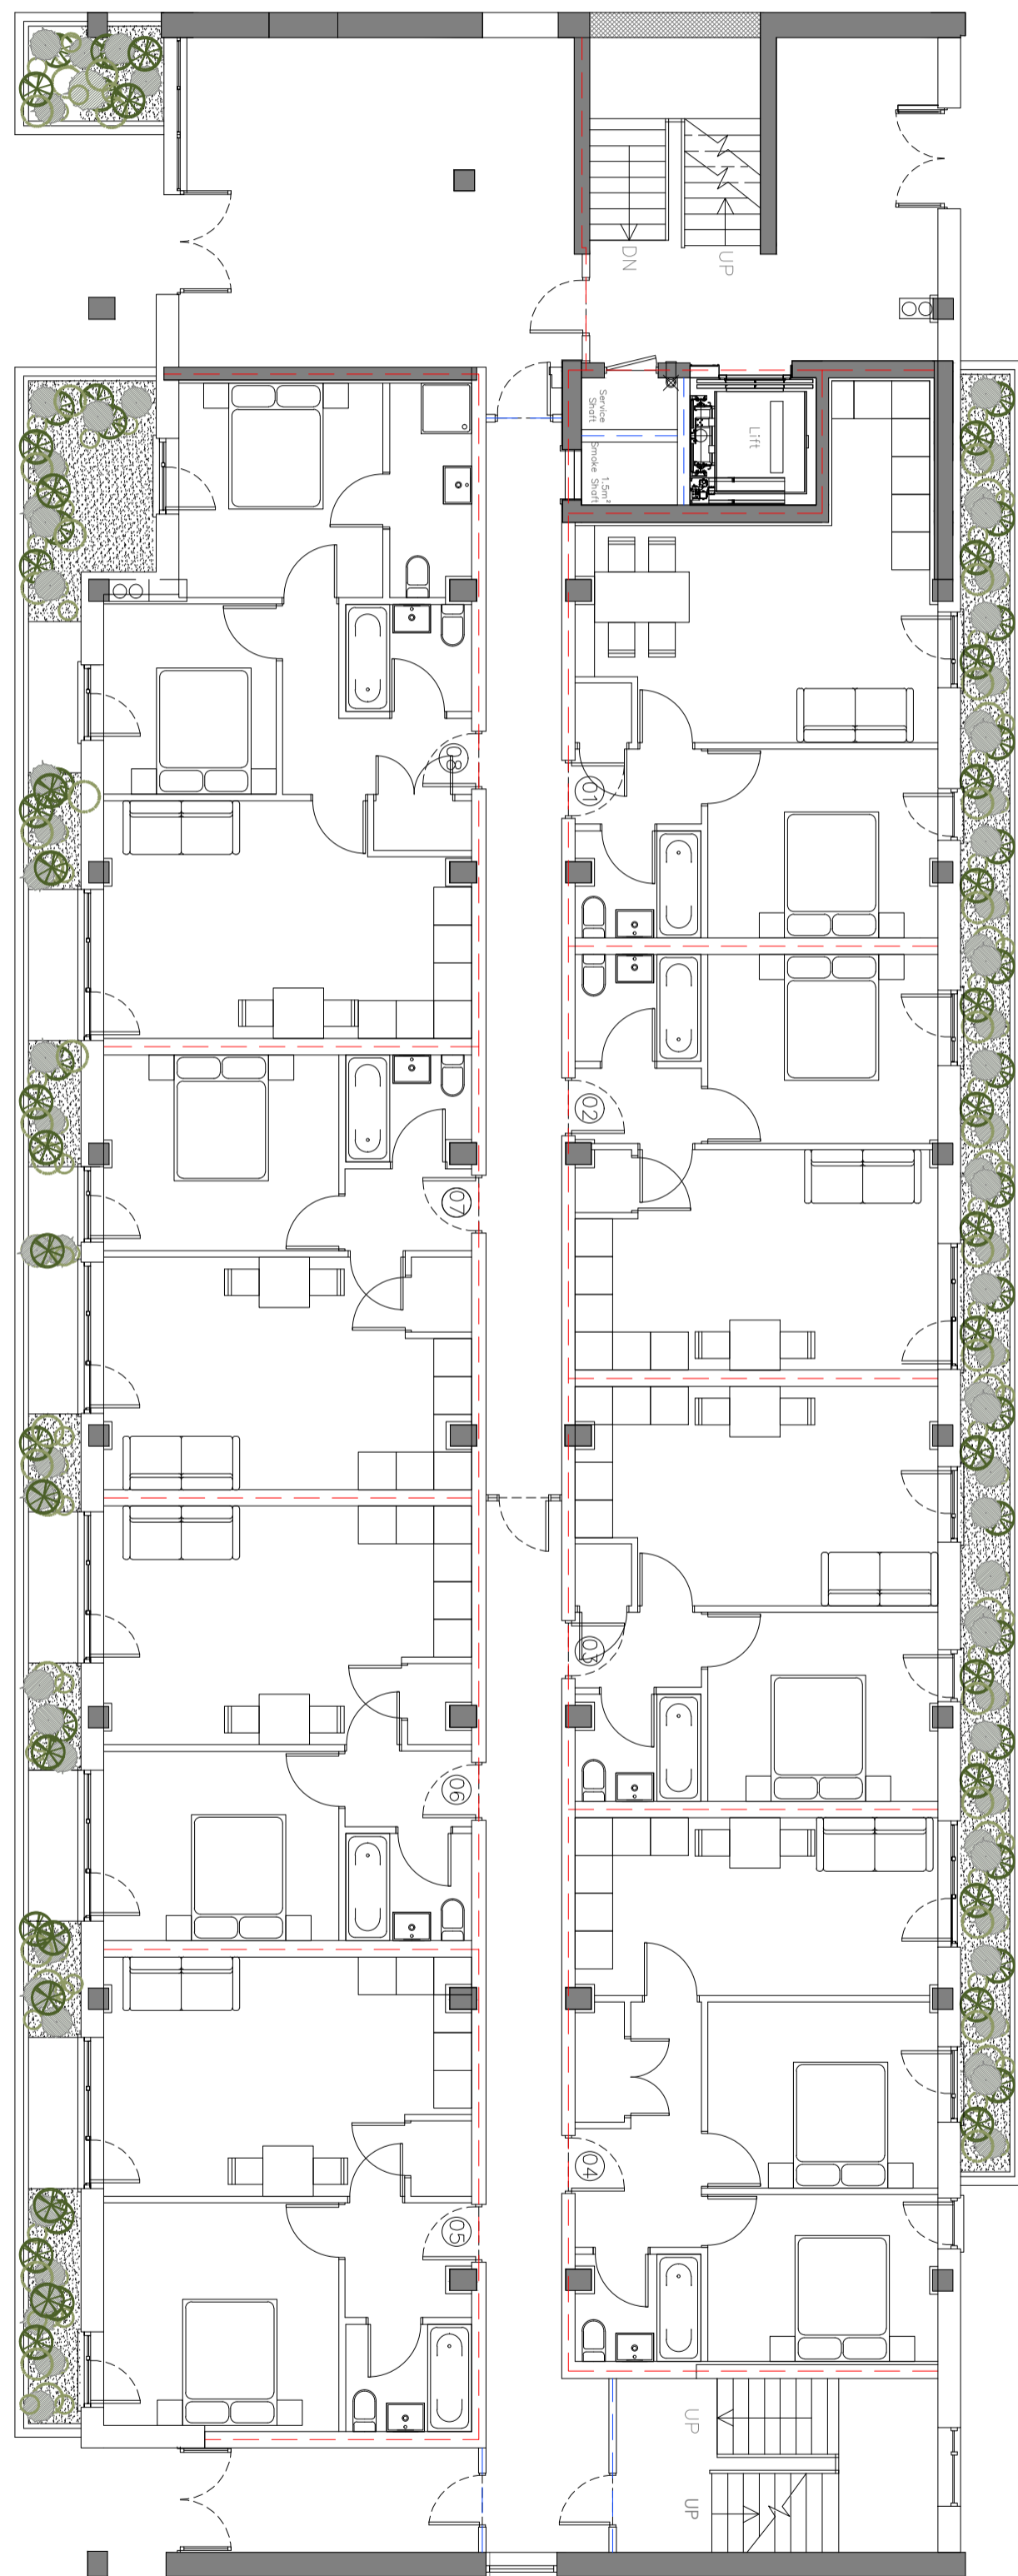

Existing Ground Floor Plan 1:100
0 1 2 3 4 5

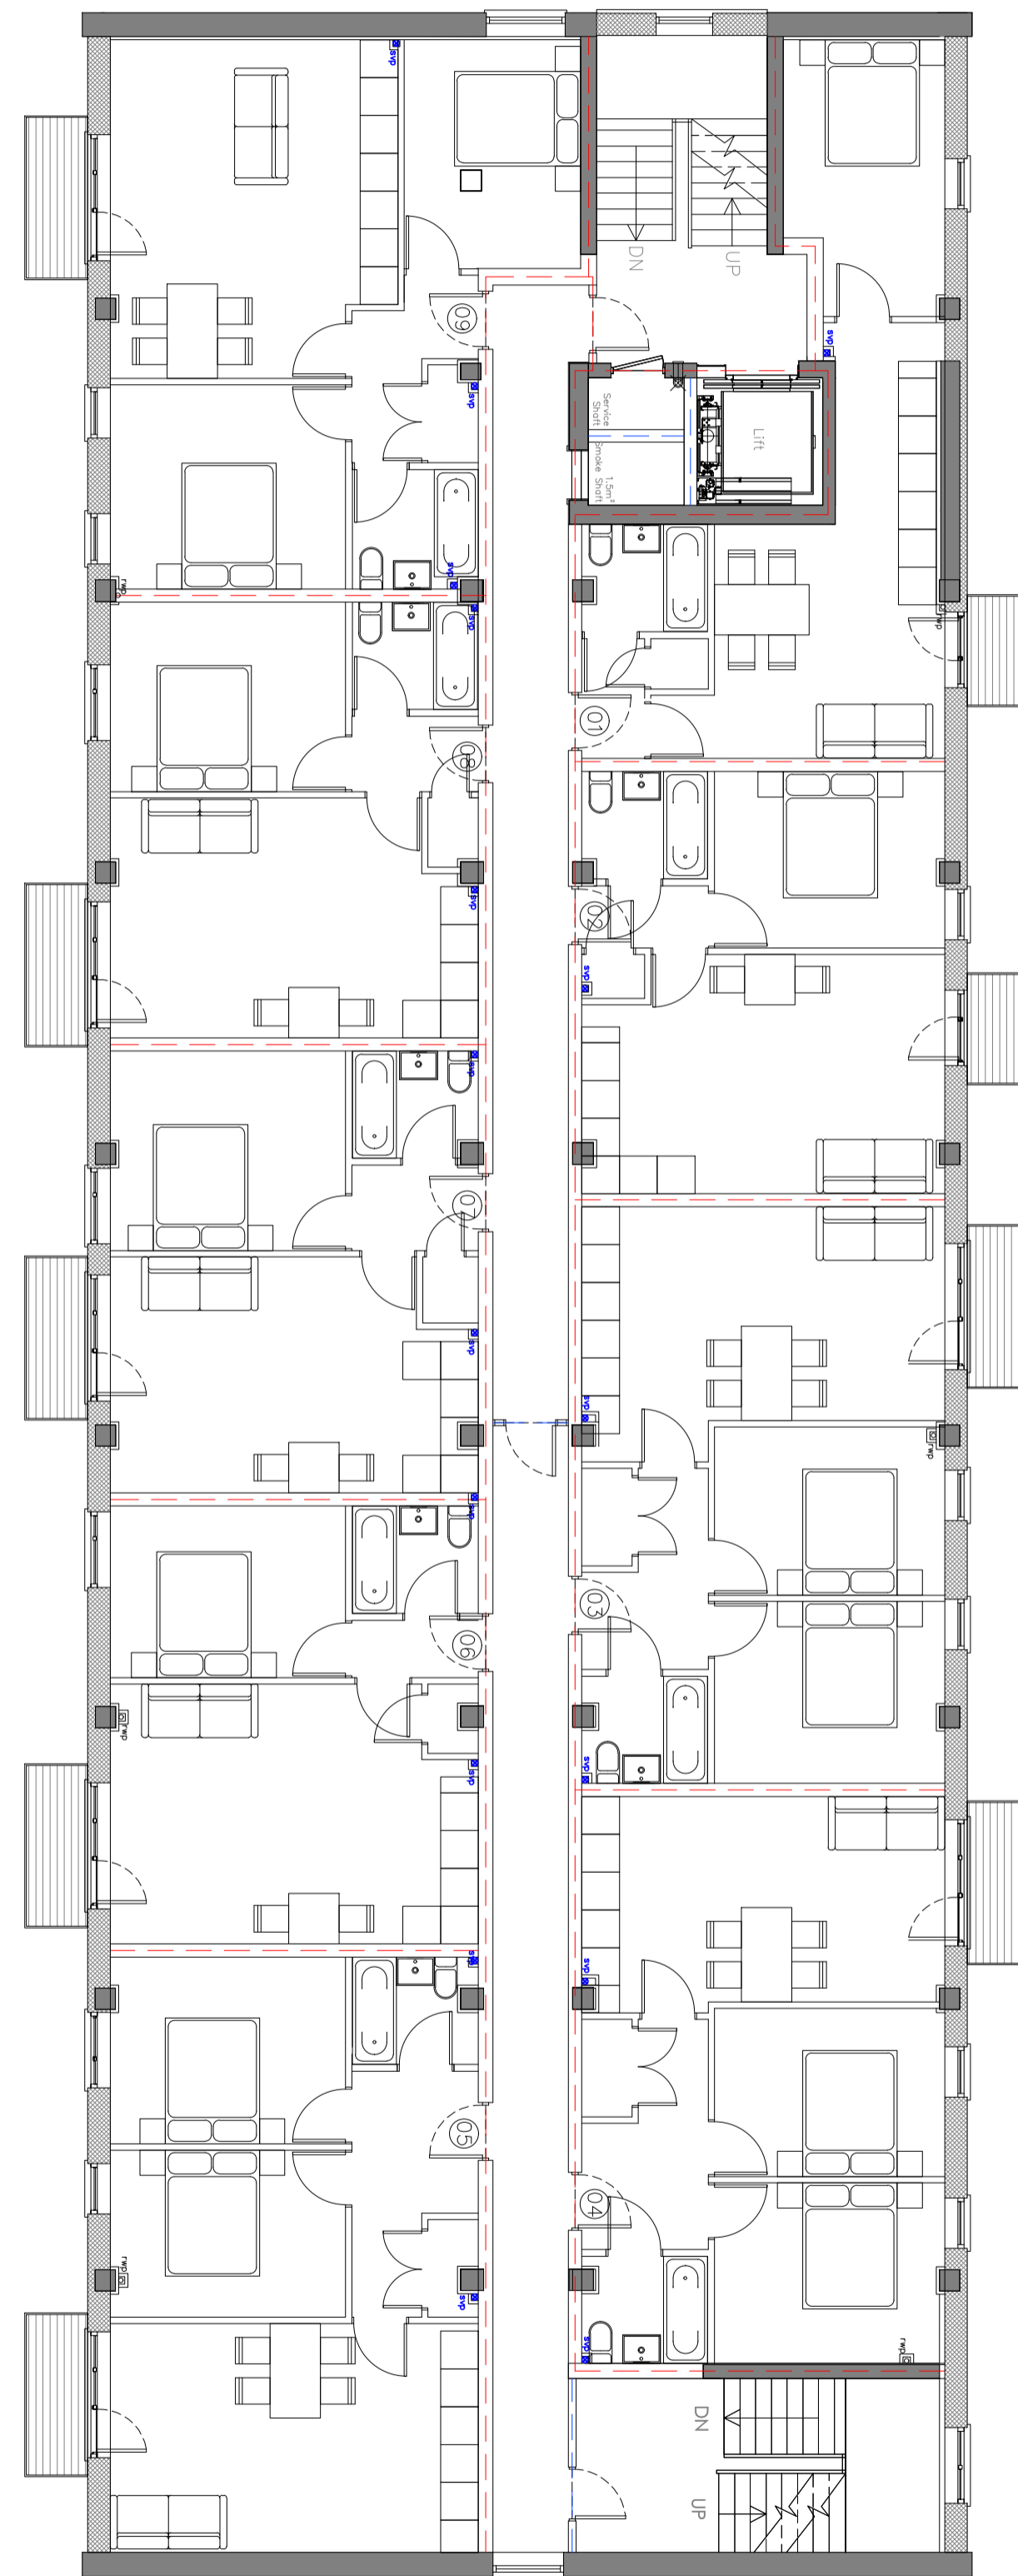

Existing First Floor Plan 1:100
0 1 2 3 4 5

Notes:

Rev	Comment	By	Date
A	Planning	ABG	12/07/2018
B	Additional Floor	ABG	04/12/2019
		ABG	28/06/2020

Stage:
3 - Planning

Client:
Abeych Global Services LTD

Project:
47 Victoria Avenue

Drawing Title:
Existing Floor Plans

Drawing no:
470P03

Revision: B	Drawn by: ABG
Project no: 470-10-17	Chkd by: ---

Scale: 1:100 @ A1

SKARCHITECTS
803-805 London Road
Worthing-on-Sea
SS0 9SZ
Tel: 01702 506250
Email: info@skarchitects.co.uk

Do not scale from this drawing. Drawing to be used in conjunction with all other issued drawings, documents and relevant consultants' information. All information on this drawing is for guidance purposes only. All dimensions must be checked onsite. This information is subject to Building Control requirements and the requirements of all relevant statutory authorities and service providers. © SKARCHITECTS Ltd 2020