



Existing Second Floor Plan 1:100  
0 1 2 3 4 5

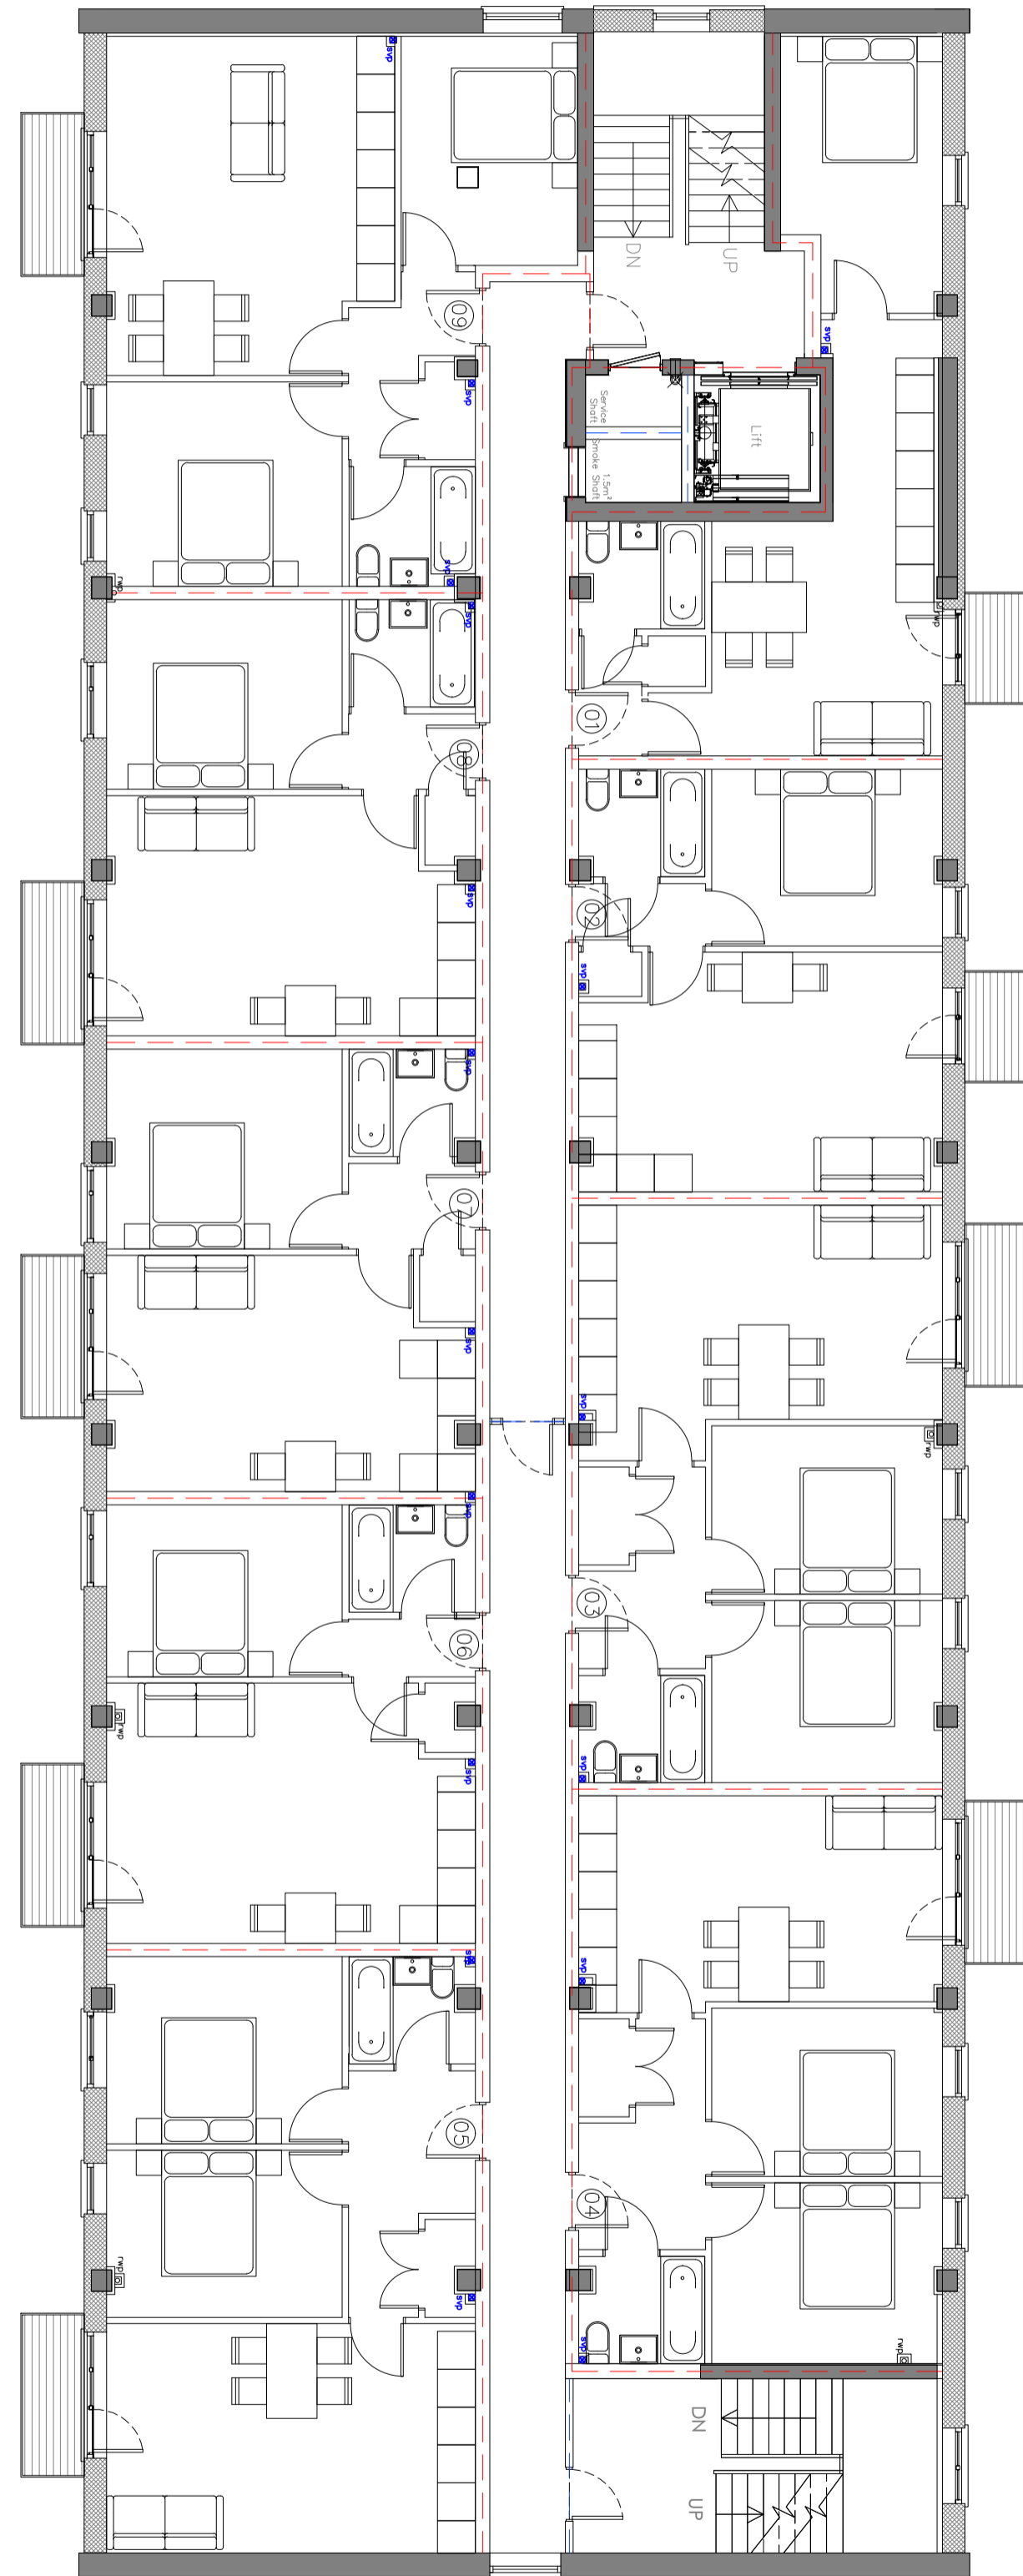

Existing Third Floor Plan 1:100  
0 1 2 3 4 5

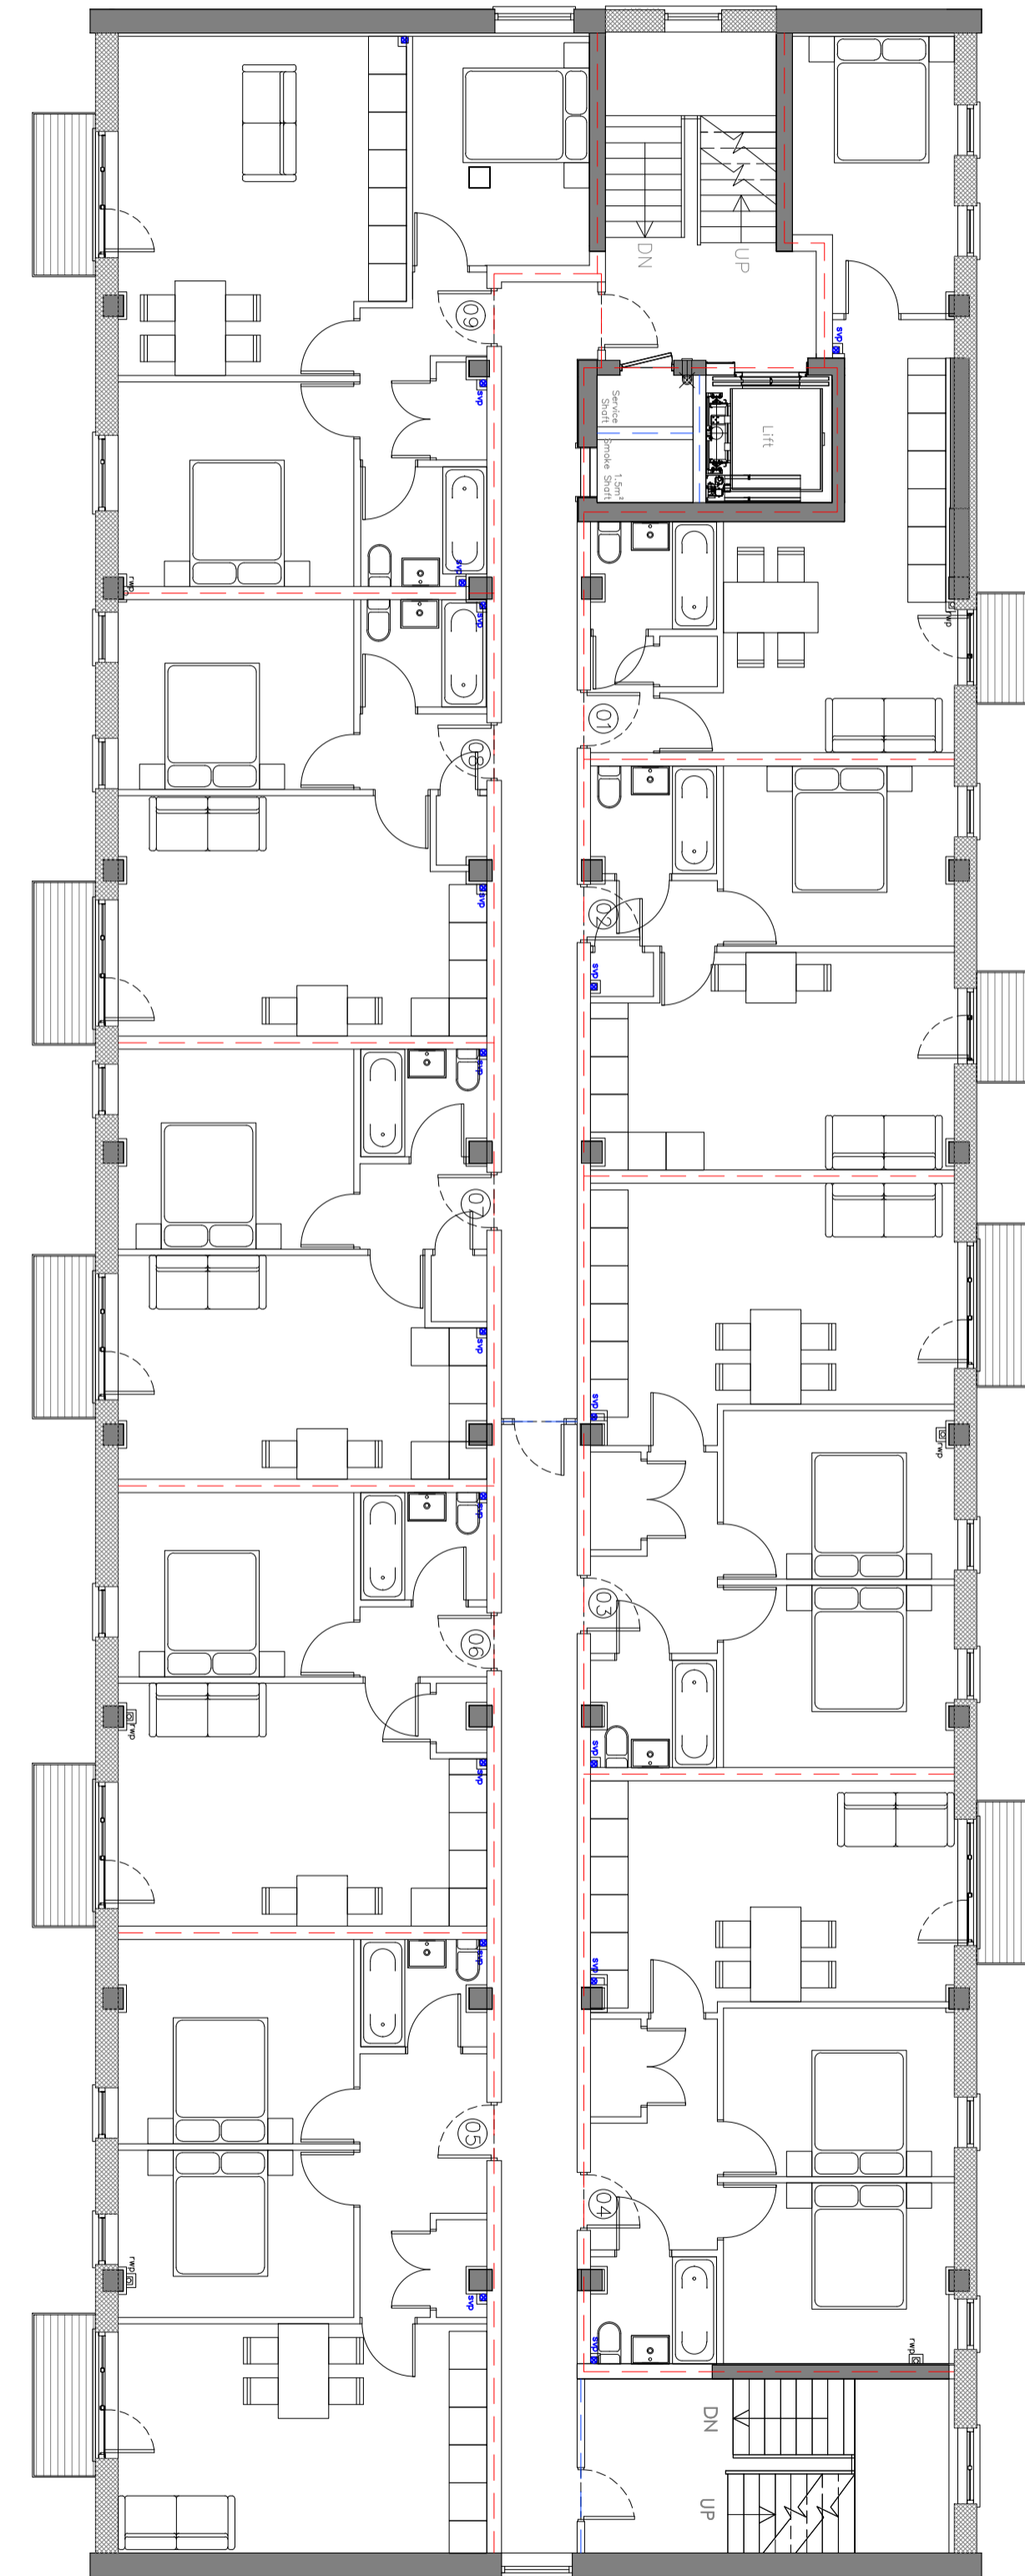

Existing Fourth Floor Plan 1:100  
0 1 2 3 4 5

Notes:

Rev	Comment	By	Date
A	Planning	ABG	12/07/2018
B	Additional Floor	ABG	04/12/2019
		ABG	28/06/2020

Stage:  
3 - Planning

Client:  
Abeych Global Services LTD

Project:  
47 Victoria Avenue  
---  
---

Drawing Title:  
Existing Floor Plans

Drawing no:  
**470P04**

Revision: B Drawn by: ABG

Project no: 470-10-17 Chkd by: ---

Scale: 1:100 @ A1

**SKARCHITECTS**  
803-805 London Road  
Worthing-on-Sea  
SS0 9SZ  
Tel: 01702 596250  
Email: info@skarchitects.co.uk

Do not scale from this drawing.  
Drawing to be used in conjunction with all other issued drawings, documents and relevant consultation information.  
All information on this drawing is for guidance purposes only. All dimensions must be checked onsite.  
This information is subject to Building Control requirements and the requirements of all relevant statutory authorities and service providers.  
© SKARCHITECTS Ltd 2020