



Existing Fifth Floor Plan 1:100
0 1 2 3 4 5

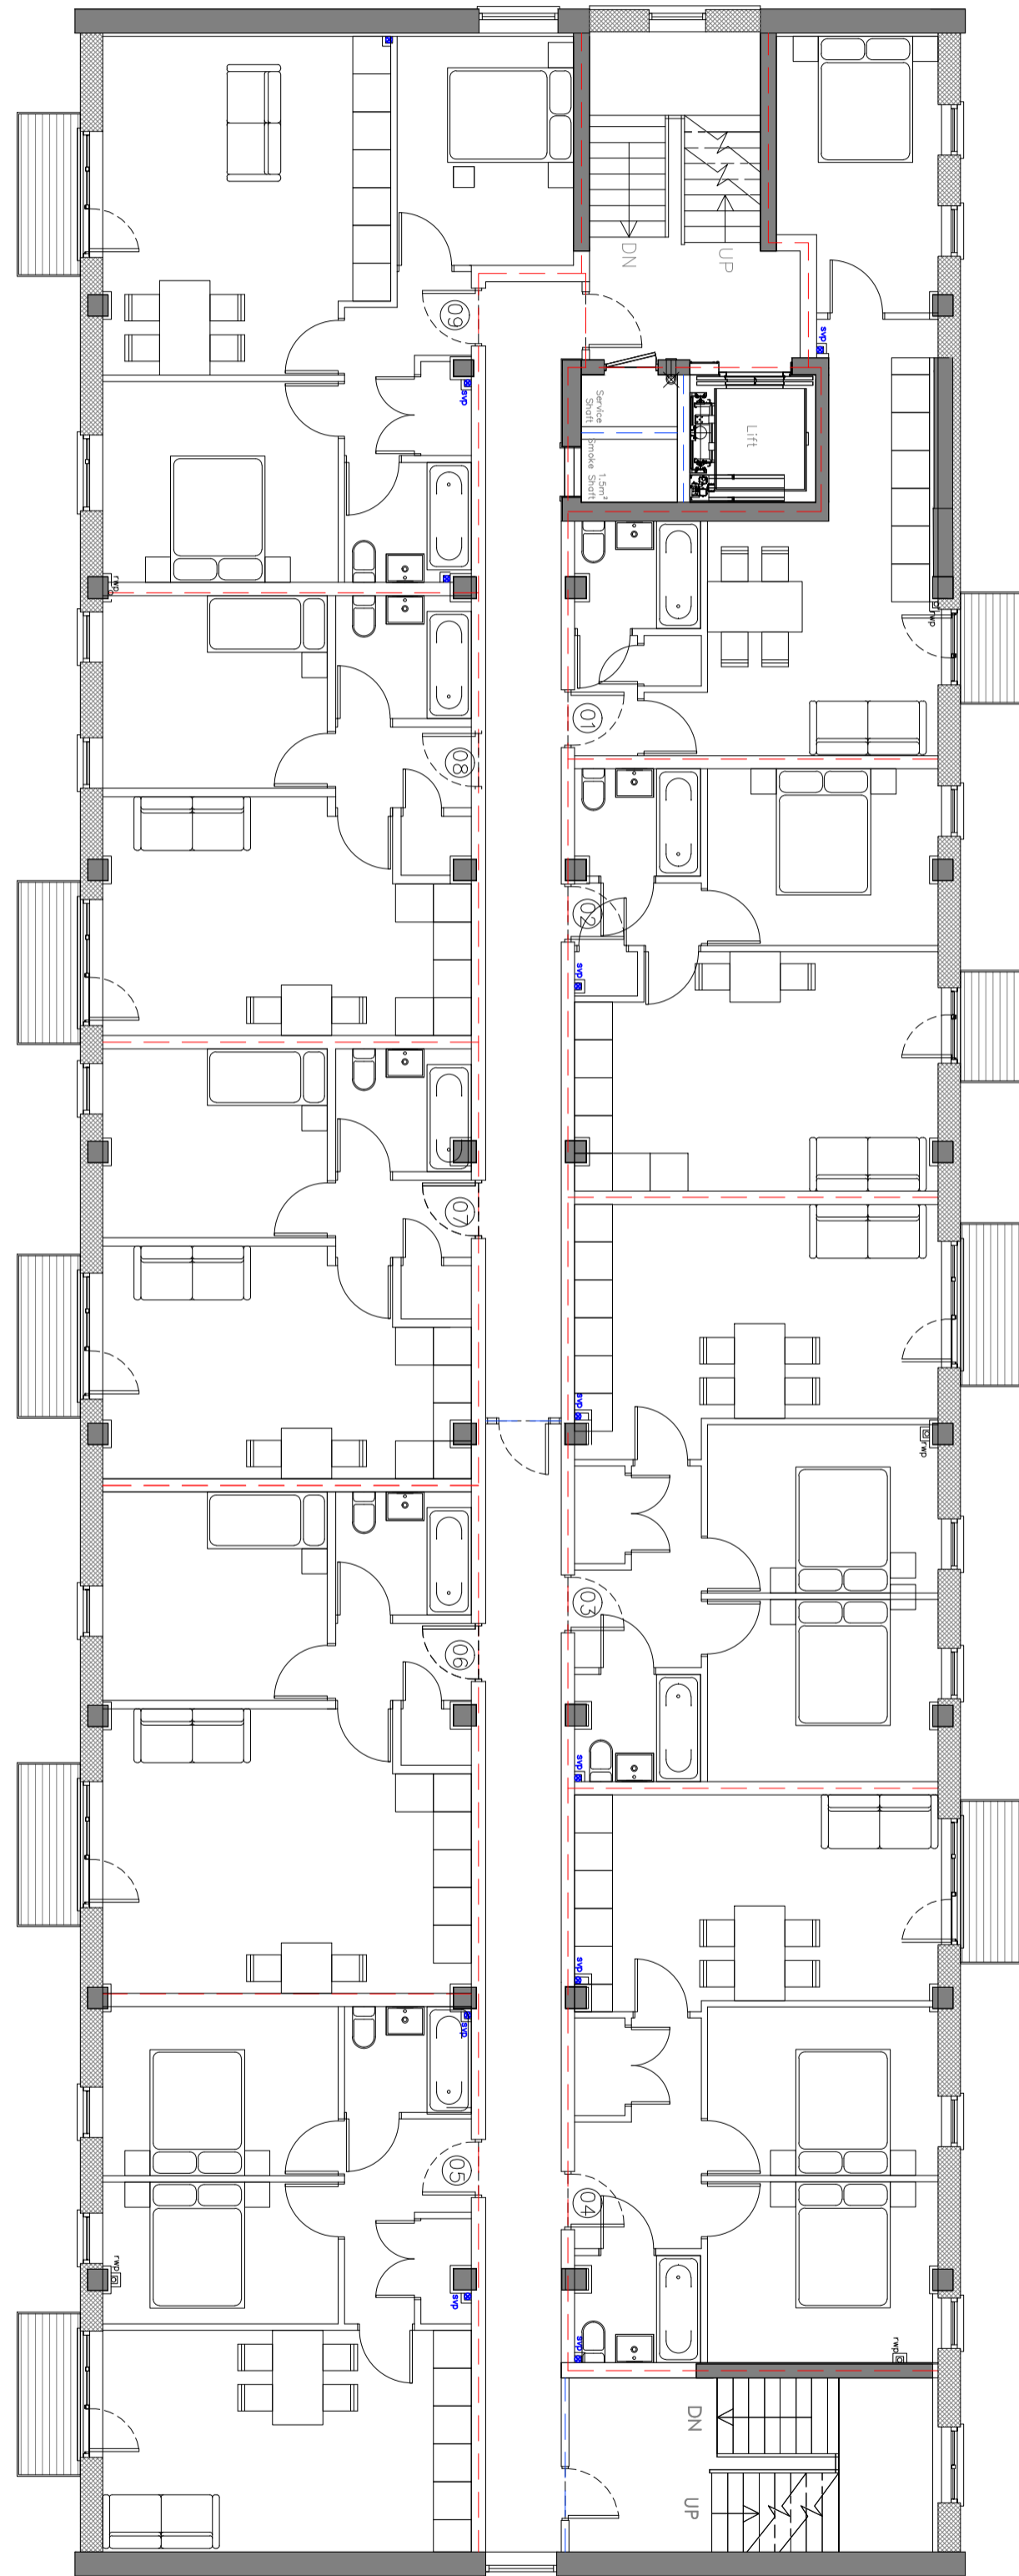

Existing Sixth Floor Plan 1:100
0 1 2 3 4 5

 

Existing Roof Plan 1:100
0 1 2 3 4 5

Notes:

Rev	Comment	By	Date
-	Planning	ABG	12/07/2018
A	Planning	ABG	04/12/2019
B	Planning	ABG	18/12/2019
C	Additional Floor	ABG	28/06/2020

Stage:
3 - Planning

Client:
Abeych Global Services LTD

Project:
47 Victoria Avenue

Drawing Title:
Existing Floor Plans

Drawing no:
470P05

Revision: C Drawn by: ABG

Project no: 470-10-17 Chkd by: ---

Scale: 1:100 @ A1

SKARCHITECTS
803-805 London Road
Worthing-on-Sea
SS0 9SZ
Tel: 01702 596250
Email: info@skarchitects.co.uk

Do not scale from this drawing.
Drawing to be used in conjunction with all other issued drawings, documents and relevant consultants' information.
All information on this drawing is for guidance purposes only. All dimensions must be checked onsite.
This information is subject to Building Control requirements and the requirements of all relevant statutory authorities and service providers.
© SKARCHITECTS Ltd 2018