


Existing Front Elevation - 1:200

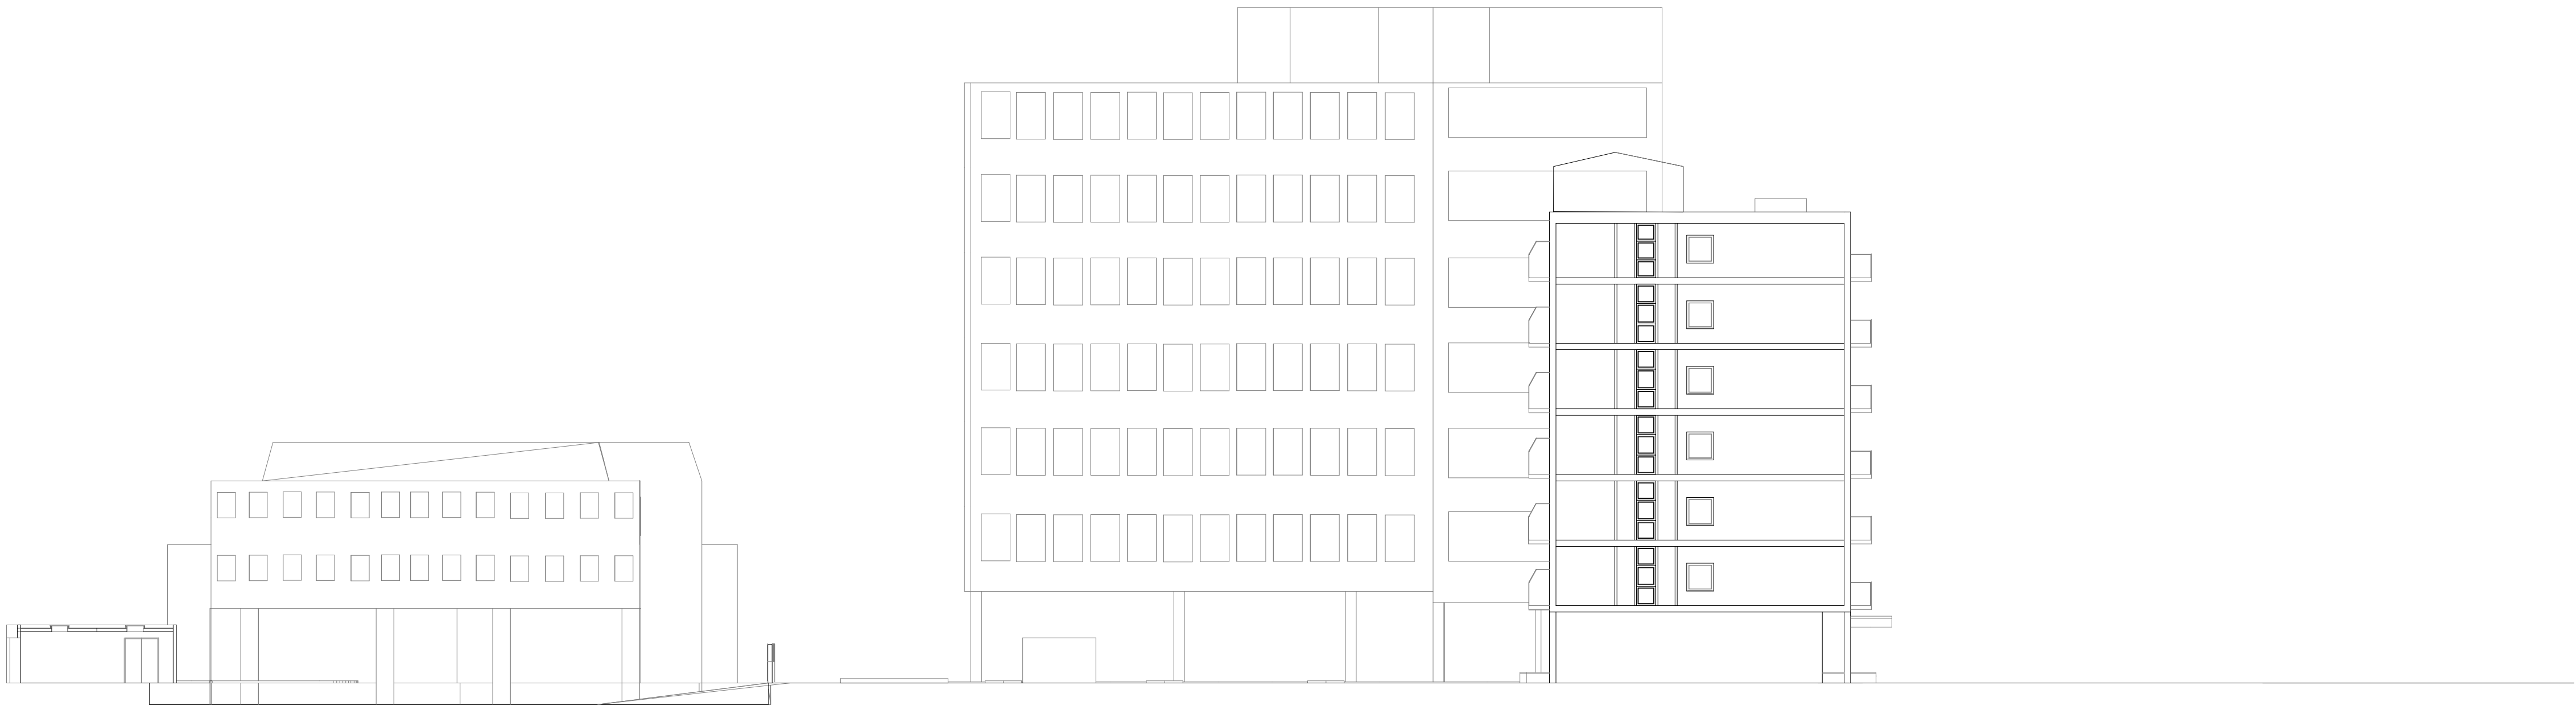

Existing South Elevation - 1:200

Notes:			

-	Planning	ABG	12/07/2018
-	Planning	ABG	12/07/2018
A	Additional Floor	ABG	26/06/2020
Rev	Comment	By	Date

Stage: 3 - Planning	
Client: Aldwych Global Services LTD	
Project: 47 Victoria Avenue --- --- ---	
Drawing Title: Existing Elevations	
Drawing no: 470P06	
Revision: A	Drawn by: ABG
Project no: 470-10-17	Chkd by: ---
Scale: 1:200 @ A1	
SKARCHITECTS 853-855 London Road Westoff-on-Sea SS0 9SZ Tel: 01702 596250 Email: info@skarchitects.co.uk	
<small>We do not scale from this drawing. Drawing to be used in conjunction with all other issued drawings, documents and relevant consultants' information. All information on this drawing is for guidance purposes only. All dimensions must be checked on-site. This information is subject to Building Control requirements and the requirements of all relevant statutory authorities and service providers. © SKARCHITECTS Ltd 2018</small>	