



Proposed Fifth Floor Plan 1:100

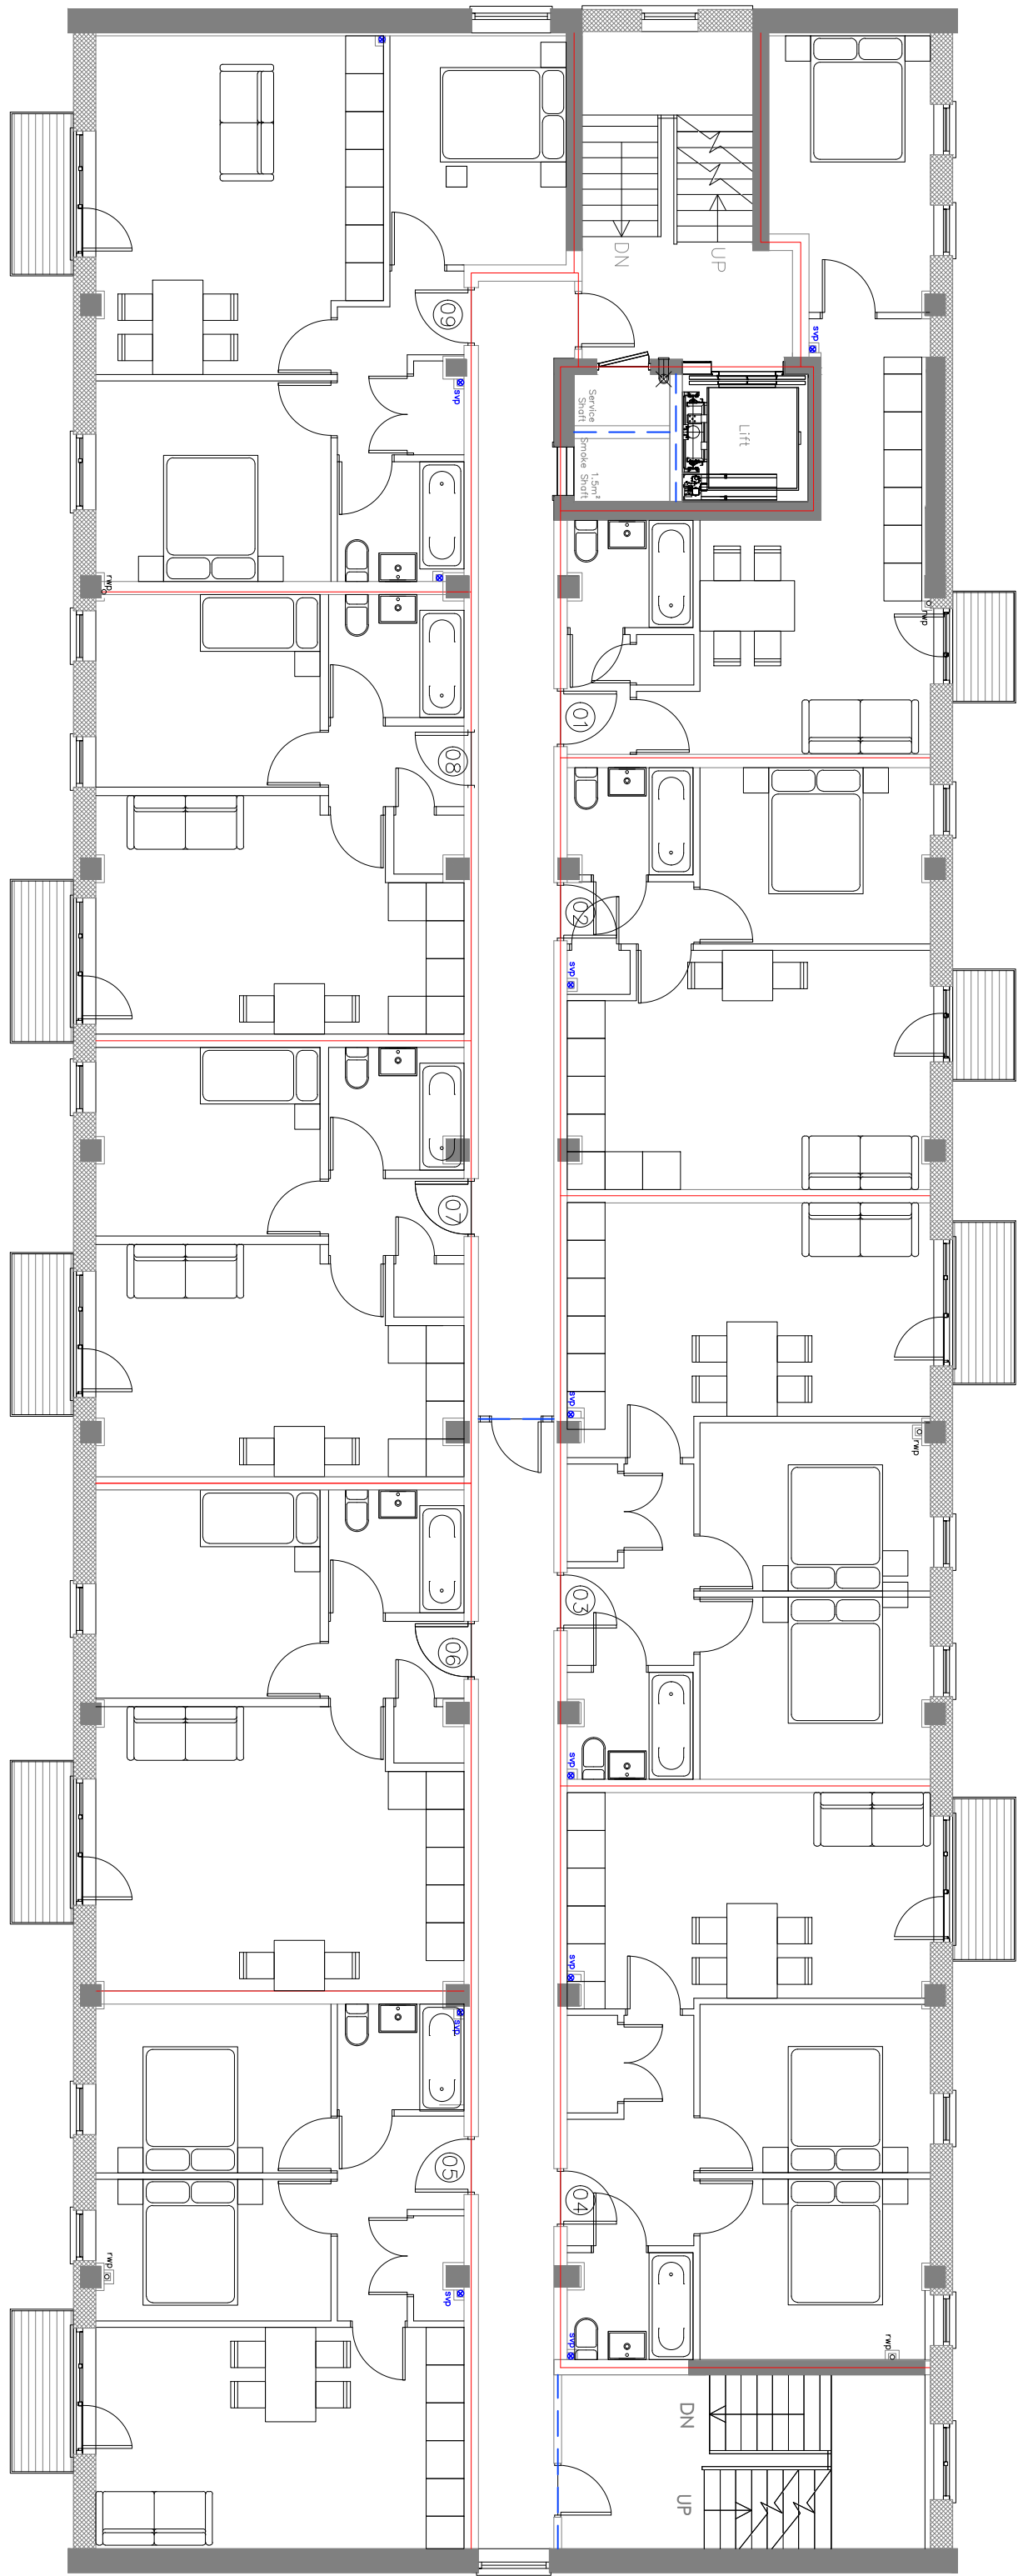

Proposed Sixth Floor Plan 1:100

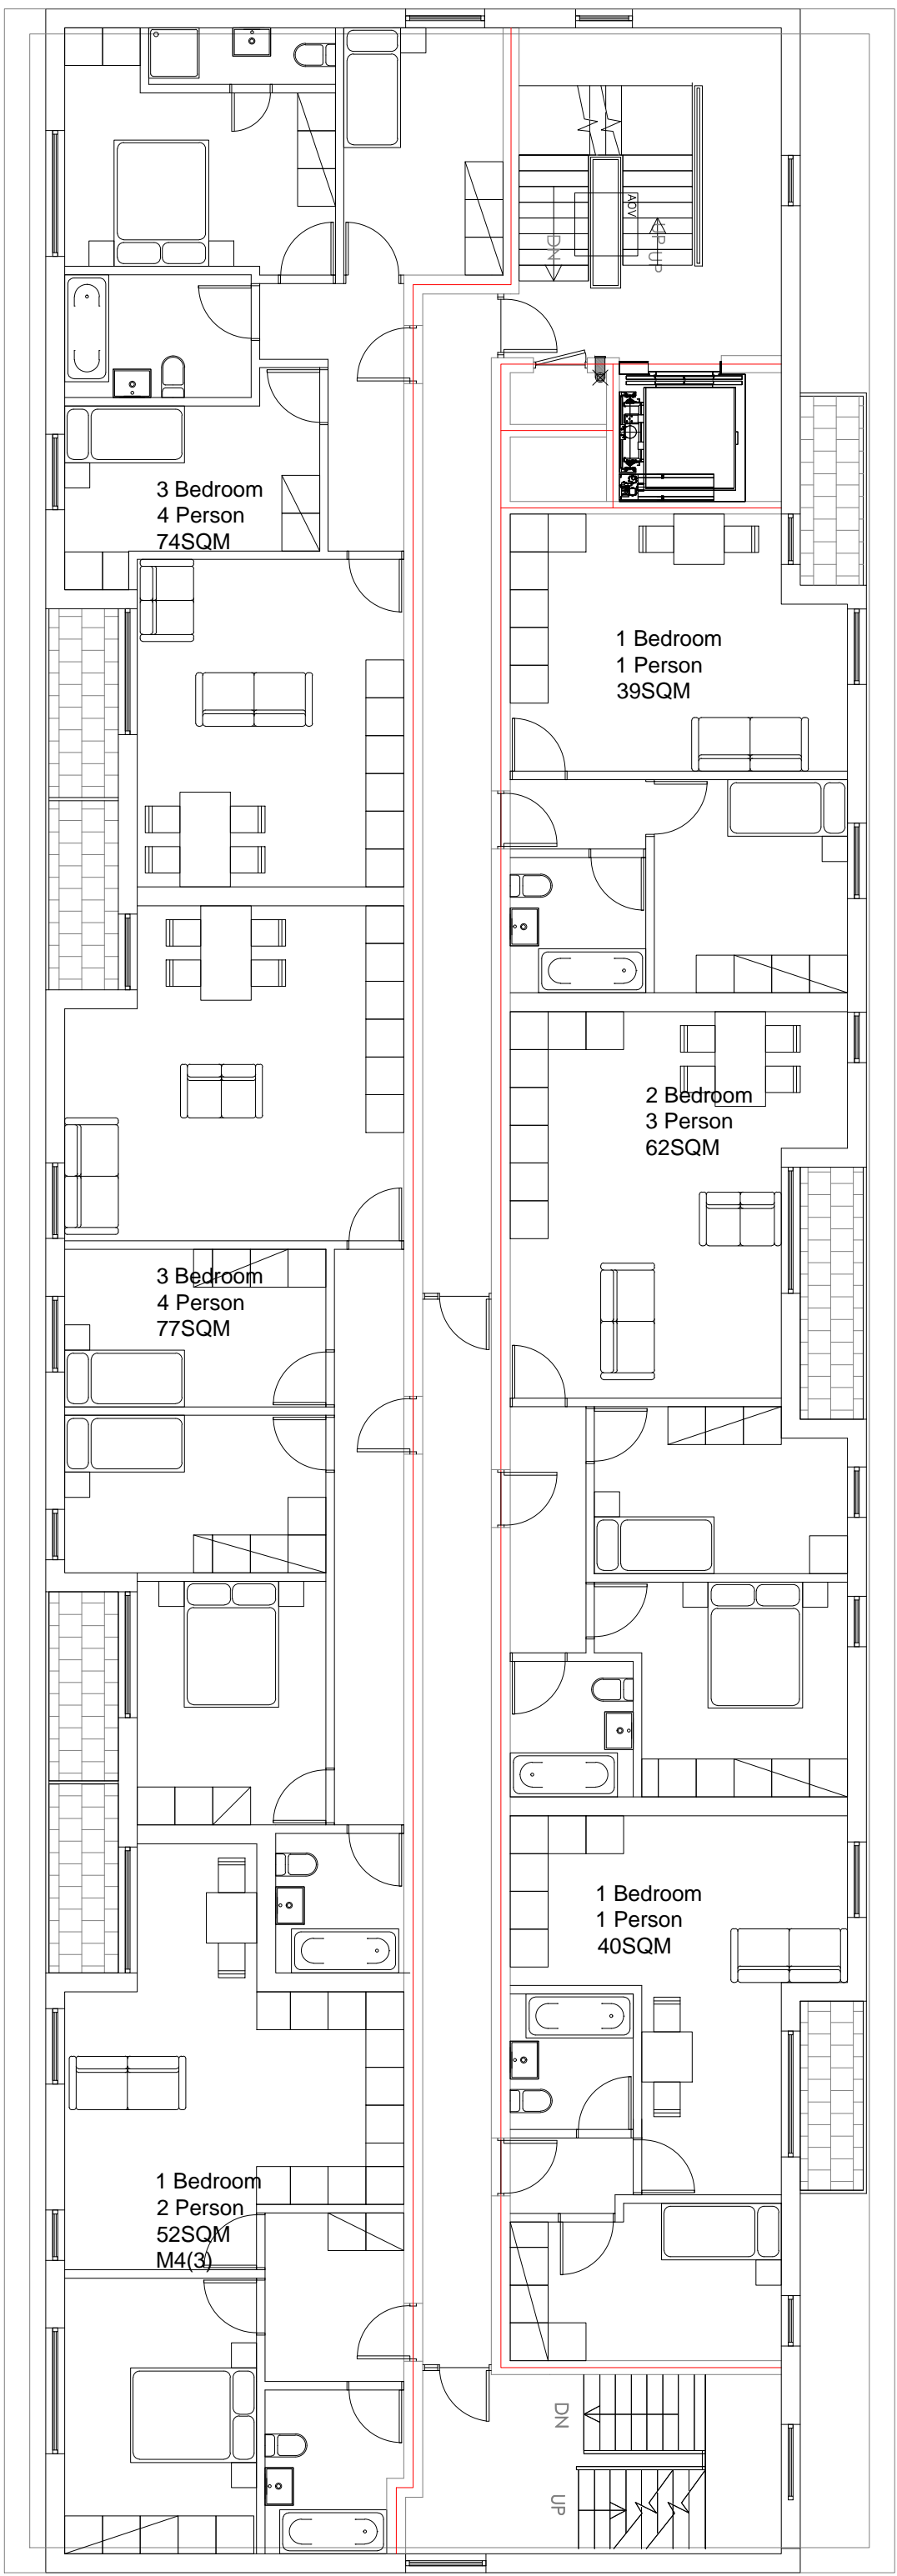

Proposed Seventh Floor Plan 1:100

Notes:

| | | | |
|---|--------------------|-----|------------|
| E | Planning - Storage | ABG | 22/03/2021 |
| D | Planning | ABG | 14/07/2020 |
| C | Additional Floor | ABG | 26/06/2020 |
| B | Red Line | ABG | 12/02/2020 |
| A | Planning | ABG | 06/12/2019 |
| - | Planning | ABG | 12/07/2018 |

| Rev | Comment | By | Date |
|-----|---------|----|------|
|-----|---------|----|------|

Stage:
3 - Planning

Client:
Aldwych Global Services LTD

Project:
47 Victoria Avenue
.....
.....
.....

Drawing Title:
Proposed Floor Plans

Drawing no:
470P11

| | | | |
|-------------|-----------|-----------|------|
| Revision: | E | Drawn by: | ABG |
| Project no: | 470-10-17 | Chkd by: | |

Scale: 1:100 @ A1

SKARCHITECTS
853-855 London Road
Westcliff-on-Sea
SS0 9SZ
Tel: 01702 509250
Email: info@skarchitects.co.uk

NA
Do not scale from this drawing
Drawing to be read in conjunction with all other issued drawings, documents and relevant consultant information
All information on this drawing is for guidance purposes only. All dimensions must be checked on site.
This information is subject to Building Control requirements and the requirements of all relevant statutory authorities and service providers.
© Skarchitects Ltd 2018