


Proposed Eighth Floor Plan 1:100

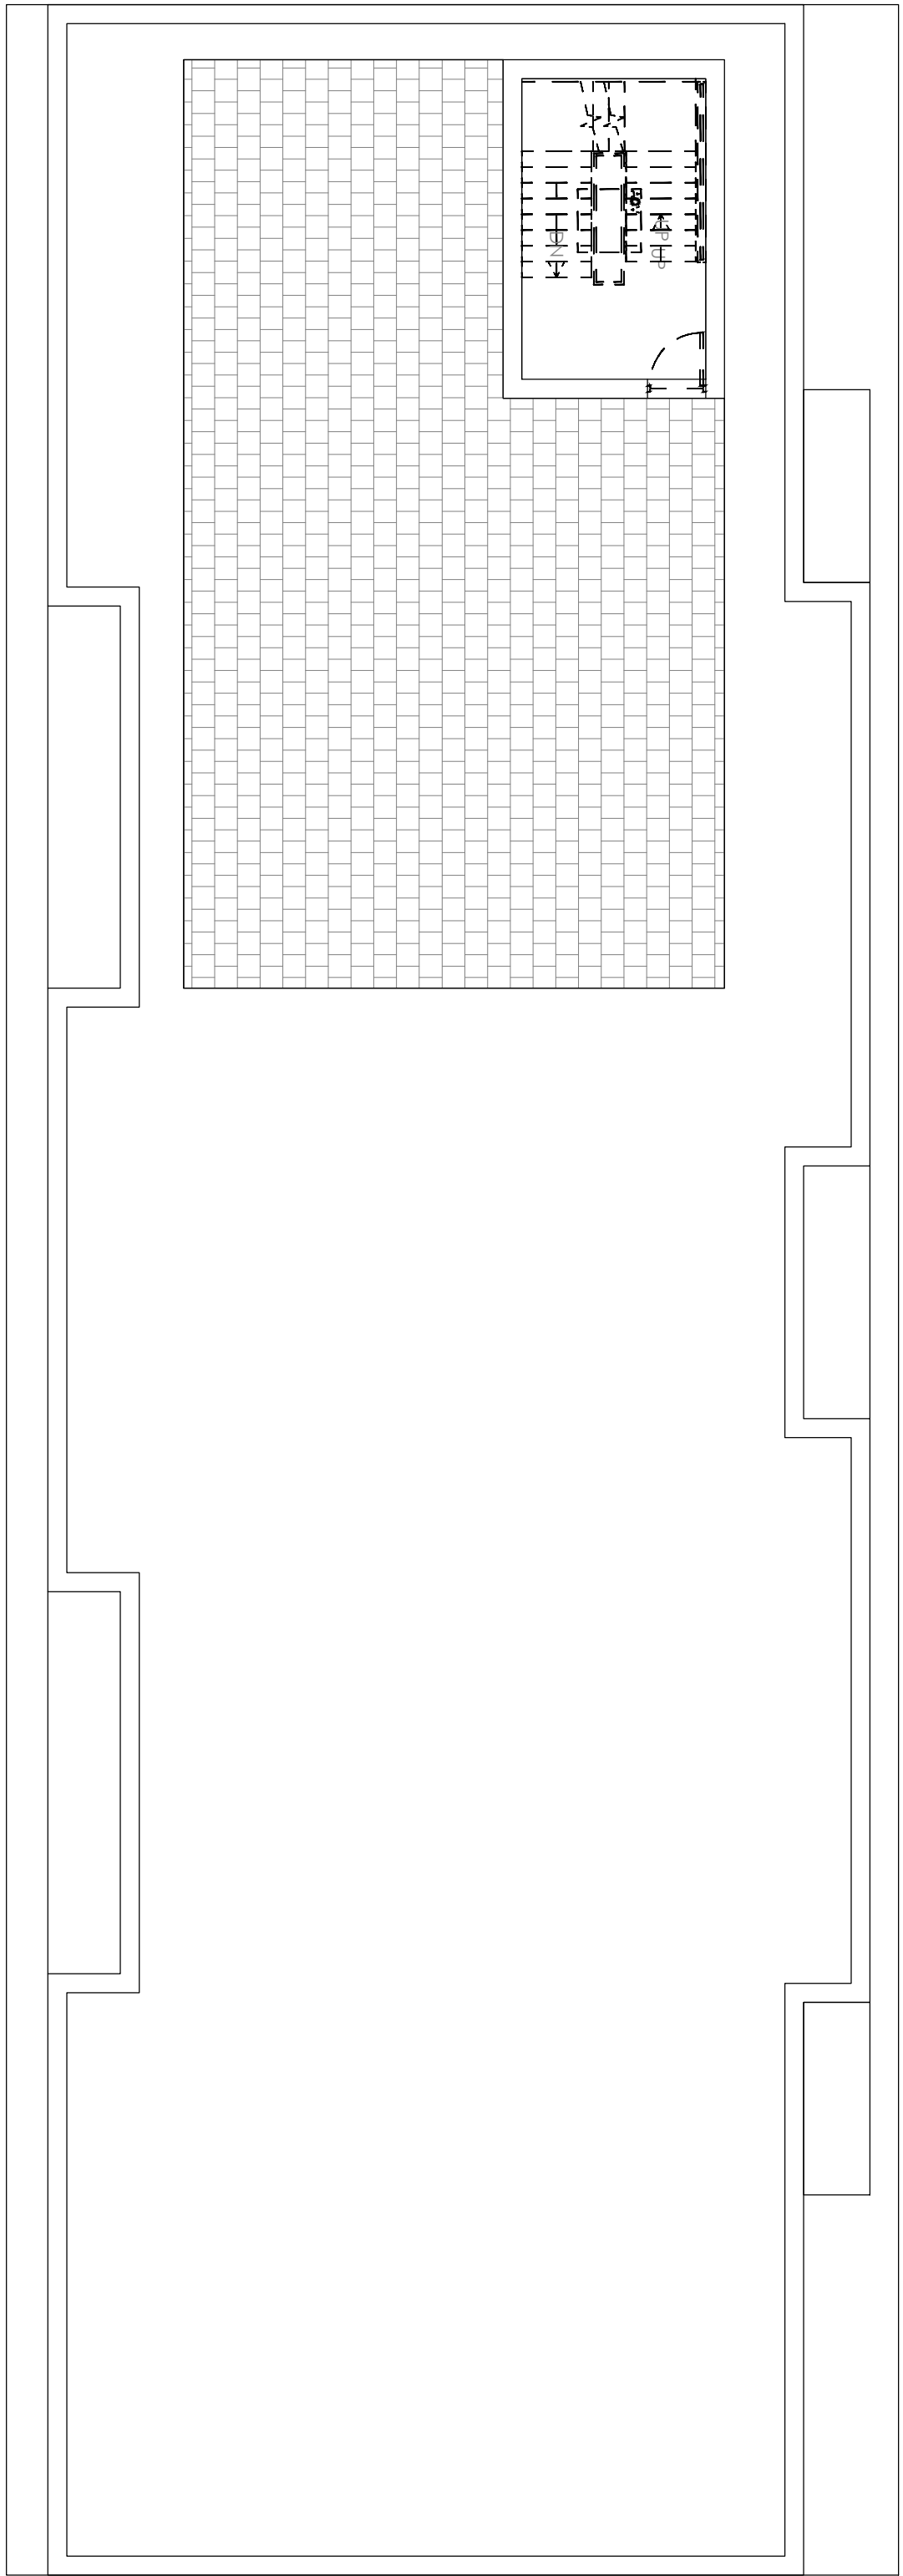

Proposed Roof Plan 1:100

Notes:

E	Planning - Roof	ABG	22/03/2021
D	Planning - Storage	ABG	22/03/2021
C	Planning	ABG	14/07/2020
B	Additional Floor	ABG	26/06/2020
A	Planning	ABG	09/12/2019
-	Planning	ABG	12/07/2018

Rev	Comment	By	Date
-----	---------	----	------

Stage:
3 - Planning

Client:
Ameych Global Services LTD

Project:
47 Victoria Avenue

Drawing Title:
Proposed Floor Plans

Drawing no:
470P12

Revision:	E	Drawn by:	ABG
-----------	---	-----------	-----

Project no:	470-10-17	Chkd by:	---
-------------	-----------	----------	-----

Scale: 1:100 @ A1

SKARCHITECTS

853-855 London Road
Westoff-on-Sea
SS0 9SZ
Tel: 01702 599250
Email: info@skarchitects.co.uk

We do not scale from this drawing.
Drawings to be used in conjunction with all other issued drawings, documents and relevant consultation information.
All information on this drawing is for guidance purposes only. All dimensions must be checked onsite.
This information is subject to Building Control requirements and the requirements of all relevant statutory authorities and service providers.
© SKARCHITECTS Ltd 2018