


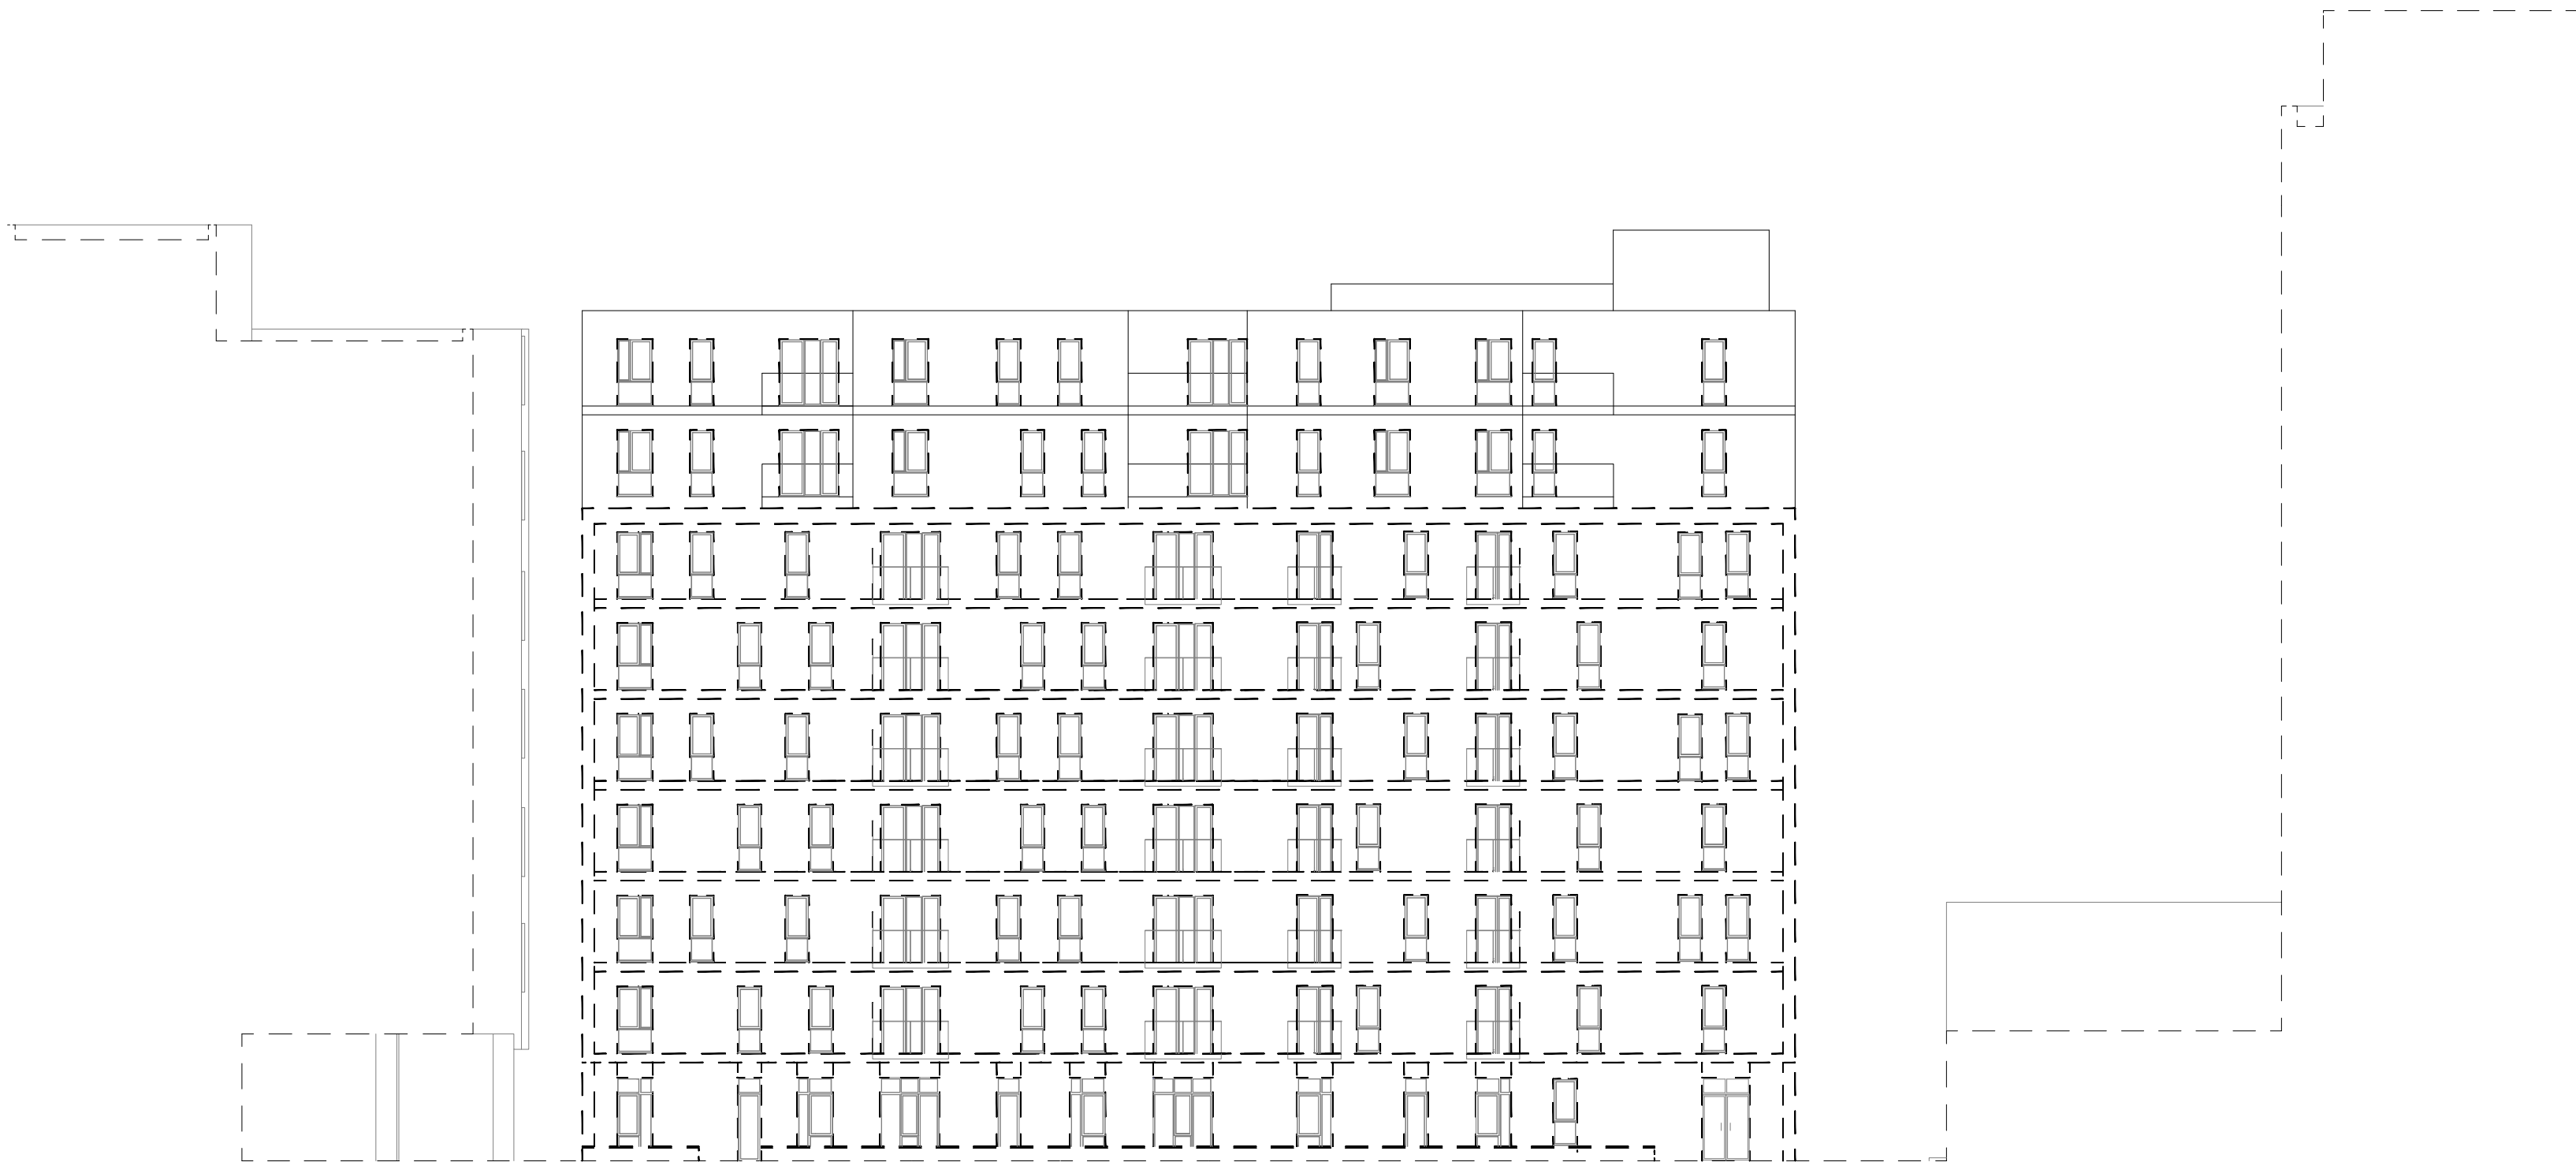

Proposed North Elevation - 1:200



Proposed Rear Elevation - 1:200

Notes:

E	Planning - Roof	ABG	22/03/2021
D	Planning - Storage	ABG	22/03/2021
C	Planning	ABG	14/07/2020
B	Additional Floor	ABG	26/06/2020
A	Planning	ABG	09/12/2019
-	Planning	ABG	12/07/2018

Rev	Comment	By	Date
-----	---------	----	------

Stage: 3 - Planning	
Client: Almaych Global Services LTD	
Project: 47 Victoria Avenue --- --- ---	
Drawing Title: Proposed Elevations	
Drawing no: 470P14	
Revision: E	Drawn by: ABG
Project no: 470-10-17	Chkd by: ---
Scale: 1:200 @ A1	
SKARCHITECTS 853-855 London Road Westoff-on-Sea SS0 9SZ Tel: 01702 599250 Email: info@skarchitects.co.uk	
<small>We do not scale from this drawing. Drawing is to be used in conjunction with all other issued drawings, documents and relevant consultation information. All information on this drawing is for guidance purposes only. All dimensions must be checked onsite. This information is subject to Building Control requirements and the requirements of all relevant statutory authorities and service providers. © SKARCHITECTS Ltd 2018</small>	