
·				
			_	
_				
-				
	-			
				—

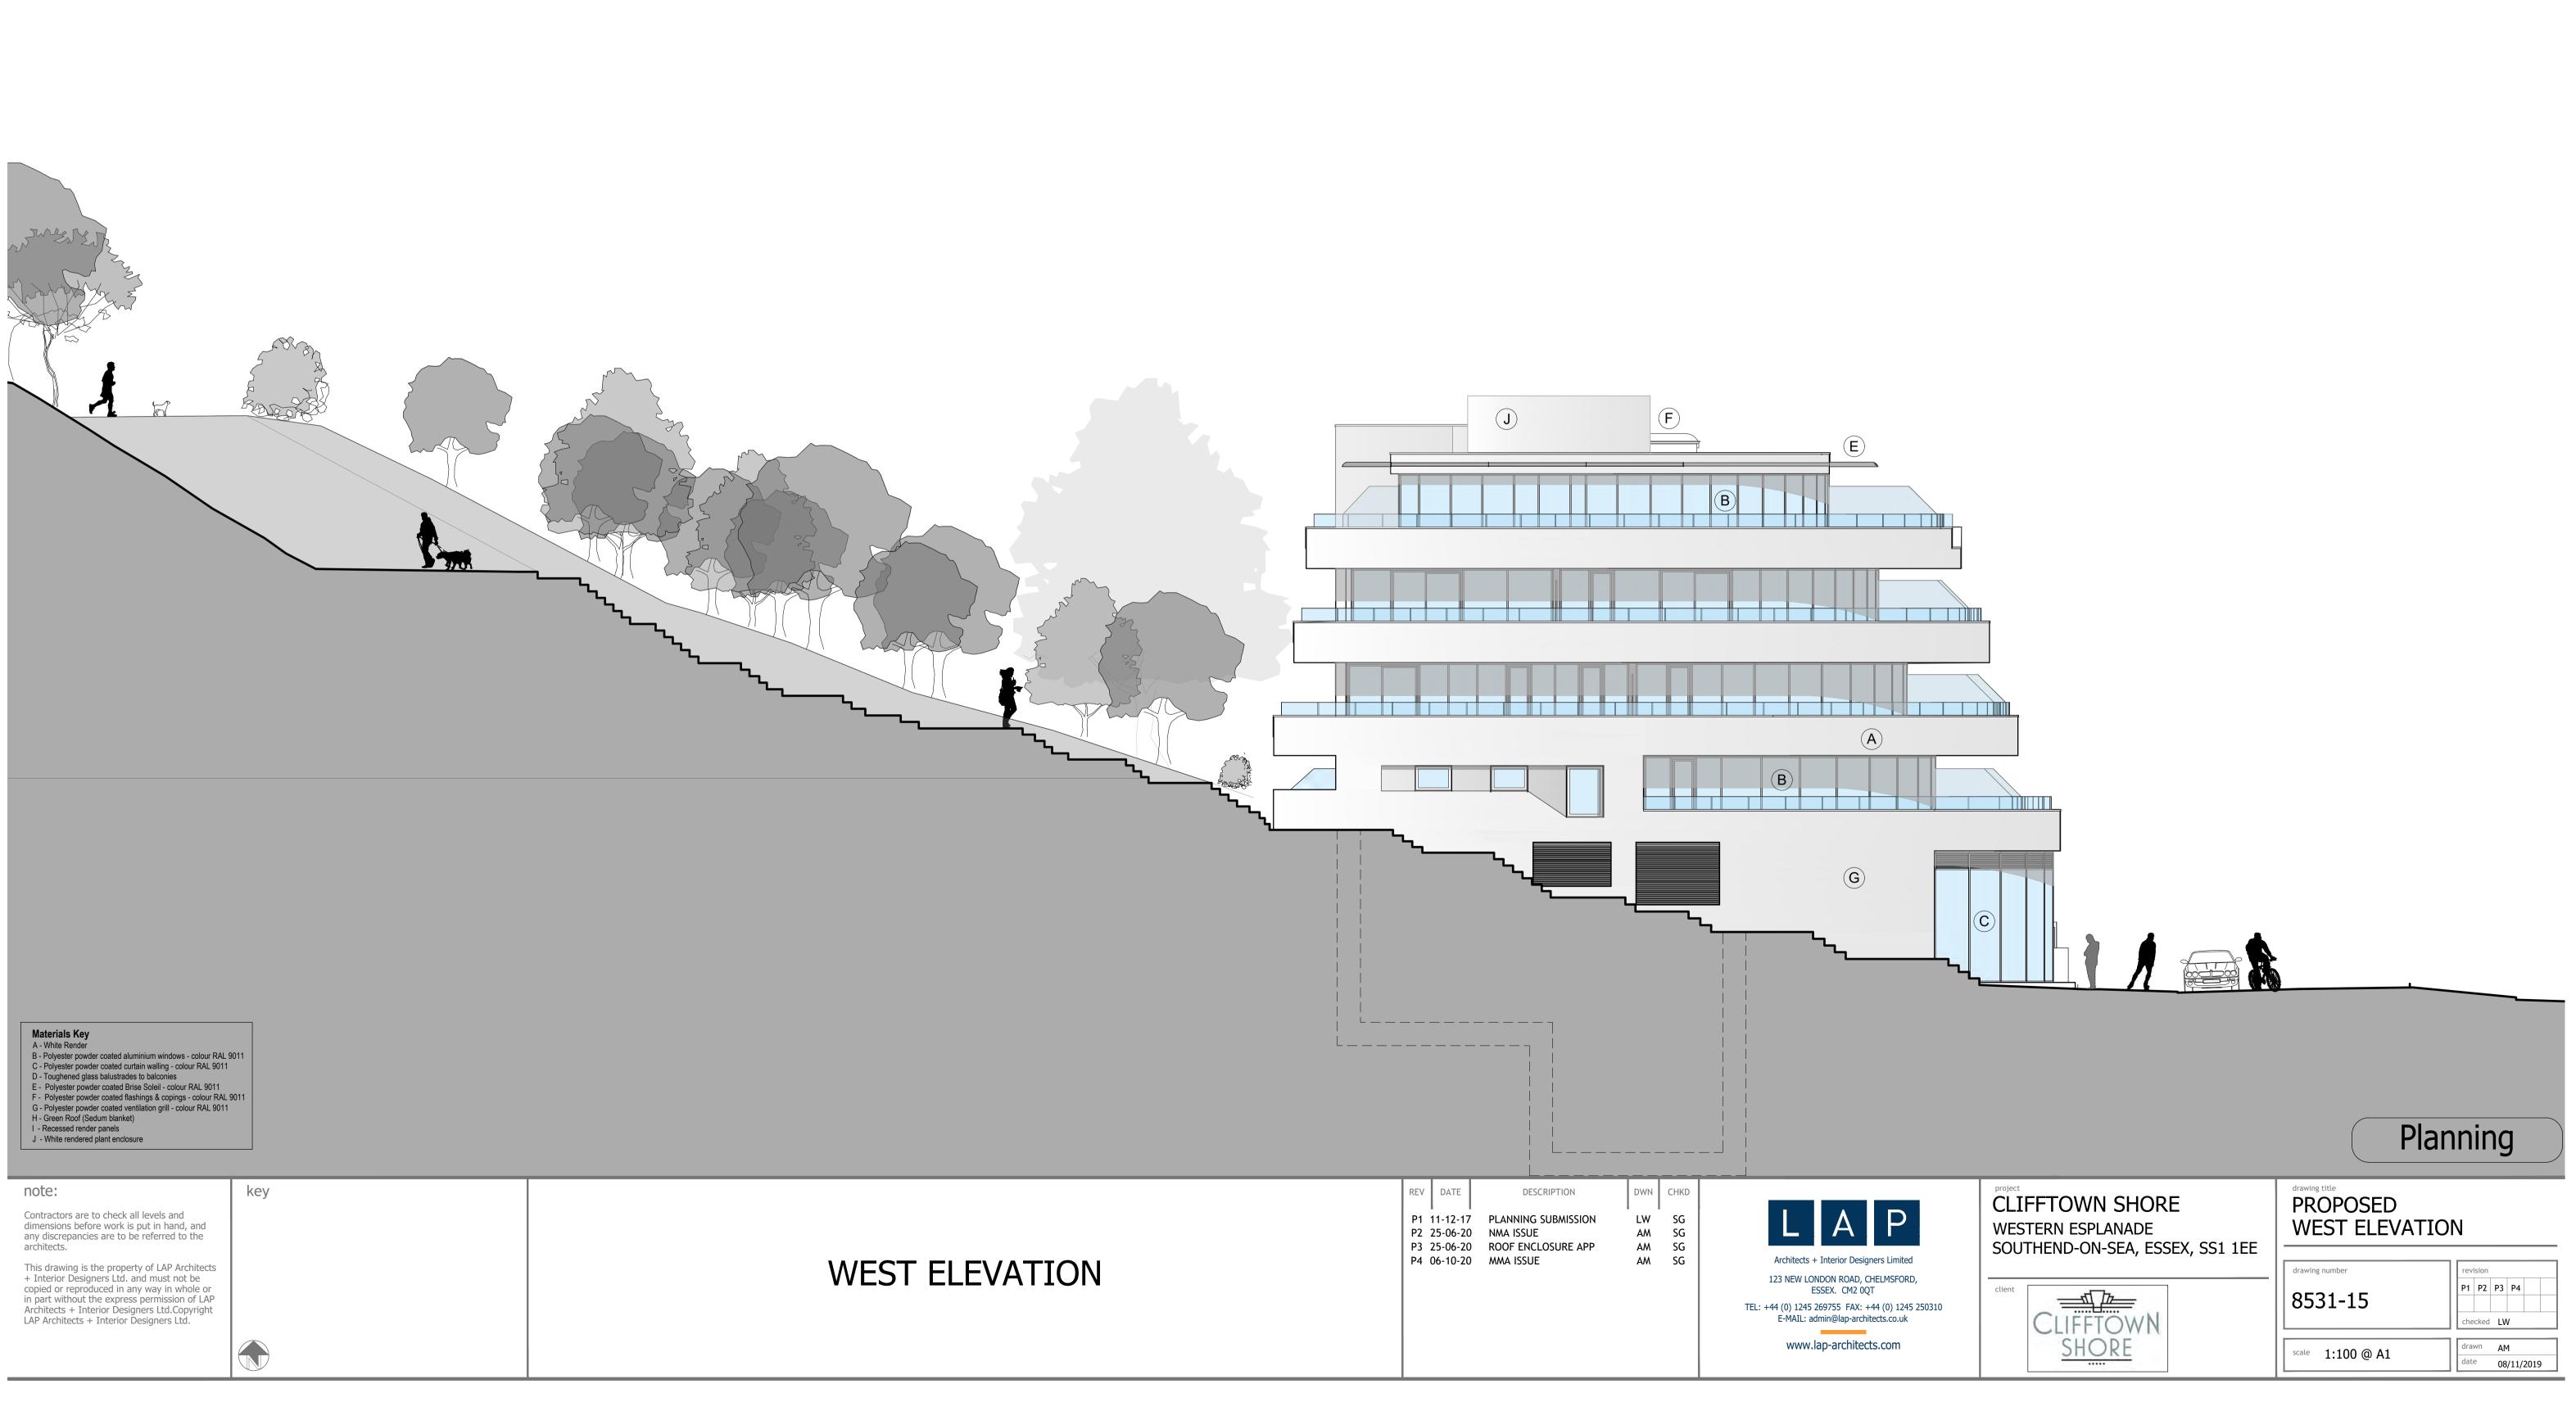

M	lateri	ials	Key
Δ	- Whit	D R	ndor

note	:

	Planning
projectCLIFFTOWN SHOREWESTERN ESPLANADESOUTHEND-ON-SEA, ESSEX, SS1 1EE	drawing title PROPOSED WEST ELEVATION
client	drawing number revision P1 P2 P3 P4
	8531-15
SHORE	scale 1:100 @ A1

