


Proposed North East Elevation (view from the beach at low tide) 1:20 @ A1



Proposed North East Elevation (View from the beach) 1:100 @ A1

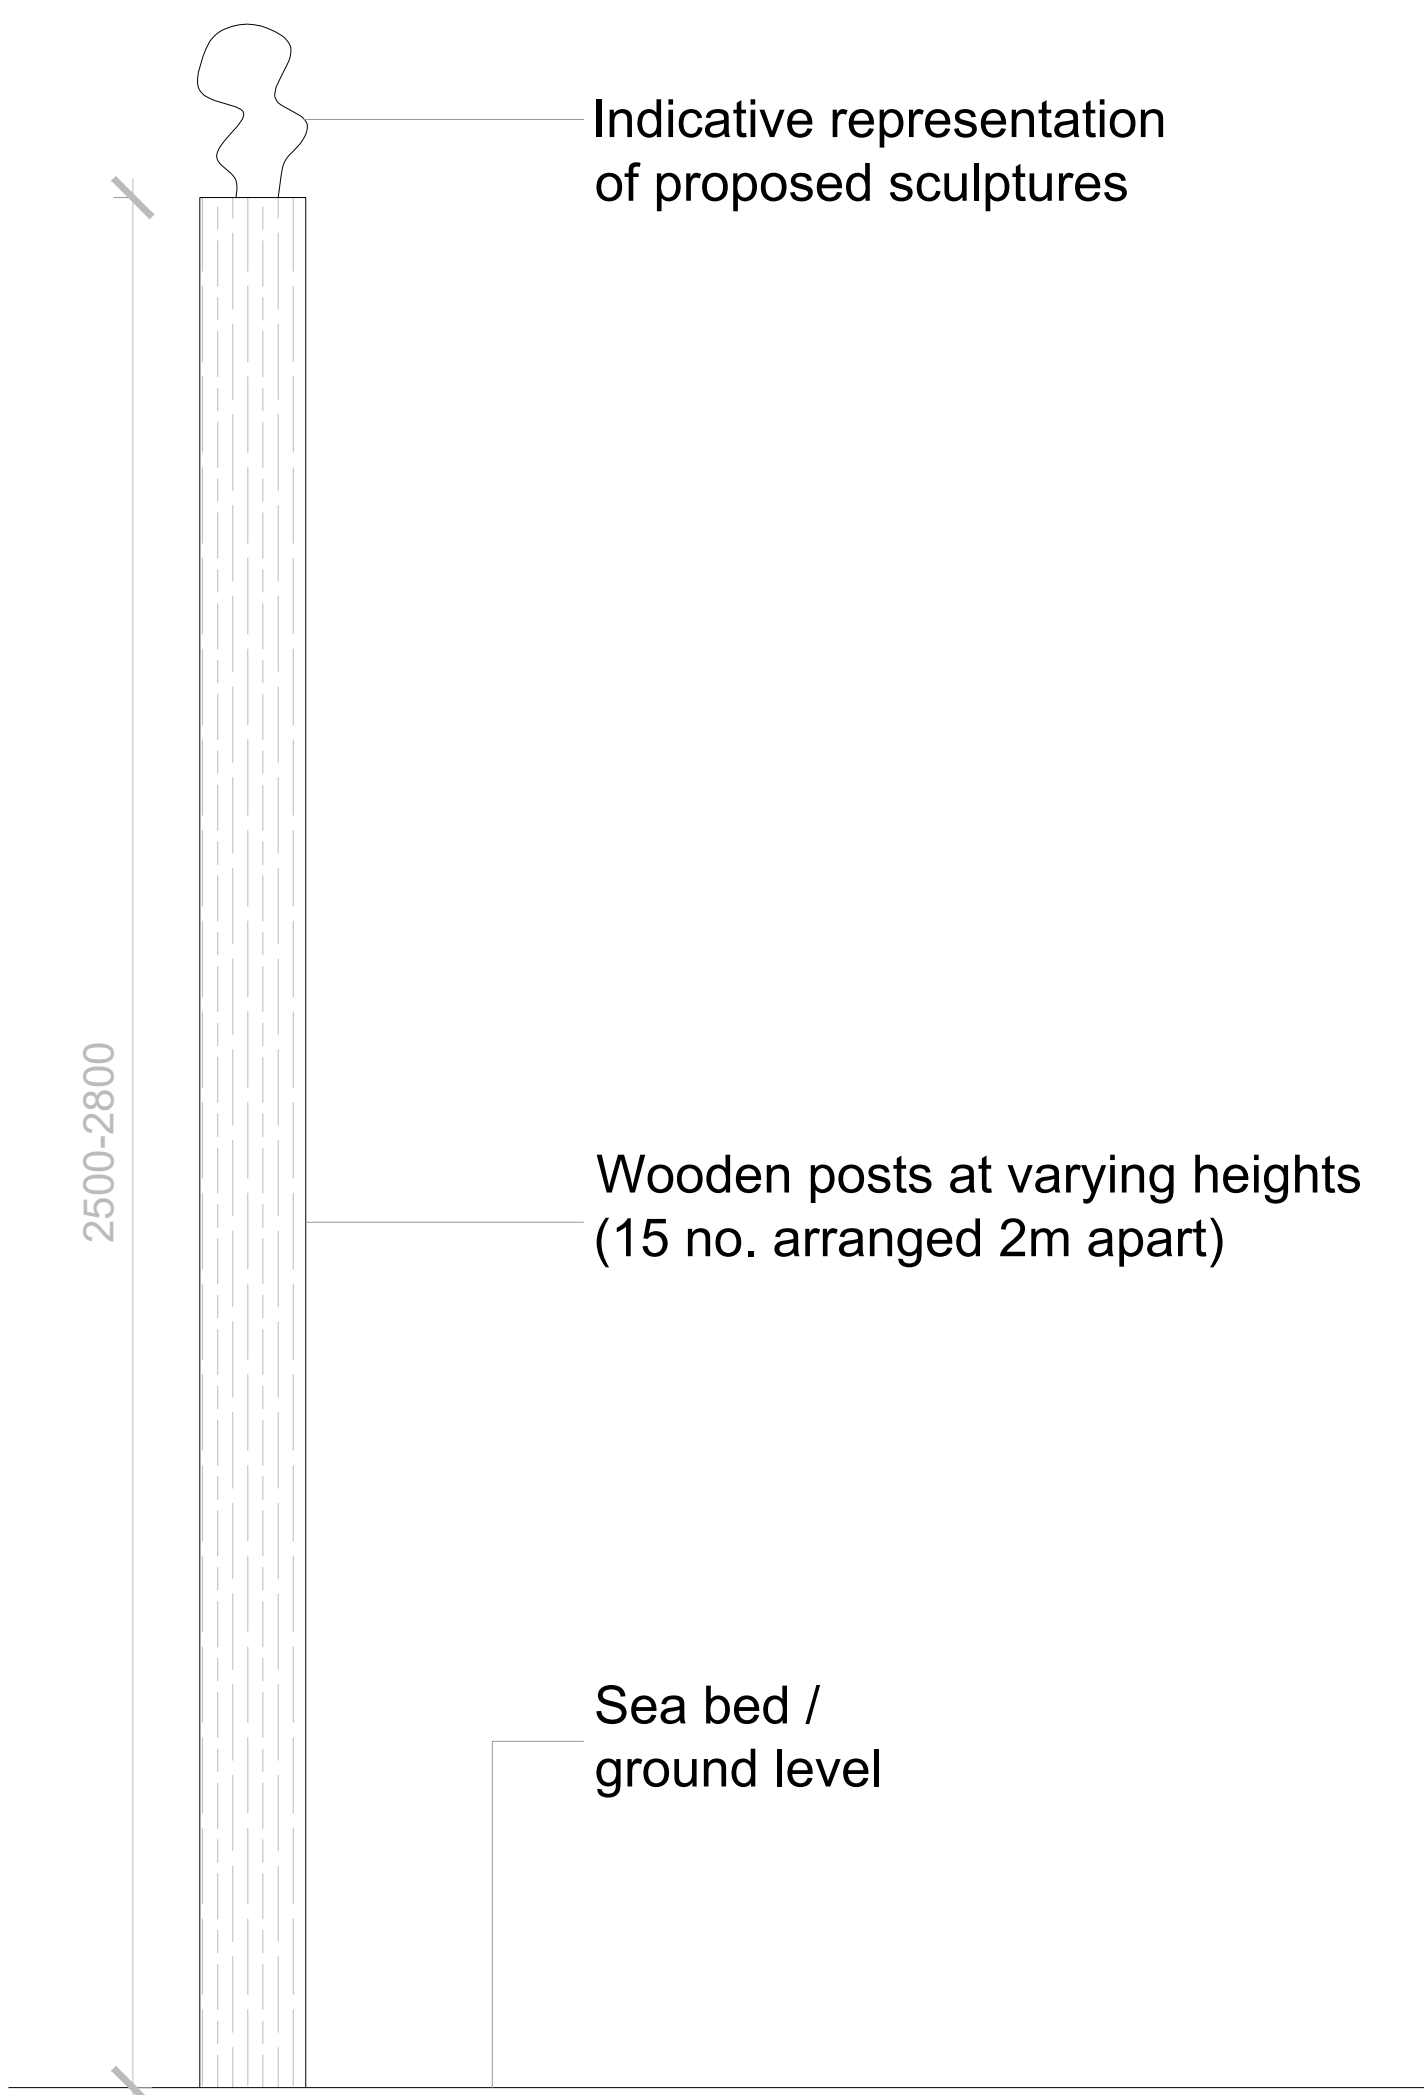

Proposed Elevation 1:10 @ A1

Notes:			
--------	--	--	--

B	Elevation added	RW	24/02/2021
A	Artist amendments	RW	22/02/2021
Rev	Comment	By	Date

Stage:	Planning
--------	----------

Client:	Metal
---------	-------

Project:	Chalkwell Beach Foreshore Southend on Sea
----------	--

Drawing Title:	Proposed Elevation
----------------	--------------------

Drawing no:	596-P17
-------------	---------

Revision:	B	Drawn by:	RW
-----------	---	-----------	----

Project no:	596	Chkd by:	SK
-------------	-----	----------	----

Scale:	1:20 & 1:10 @ A1
--------	------------------

SKARCHITECTS
 803-805 London Road
 Westoff-on-Sea
 SSO 9SZ
 Tel: 01702 596250
 Email: info@skarchitects.co.uk

Do not scale from this drawing.
 Drawing to be read in conjunction with all other issued drawings, documents and relevant consultation information.
 All information on this drawing is for guidance purposes only. All dimensions must be checked onsite.
 This information is subject to Building Control requirements and the requirements of all relevant statutory authorities and service providers.
 © SKARCHITECTS Ltd 2020