




Existing Site Plan 1:200



Existing Block Plan 1:500

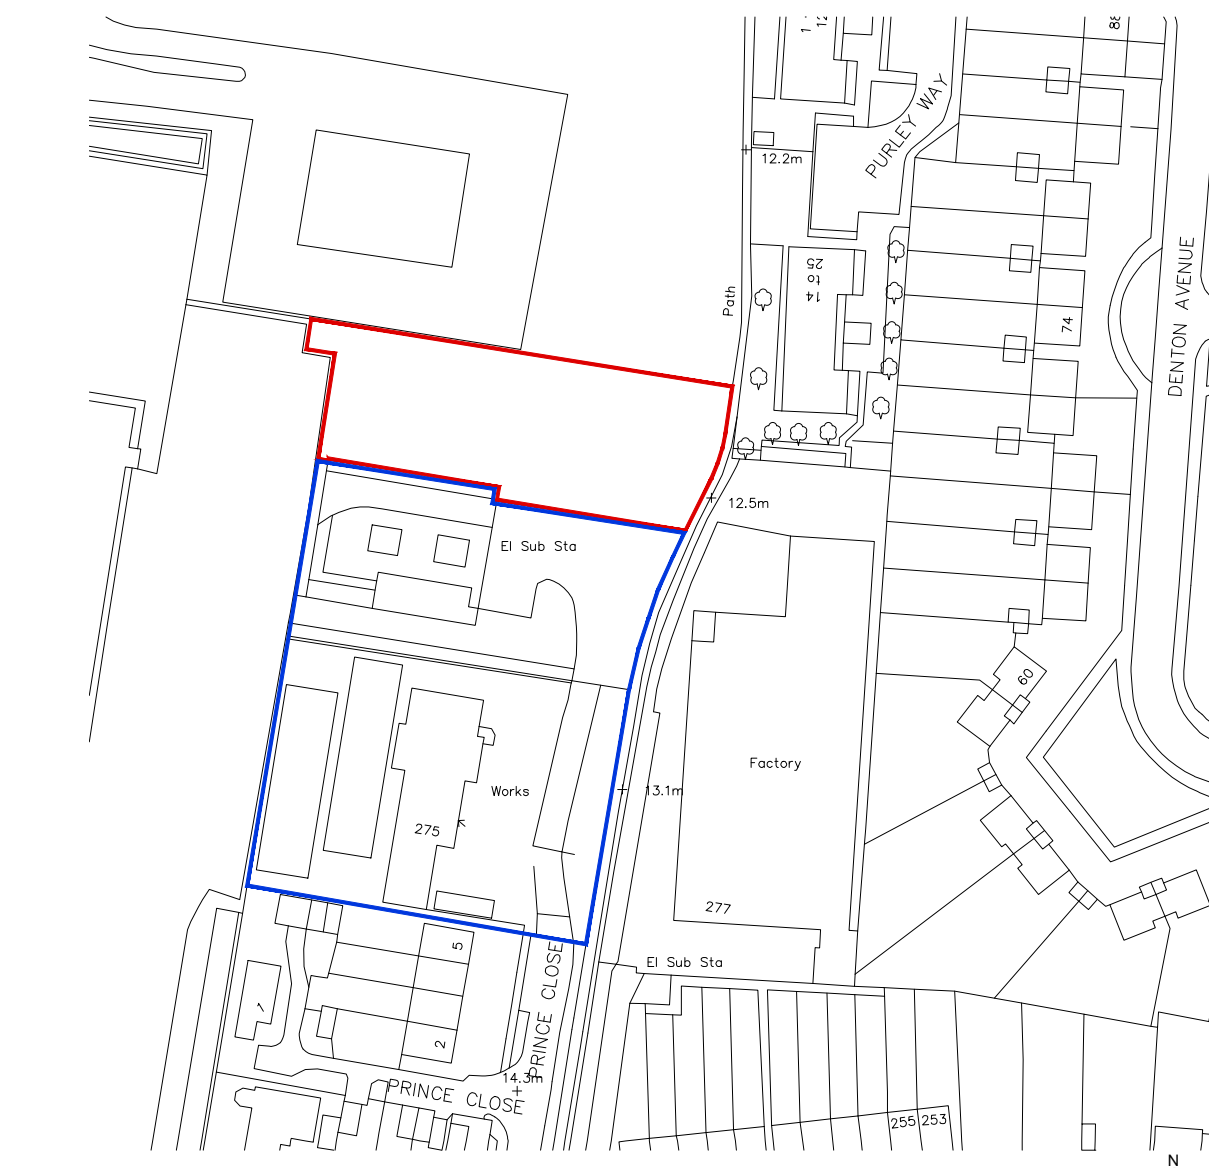

Location Plan 1:1250

Notes:

Rev	Comment	By	Date
A	Revised Boundary Planning	ABG	14/01/2021
-		ABG	02/12/2020

Stage:
3 - Developed Design

Client:
Marden Homes

Project:
Land to rear of 275
Prince Avenue
Westcliff
Essex

Drawing Title:
Existing

Drawing no:
P01

Revision: **A** Drawn by: WRS/ABG

Project no: **688** Check by: ABG

Scale: 1:200, 1:500 & 1:1250 @ A1

SKARCHITECTS
803-806 London Road
Westcliff-on-Sea
SS0 9EZ
Tel: 01702 509250
Email: info@skarchitects.co.uk

Do not scale from this drawing. Drawings to be read in conjunction with all other issued drawings, documents and relevant consultants' information. All dimensions on this drawing for guidance purposes only. All dimensions must be checked onsite. This information is subject to Building Control requirements and the requirements of all relevant statutory authorities and service providers.
© SKARCHITECTS Ltd 2018