



1 Existing Ground Floor Plan Scale: 1:100

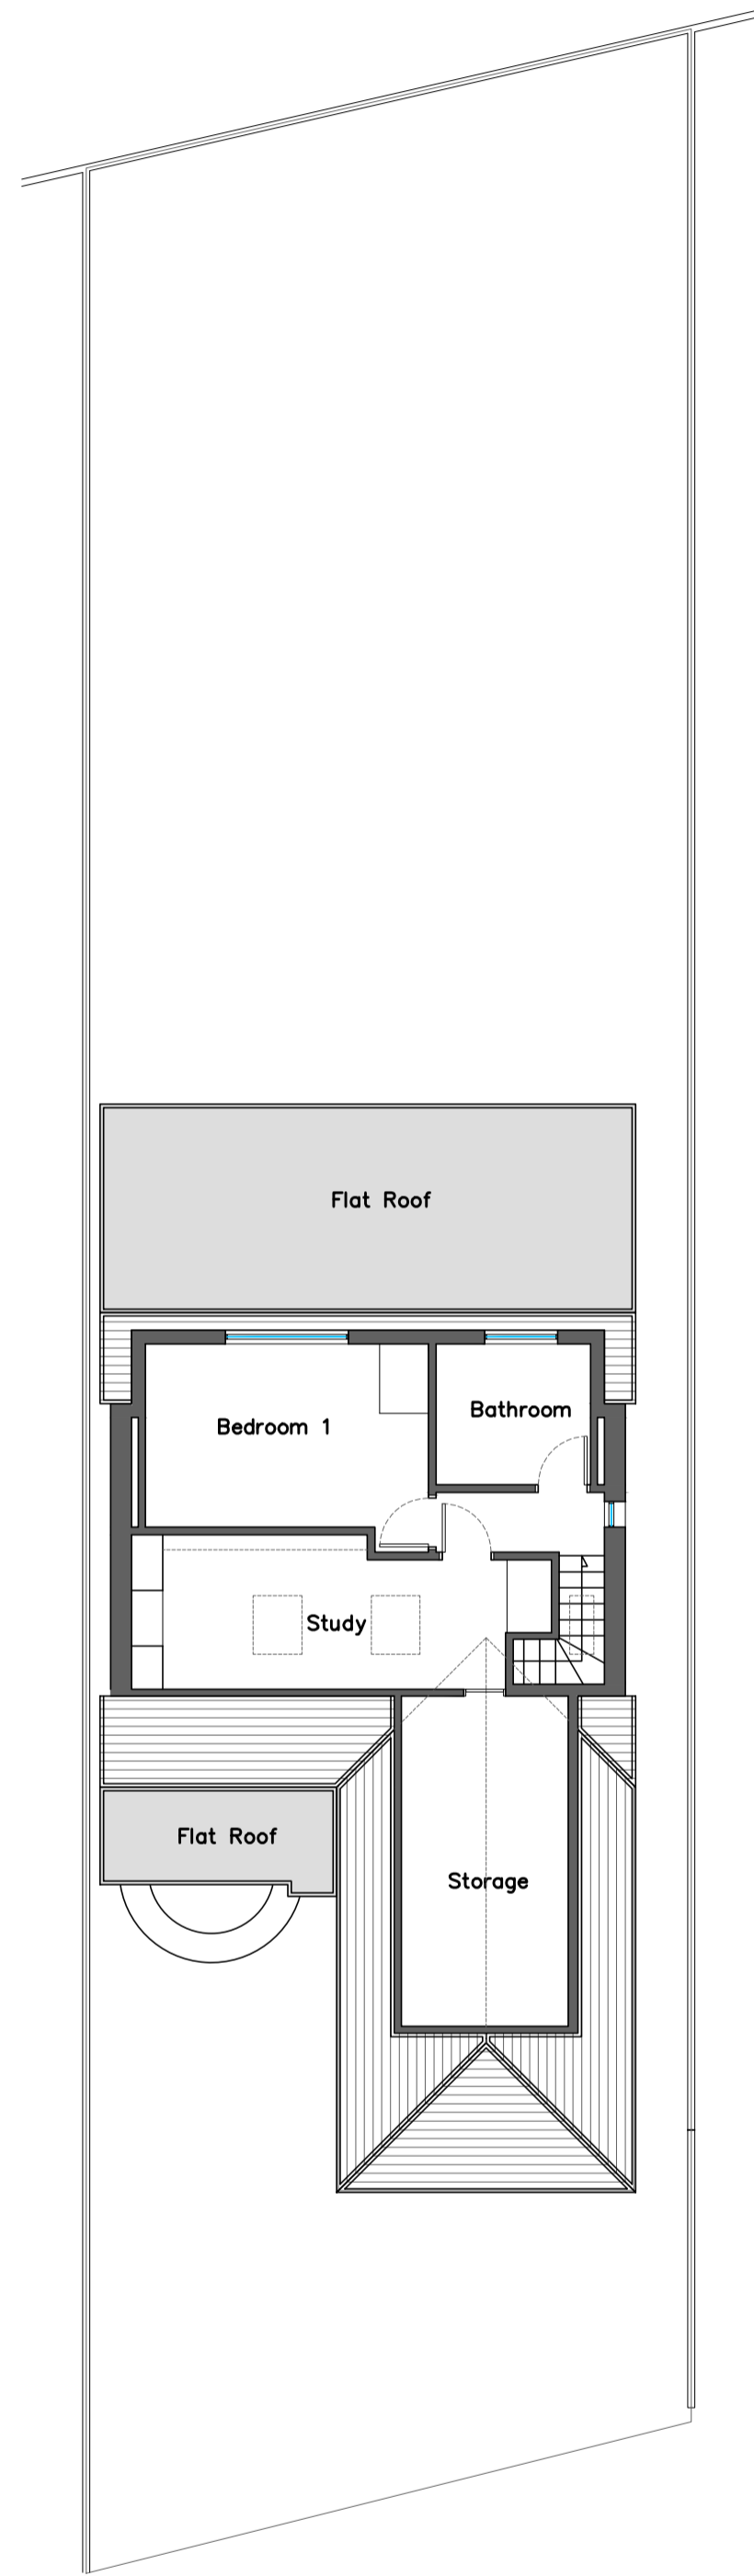


2 Existing First Floor Plan Scale: 1:100

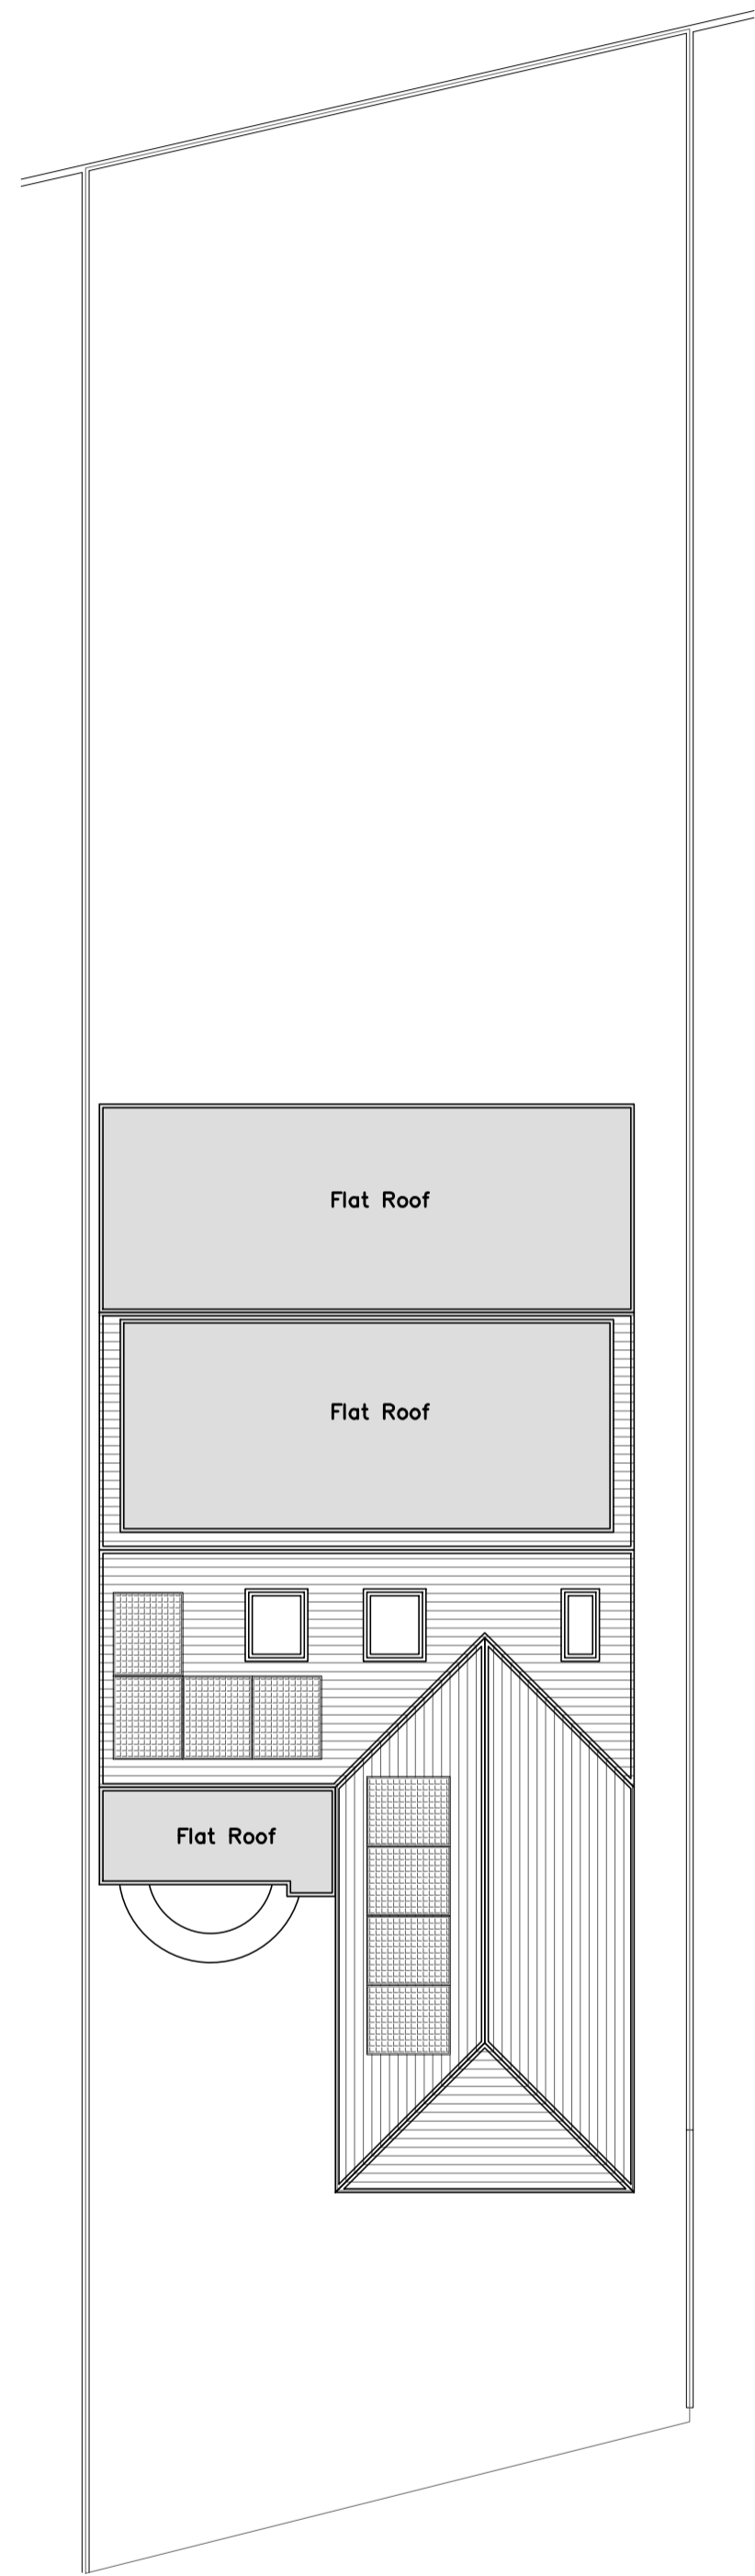


3 Existing Roof Plan Scale: 1:100




4 Existing Front Elevation Scale: 1:100

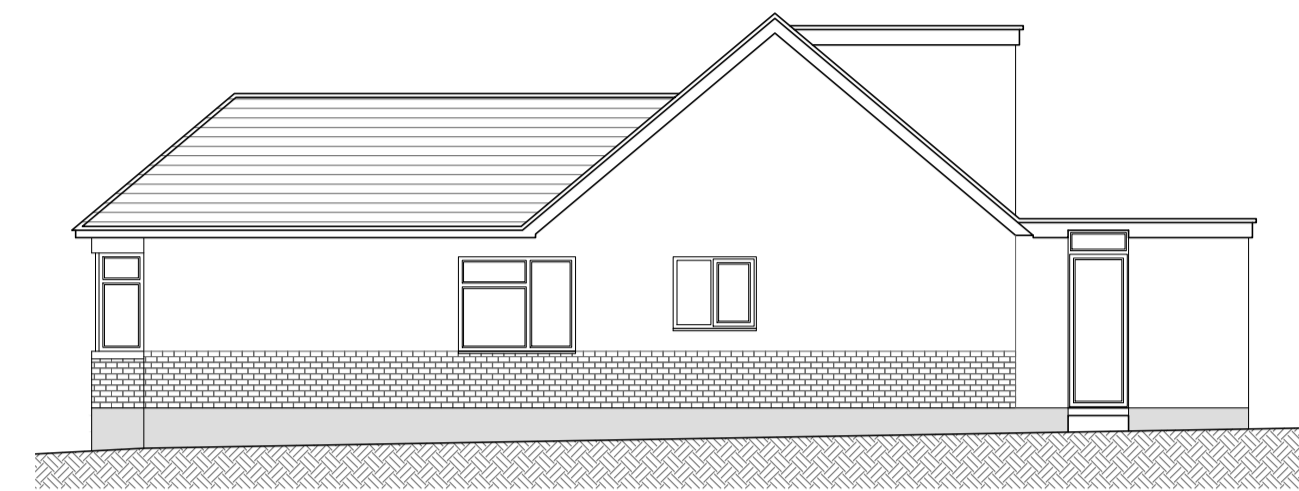

5 Existing Right Elevation Scale: 1:100

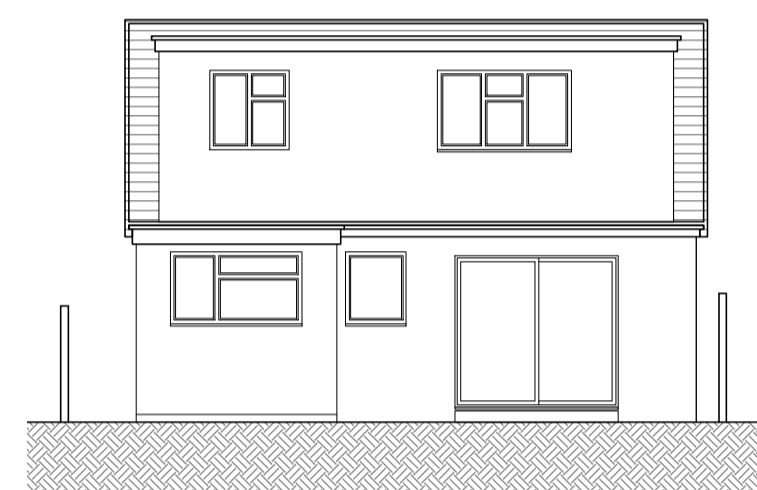

6 Existing Rear Elevation Scale: 1:100

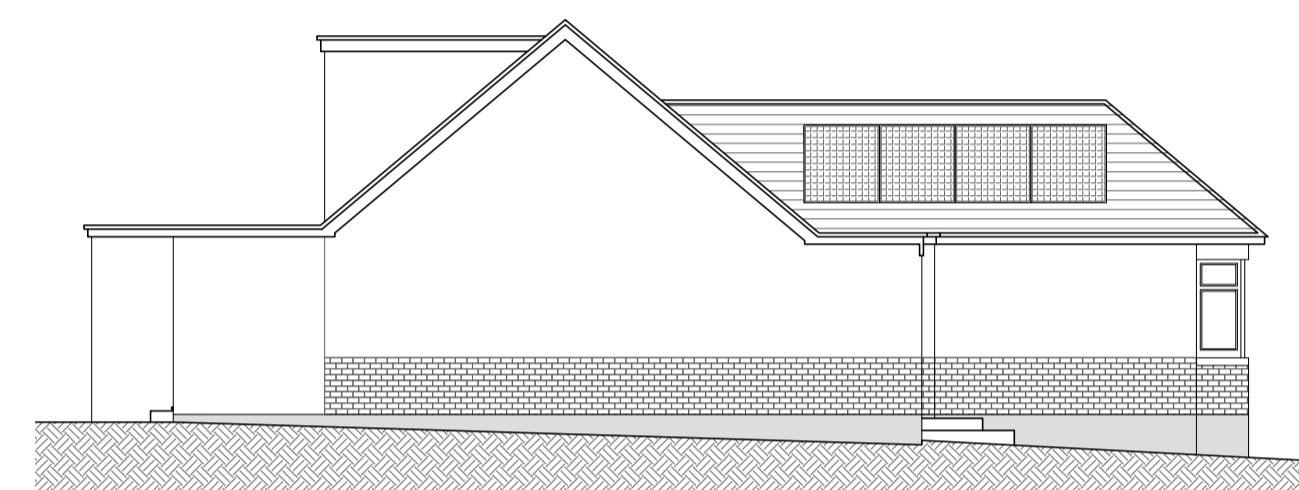

7 Existing Left Elevation Scale: 1:100

SCALE 1:100
0 1 2 3 4 5 6 7 8 9 10 [M]

DO NOT SCALE THIS DRAWING. WORK TO FIGURED DIMENSIONS ONLY. THIS DRAWING IS COPYRIGHT OF APS DESIGNS AND SHOULD ONLY BE REPRODUCED WITH THEIR EXPRESS PERMISSION. CHECK ALL DIMENSIONS ON SITE. ANY DISCREPANCIES SHOULD BE REPORTED TO APS DESIGNS PRIOR TO COMMENCEMENT.