



1 Proposed Ground Floor Plan
Scale: 1:100

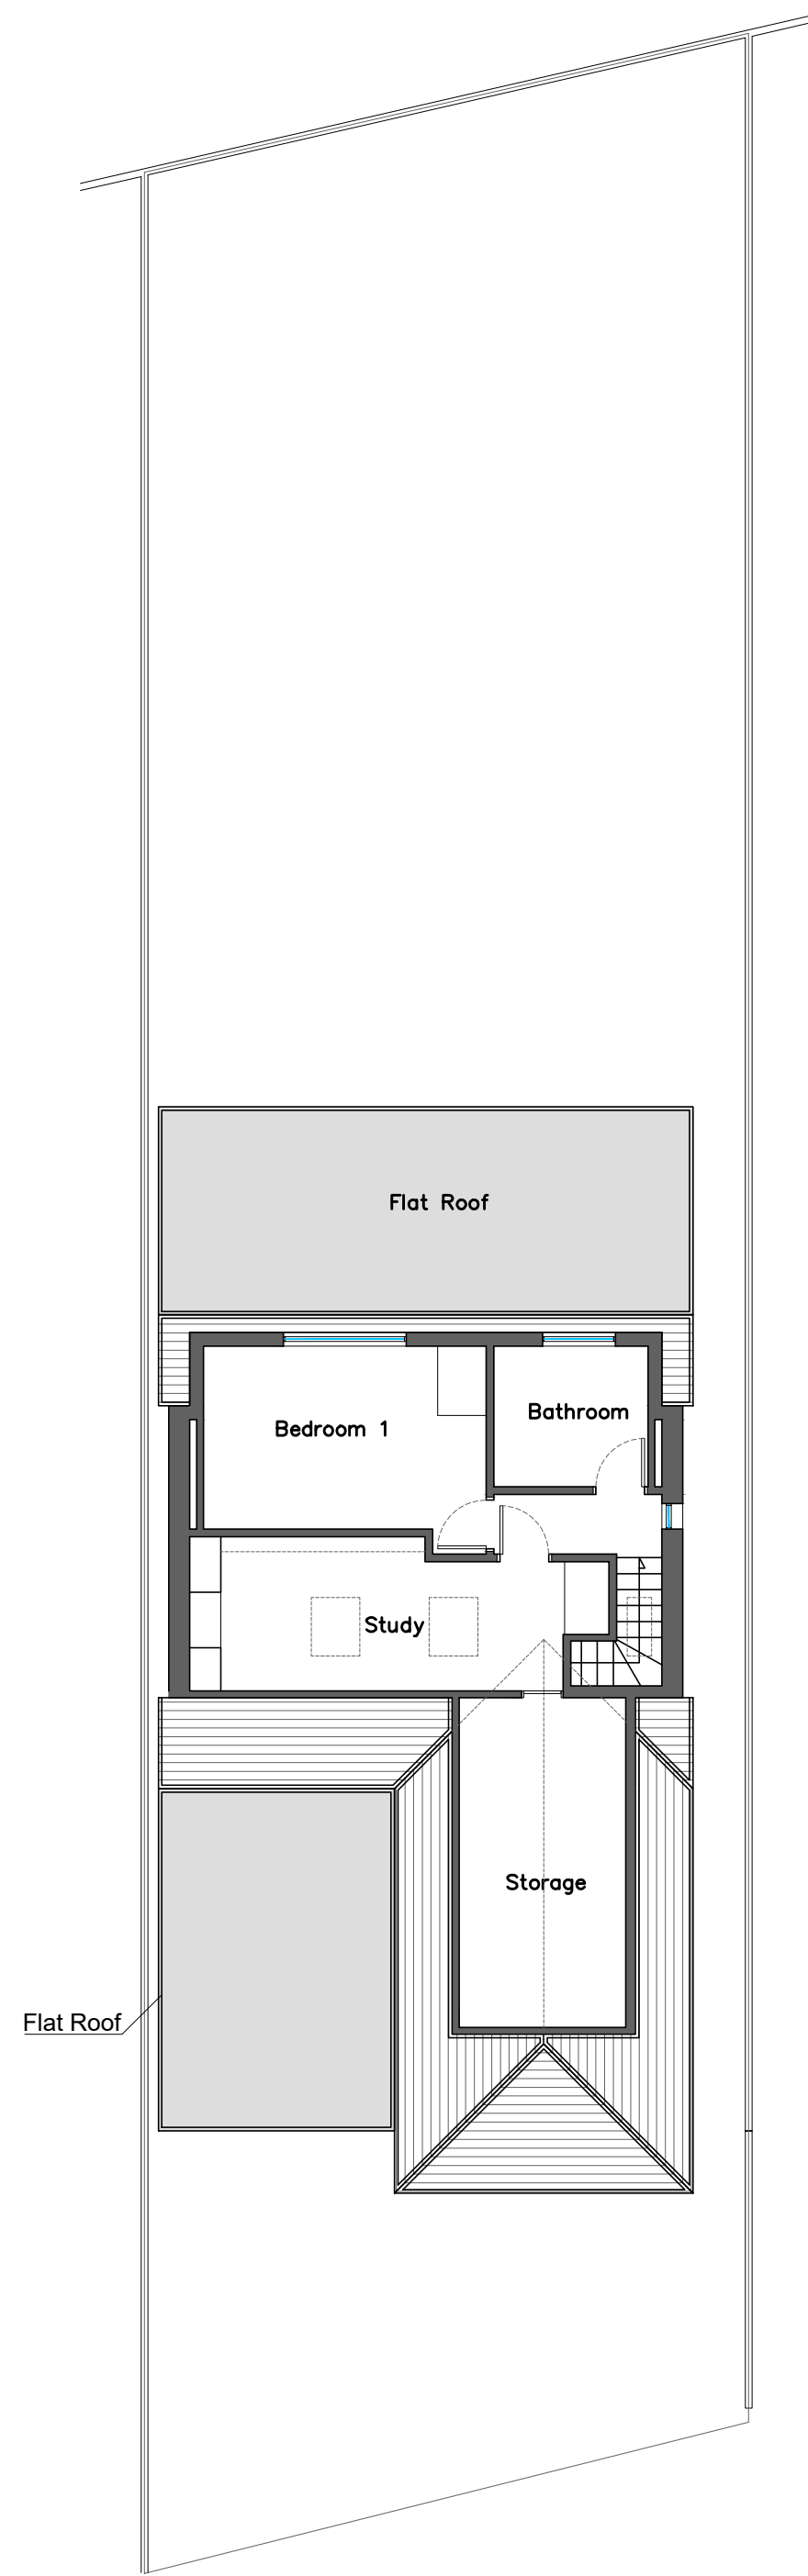


2 Proposed First Floor Plan
Scale: 1:100

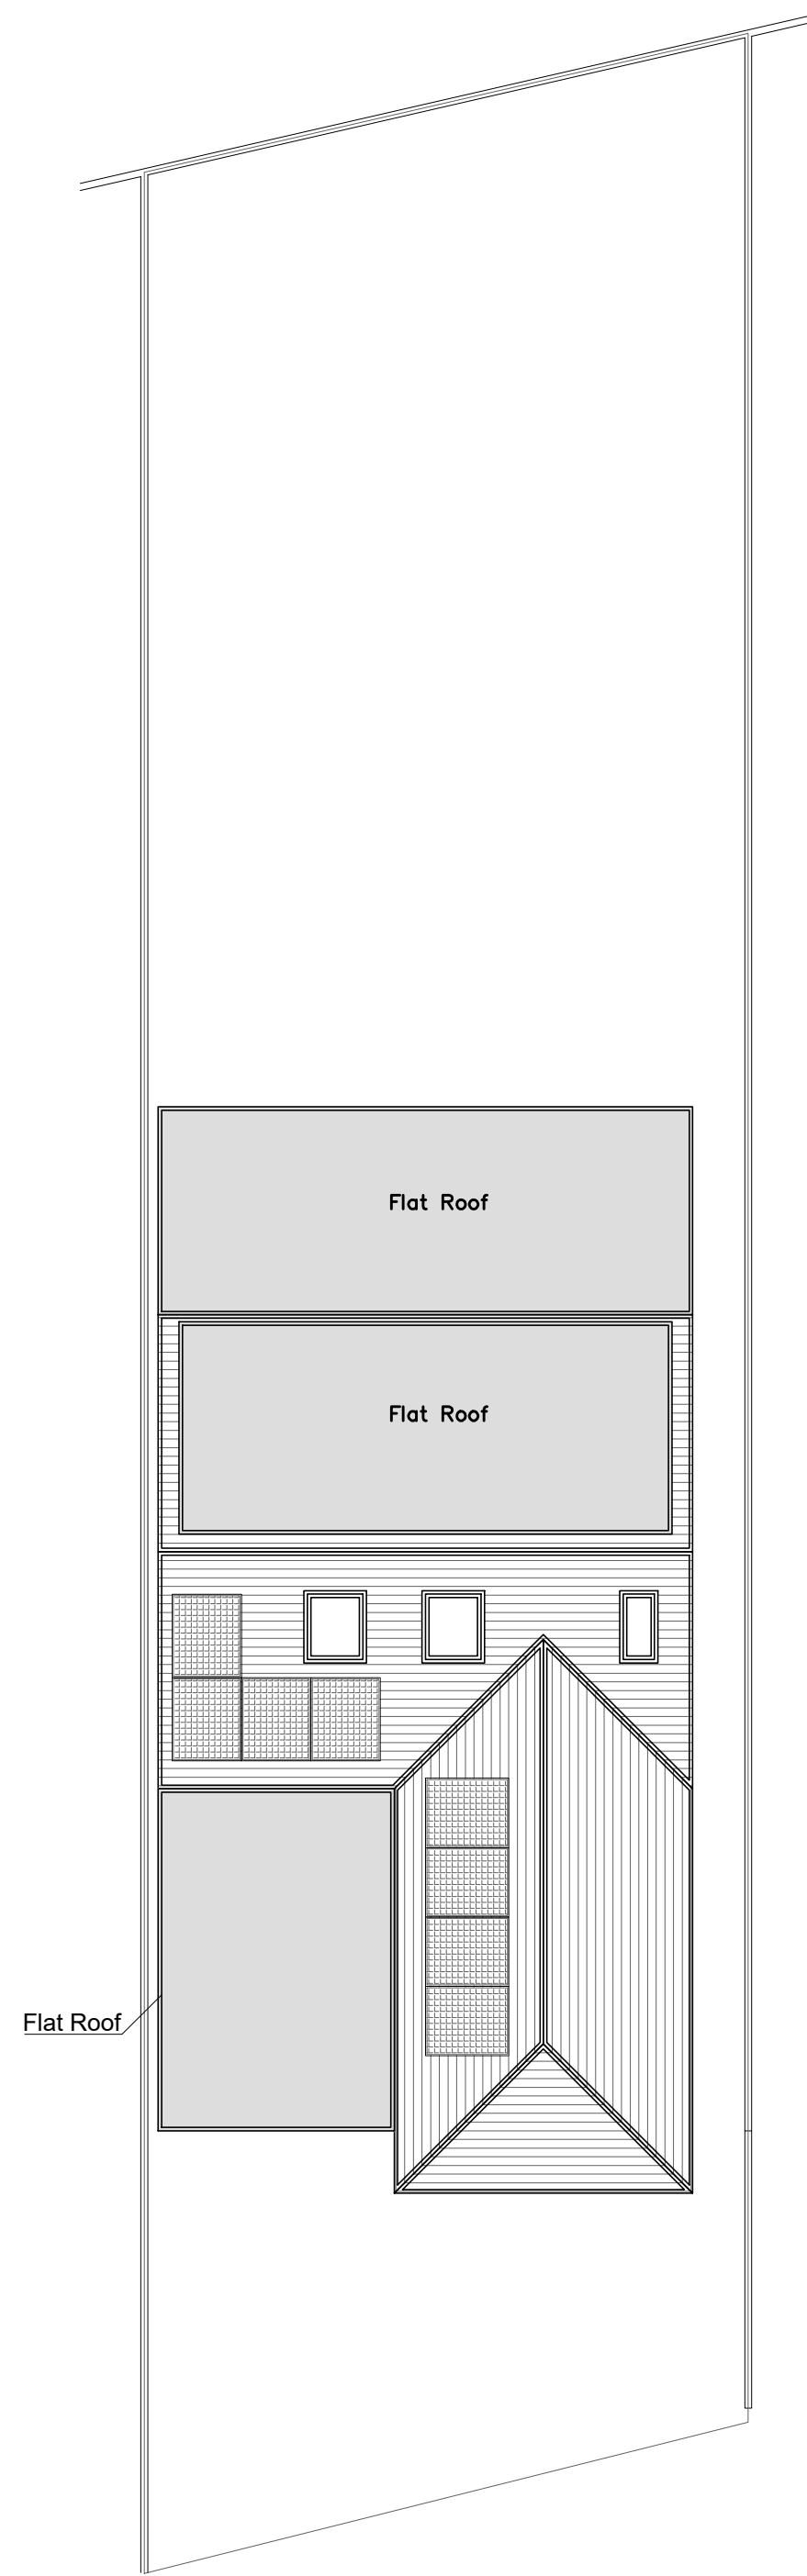


3 Proposed Roof Plan
Scale: 1:100




4 Proposed Front Elevation
Scale: 1:100

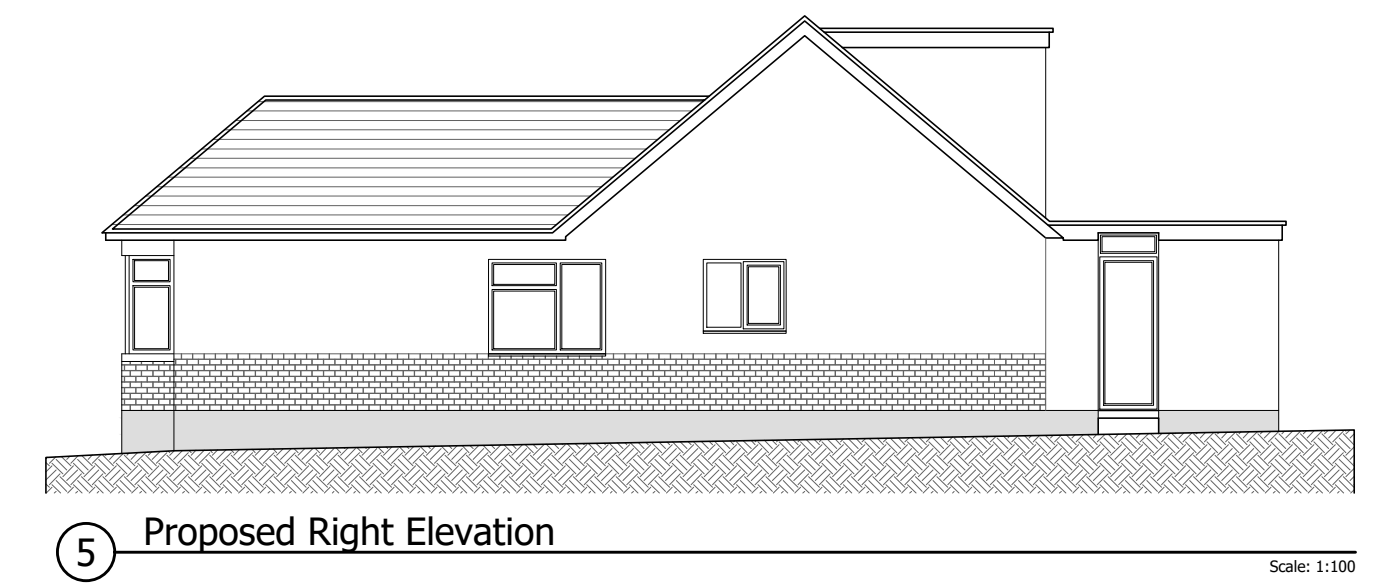

5 Proposed Right Elevation
Scale: 1:100

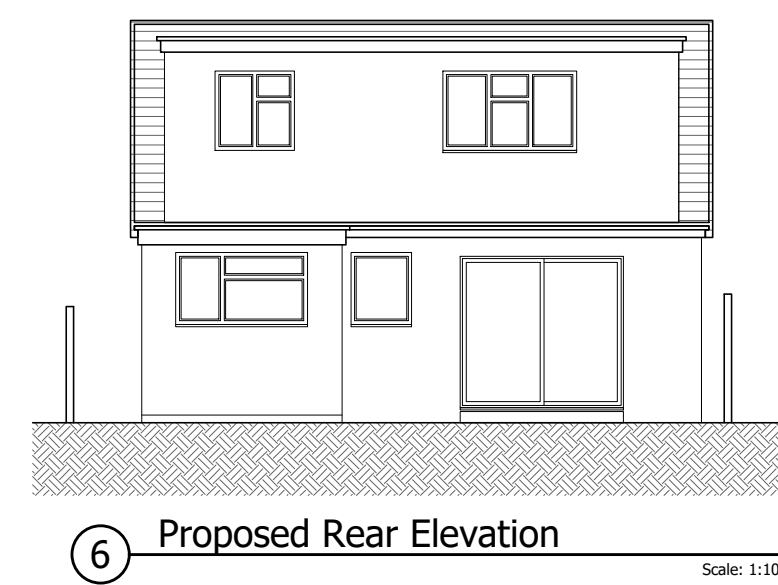

6 Proposed Rear Elevation
Scale: 1:100

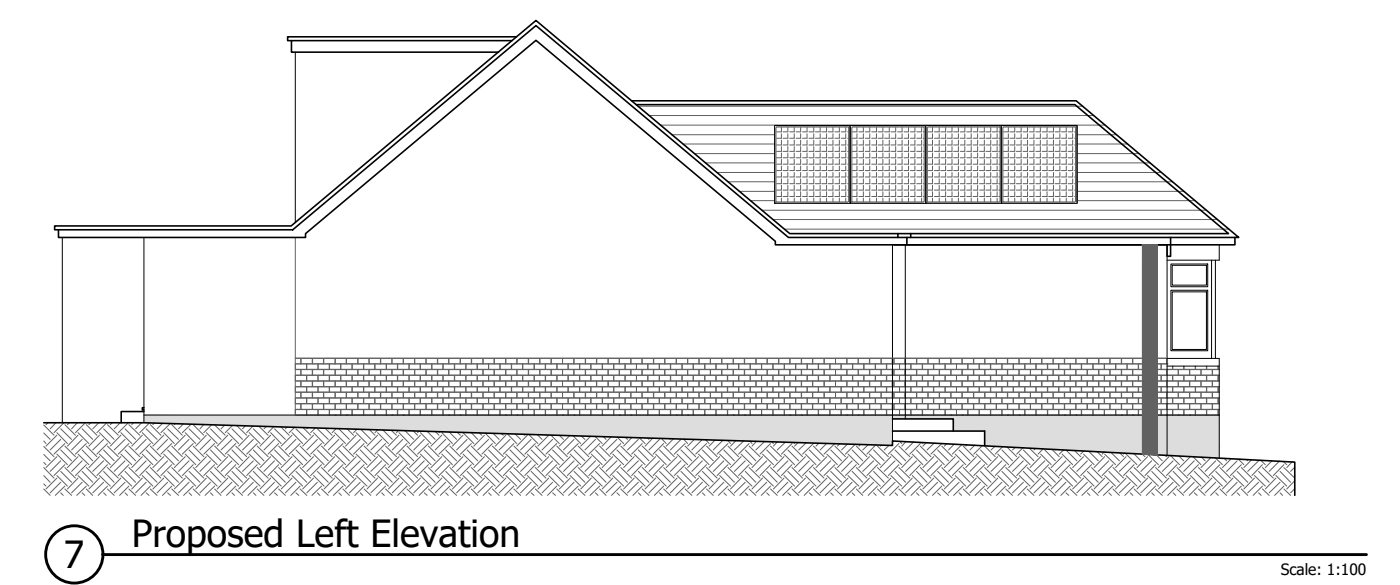

7 Proposed Left Elevation
Scale: 1:100



DO NOT SCALE THIS DRAWING. WORK TO FIGURED DIMENSIONS ONLY. THIS DRAWING IS COPYRIGHT OF APS DESIGNS AND SHOULD ONLY BE REPRODUCED WITH THEIR EXPRESS PERMISSION. CHECK ALL DIMENSIONS ON SITE. ANY DISCREPANCIES SHOULD BE REPORTED TO APS DESIGNS PRIOR TO COMMENCEMENT.