



Proposed First Floor Plan

 


Existing Roof Plan

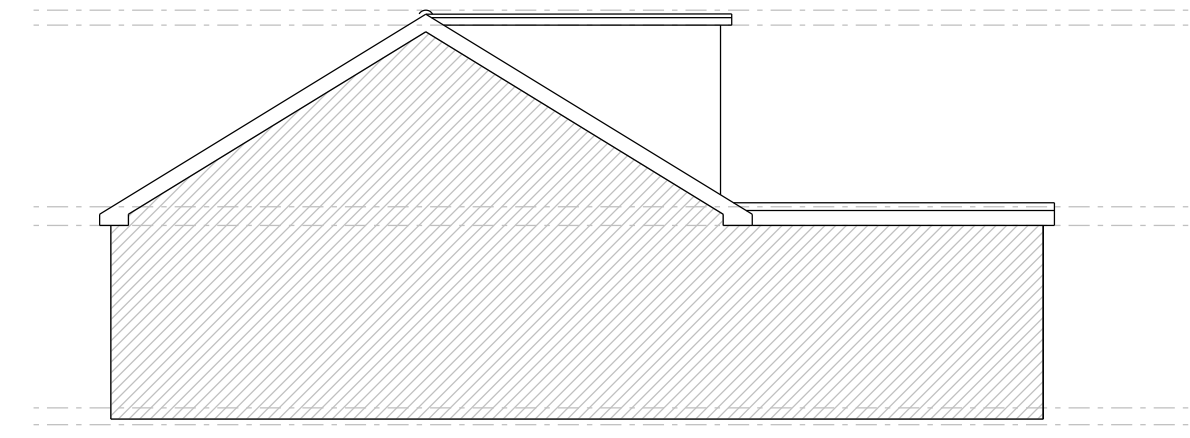


Existing Side Elevation




1:1250 Location Plan

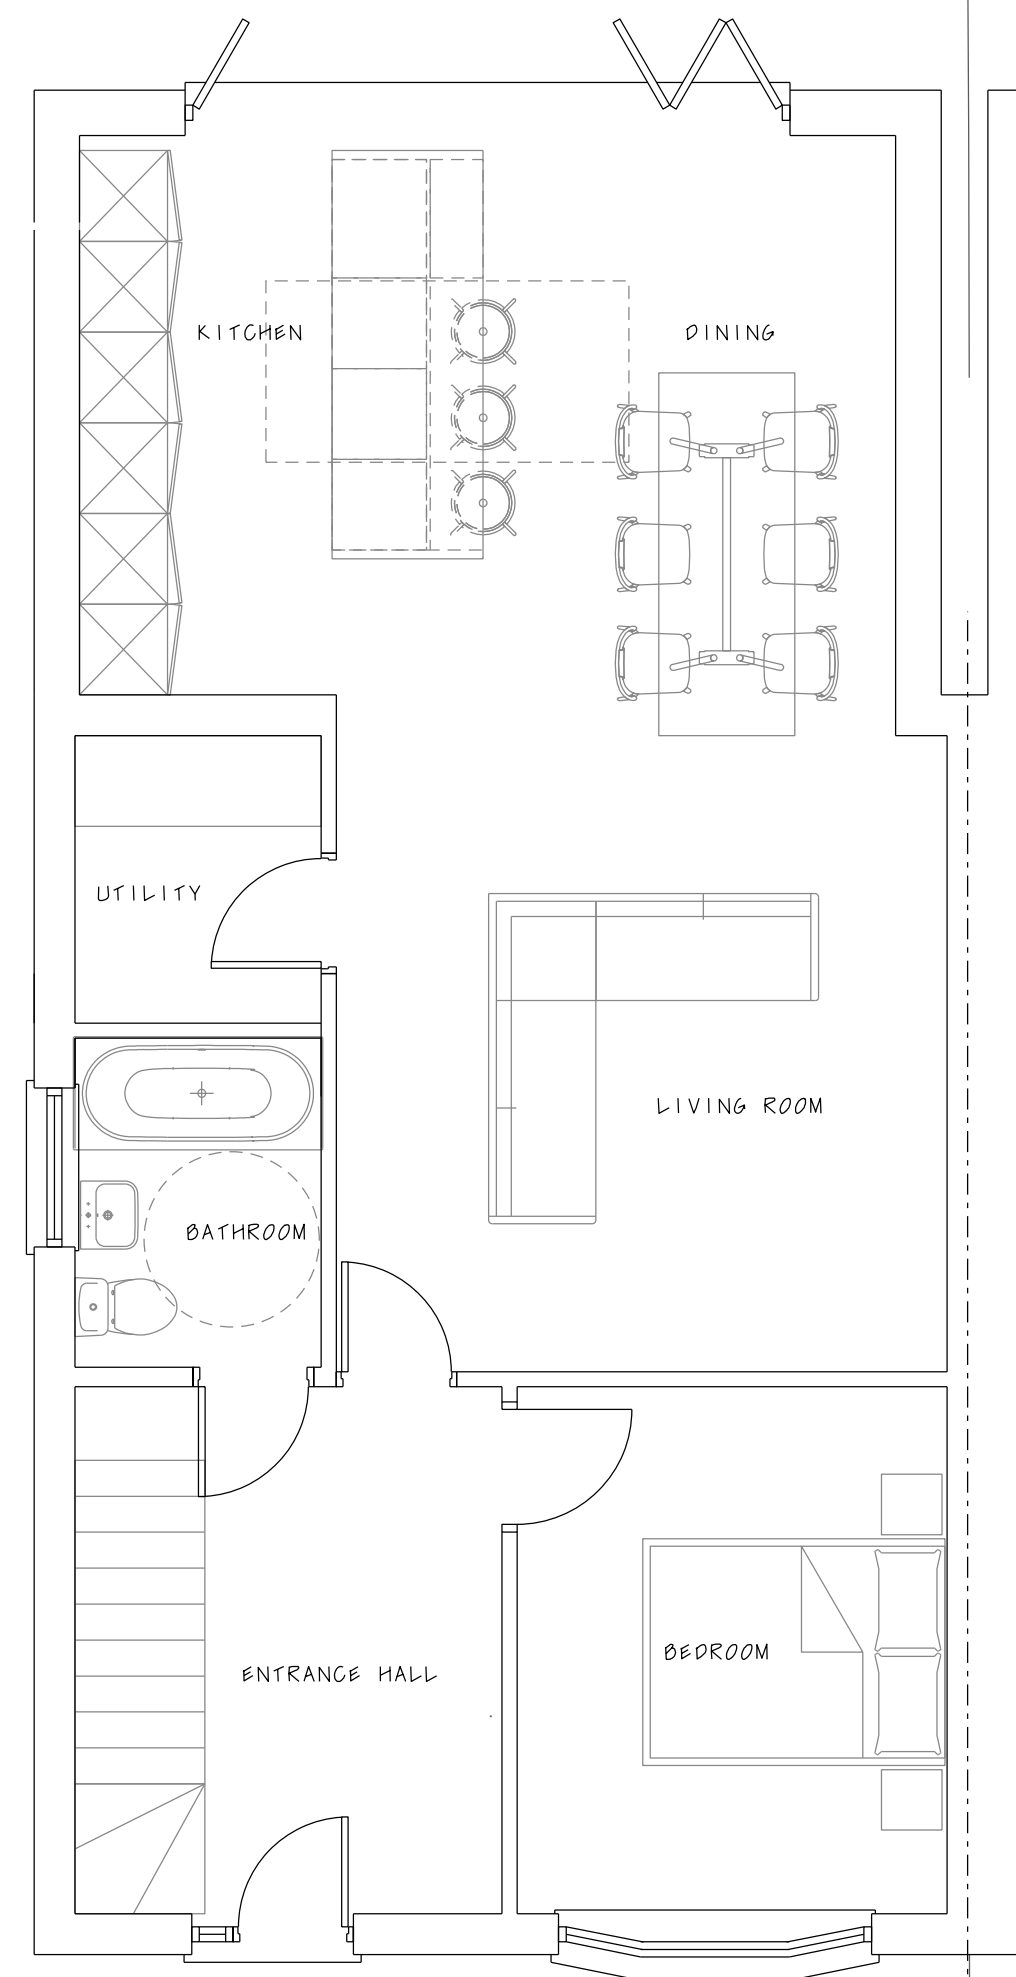


Existing Ground Floor Plan

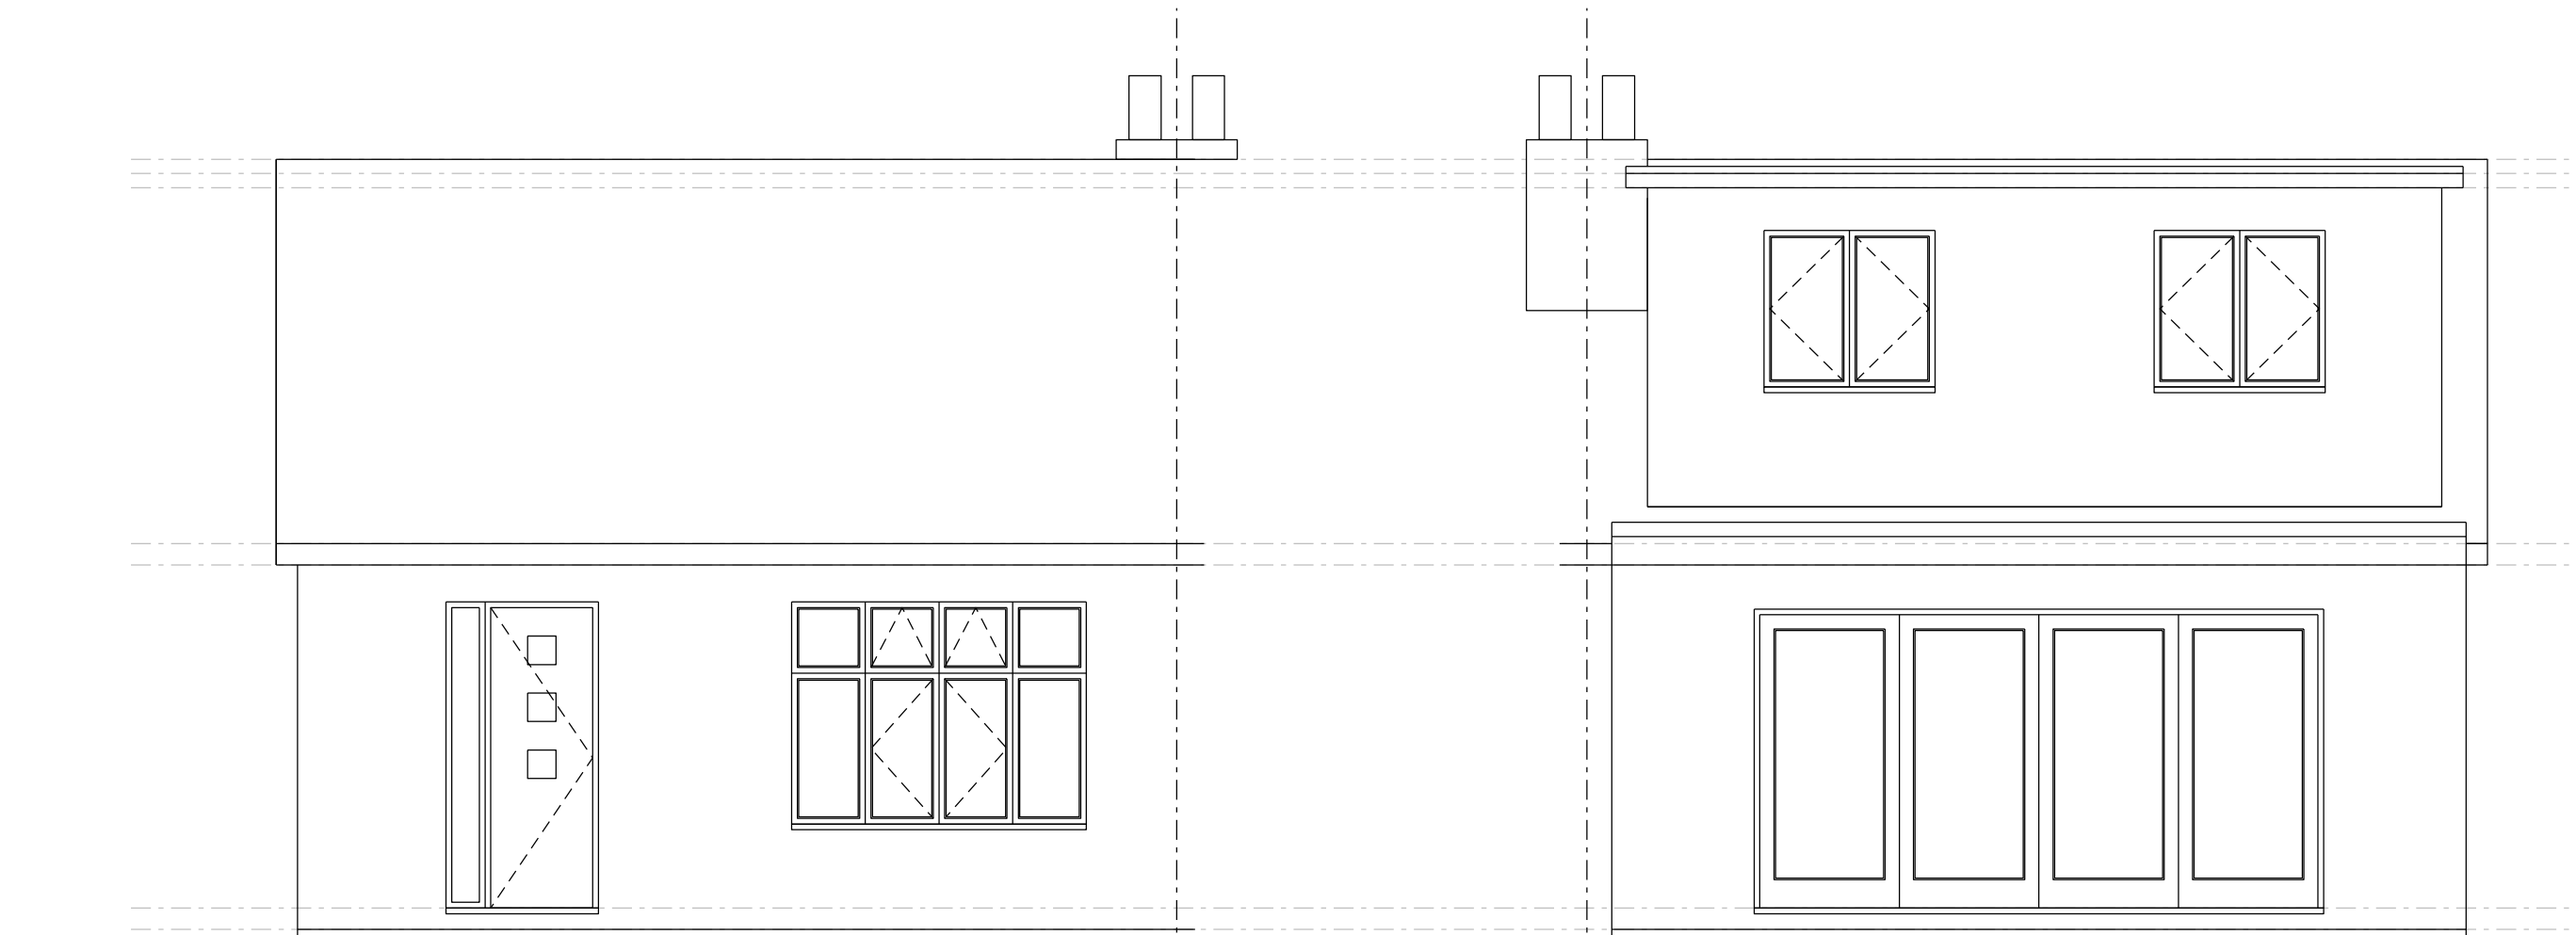

Existing Front Elevation

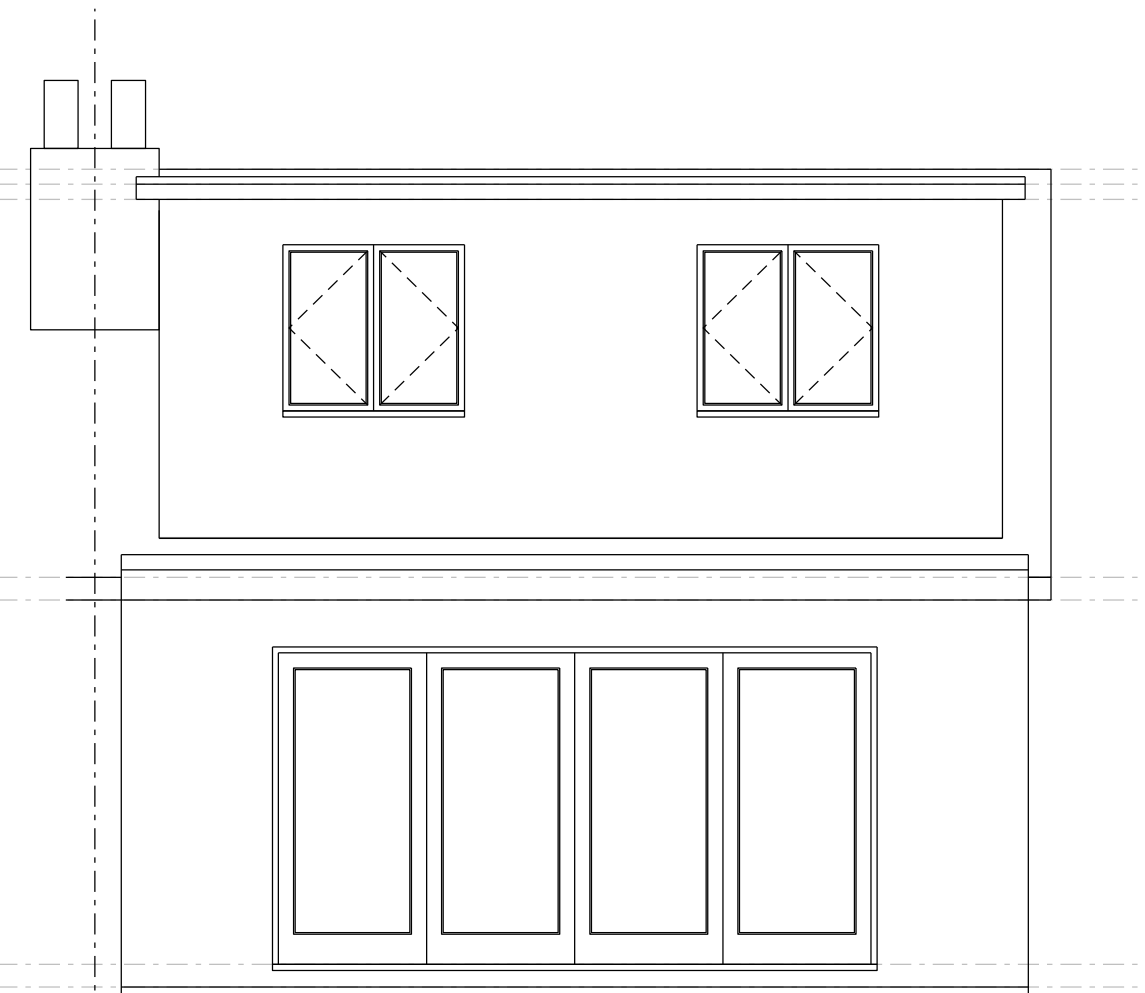

Existing Rear Elevation

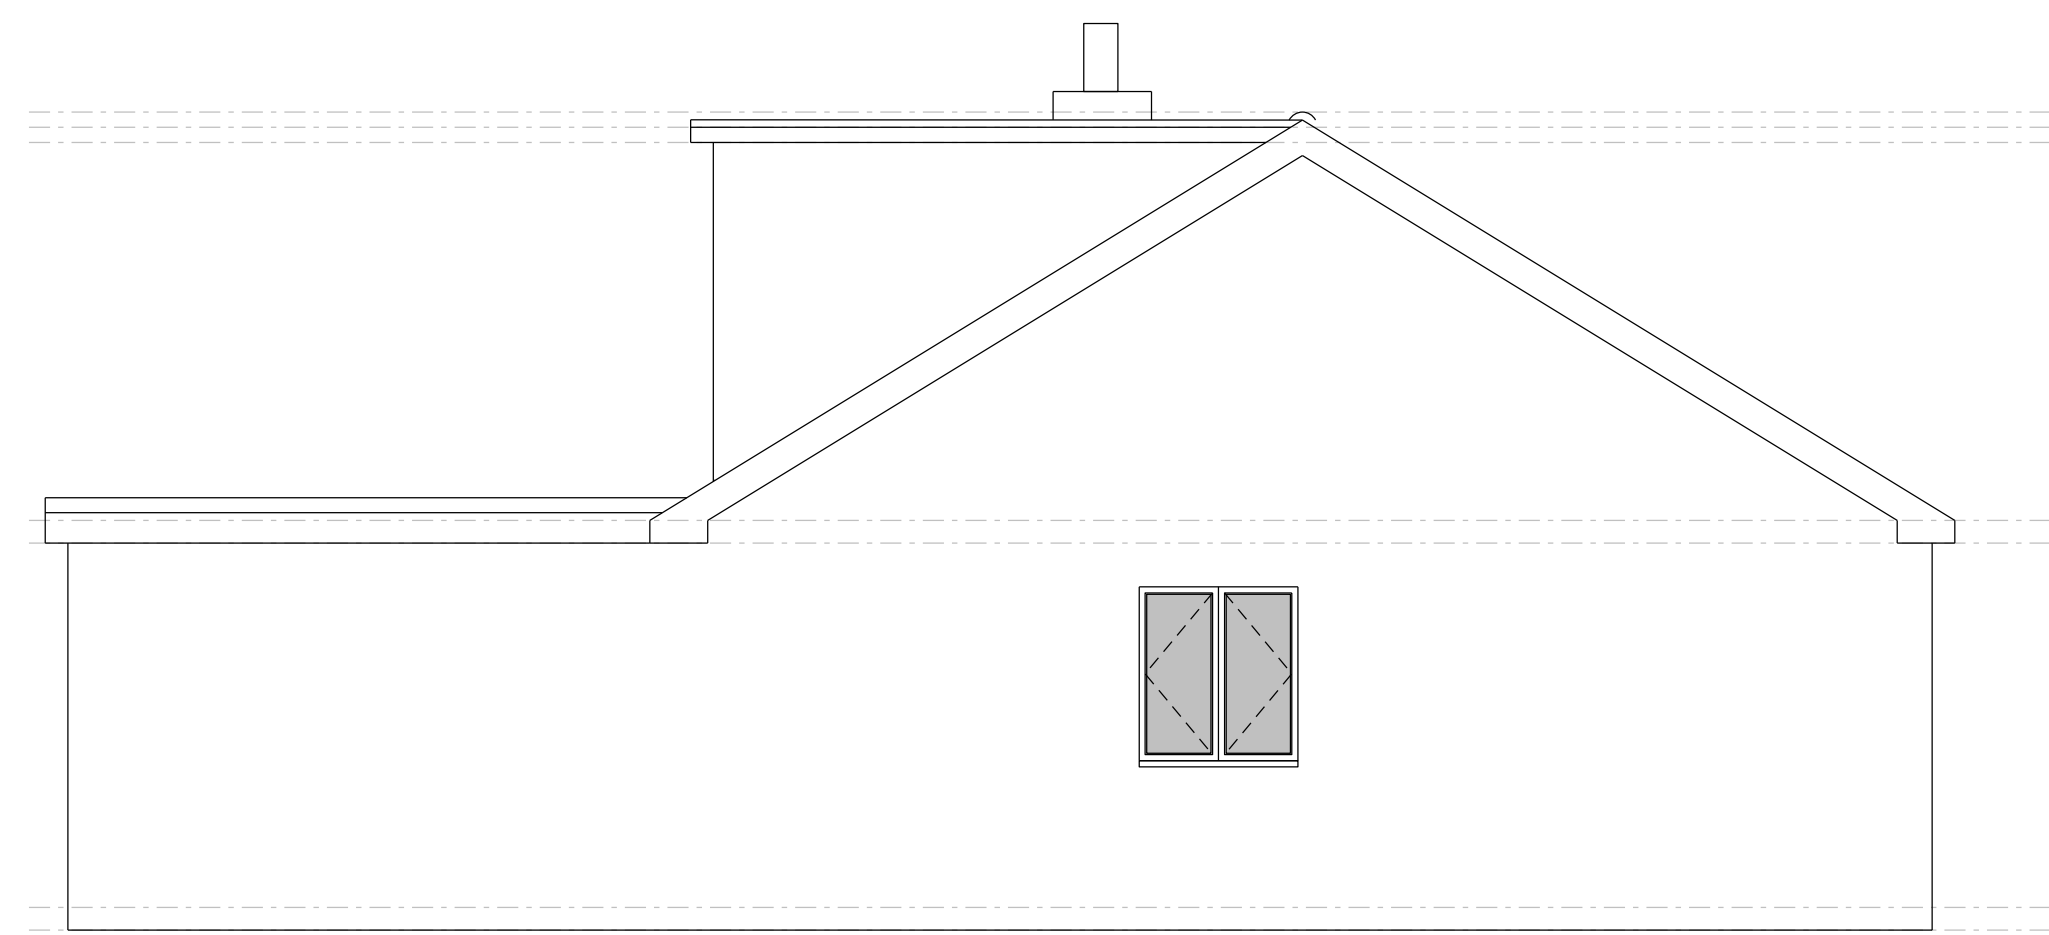


Existing Side Elevation



OFF STREET PARKING
HARDSTANDING
EXISTING CROSS OVER

1:200 Site Plan

 

EXISTING MATERIALS
WALLS KENSER
ROOF CLAY TILES
WINDOWS UPVC

pa d

Independent architectural services
52 Bailey Road Leigh on Sea Essex SS9 3PJ M:07790 069188

Project: 15 Bohemia Chase Leigh on Sea SS9 4PW

Client: Mr & Mrs Dore

Drawing title: Existing Plans Elevations Site & Location Plans

Scale 1: 50@A1

Drawn by PSA

Project number 20 399

Drawing number P01C

Status: Planning Approval

All dimensions must be checked on site and not scaled from this drawing.