


0 10m 20m 30m

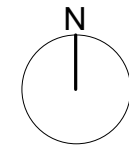

A 23/03/21 Planning Issue

Revision	Date	Description
A	23/03/21	Planning Issue

© copyright Wimshurst Pelleriti, all rights reserved 2017

Do not scale-off this drawing. Wimshurst Pelleriti take no responsibility for any dimensions obtained by measuring or scaling from this drawing and no reliance may be placed on such dimensions. If no dimension is given, it is the responsibility of the recipient to ascertain the dimension specifically from the Architect or by site measure.

The sizing of all structural service elements must always be checked against the relevant engineers drawings. No reliance should be placed upon information shown on the drawing.

project
Marks Court

drawing title
Site Location Plan

drawing number WP-0758-A-0001	revision A
---	----------------------

scale @ A3 1 : 1250	first issue date 09/04/2017
-------------------------------	---------------------------------------

drawing purpose
PLANNING


WIMSHURST
PELLERITI
The Mews,
6 Putney Common, SW15 1HL
0208 780 2206
info@wp.uk.com
wimshurst-pelleriti.com




1

Site Location Plan

1 : 1250

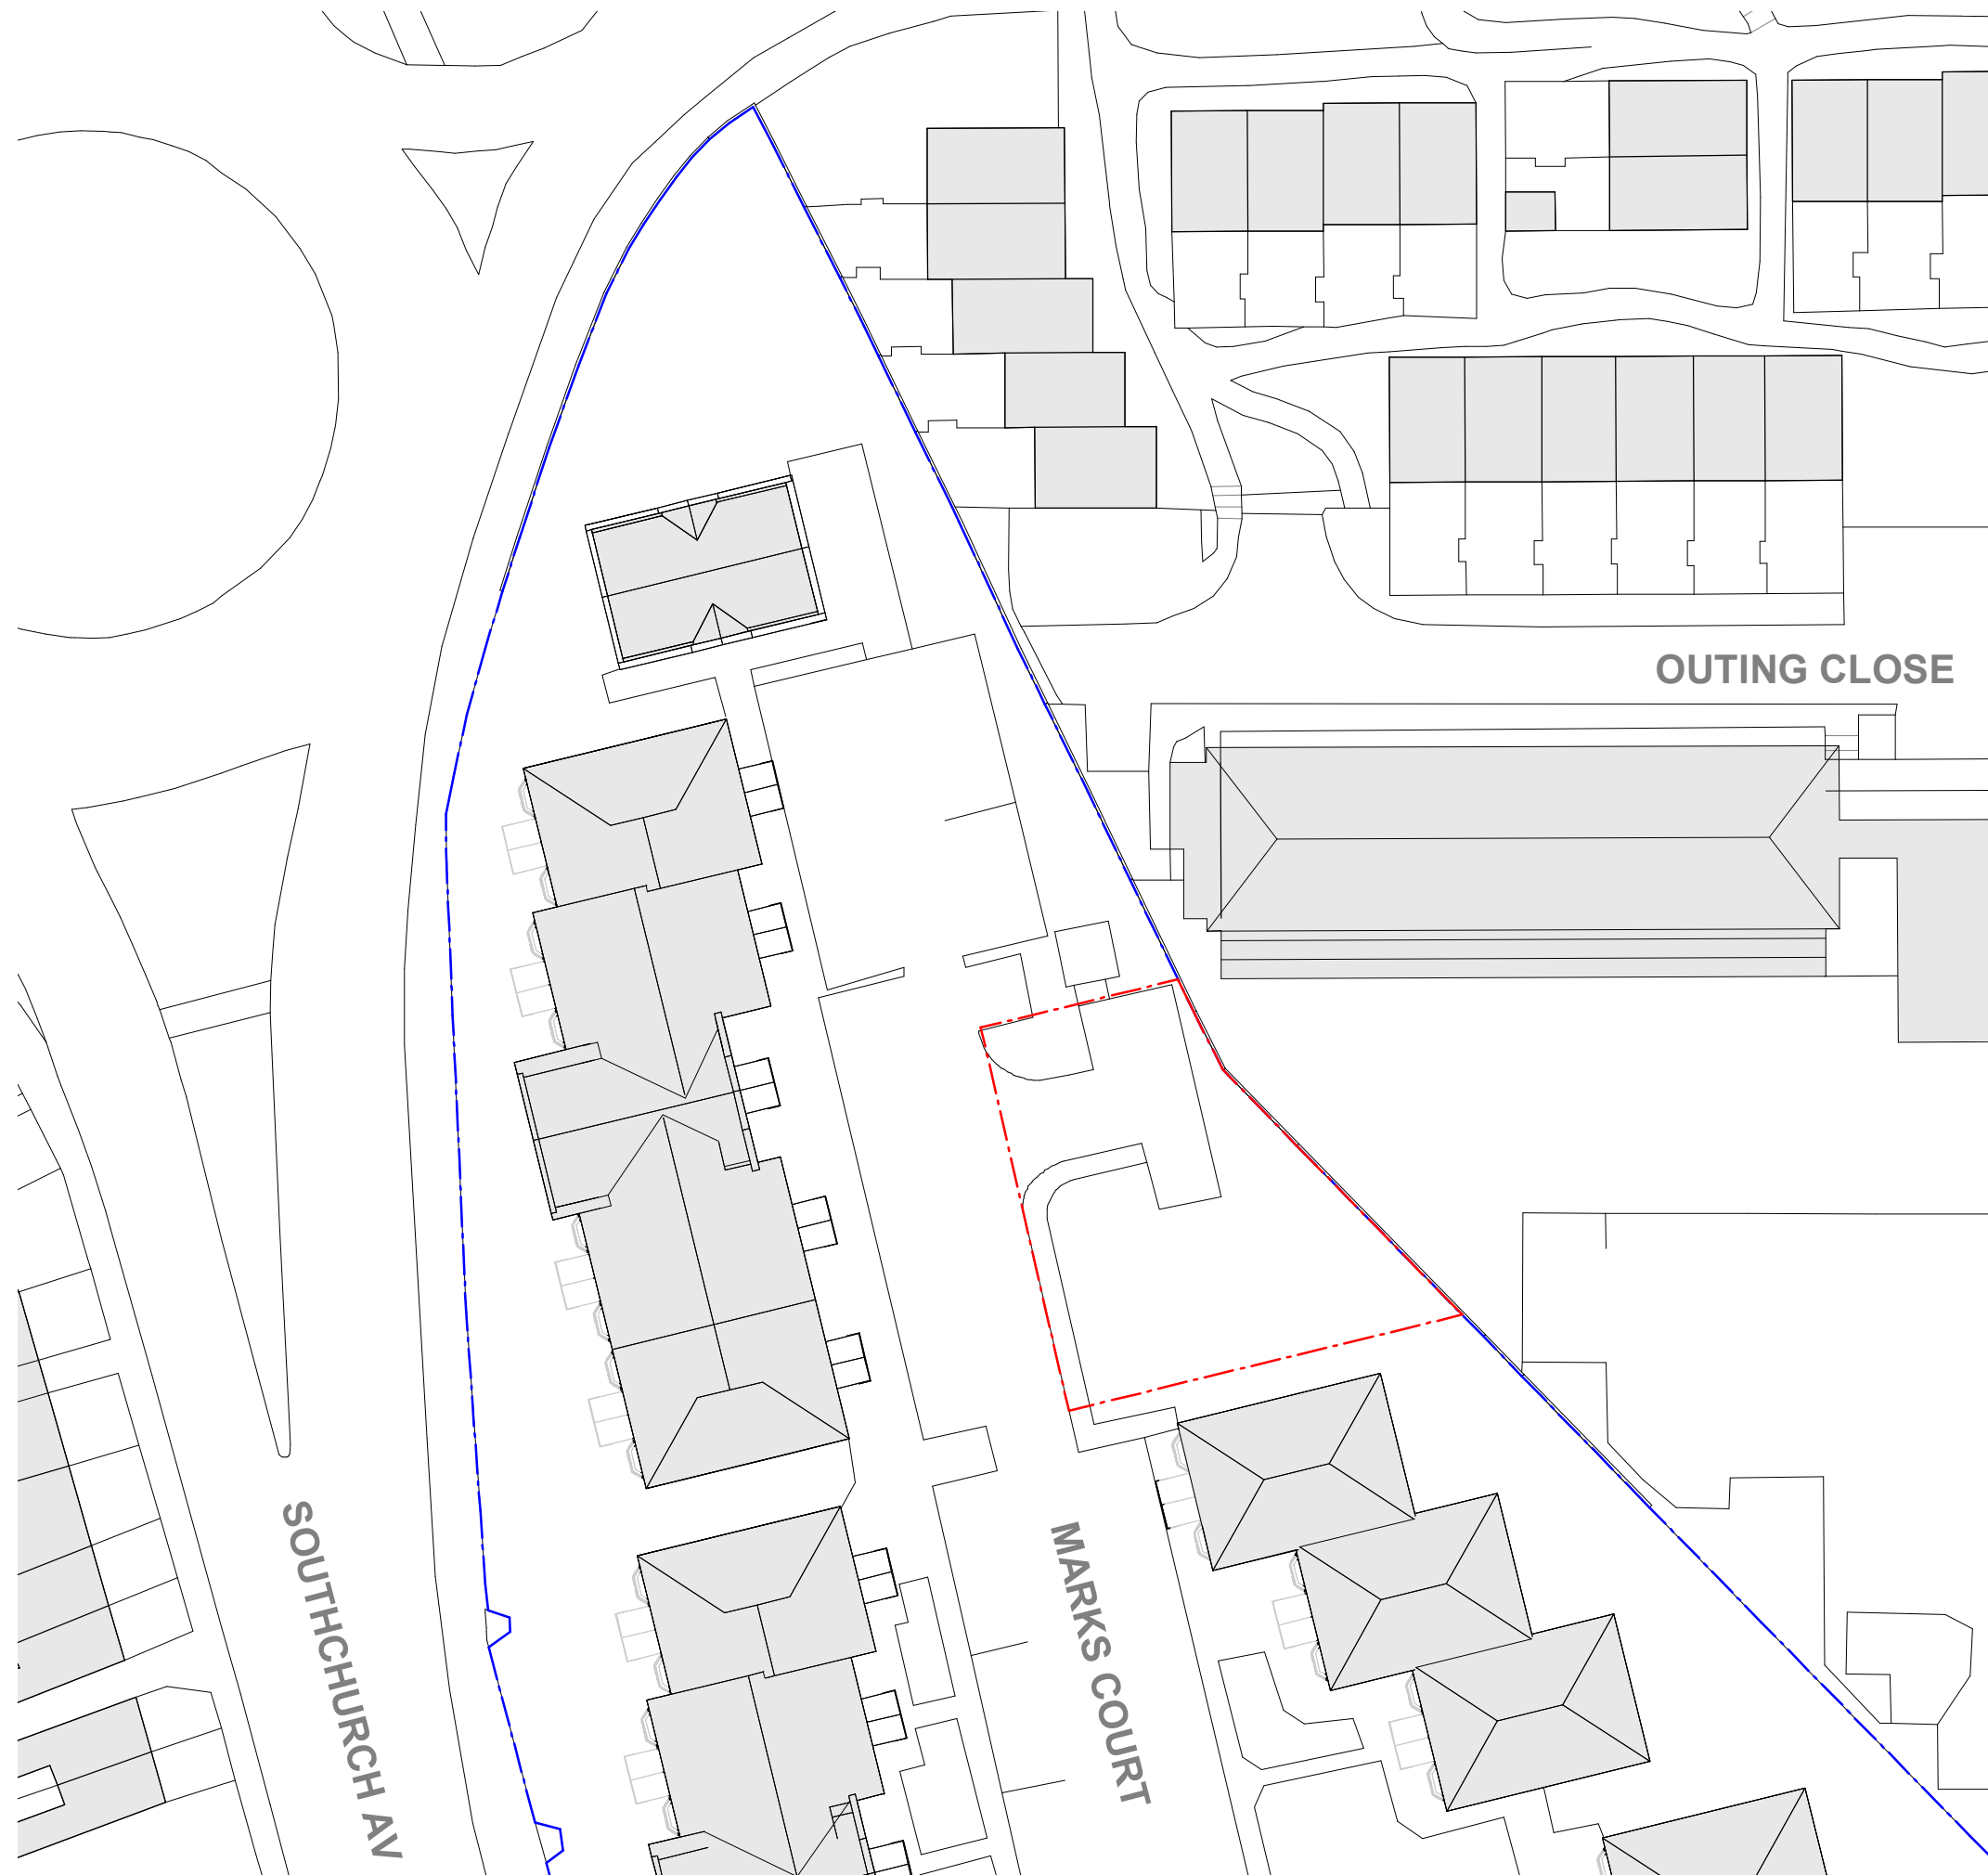

0 5m 10m 15m 20m

 

OUTING CLOSE

SOUTHCHURCH AV

MARKS COURT

A 23/03/21 Planning Issue

Revision	Date	Description
A	23/03/21	Planning Issue

© copyright Wimshurst Pelleriti, all rights reserved 2017

Do not scale-off this drawing. Wimshurst Pelleriti take no responsibility for any dimensions obtained by measuring or scaling from this drawing and no reliance may be placed on such dimensions. If no dimension is given, it is the responsibility of the recipient to ascertain the dimension specifically from the Architect or by site measure.

The sizing of all structural service elements must always be checked against the relevant engineers drawings. No reliance should be placed upon information shown on the drawing.

project
Marks Court

drawing title
Existing Site Plan

drawing number
WP-0758-A-0002

revision
A

scale @ A3
1 : 500

first issue date
03/17/21

drawing purpose
PLANNING

WIMSHURST
PELLERITI
The Mews,
6 Putney Common, SW15 1HL
0208 780 2206
info@wp.uk.com
wimshurst-pelleriti.com




1

Existing Site Plan

1 : 500



1 Existing Street Elevation West
1 : 250

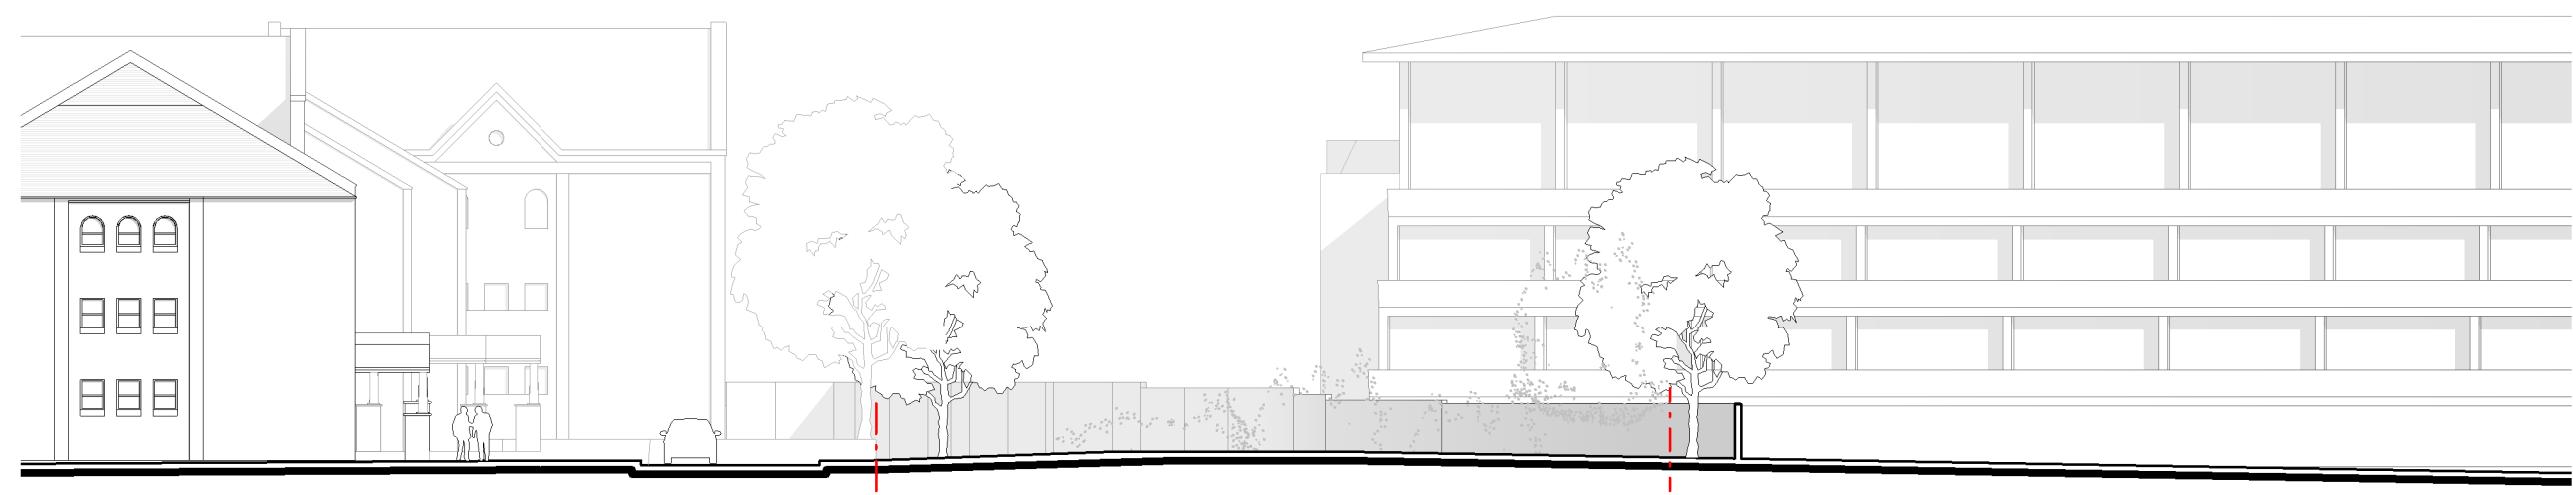

2 Existing Street Elevation South
1 : 250

A 23/03/21 Planning Issue

Revision	Date	Description
A	23/03/21	Planning Issue

© copyright Wimshurst Pelleriti, all rights reserved 2017

Do not scale-off this drawing. Wimshurst Pelleriti take no responsibility for any dimensions obtained by measuring or scaling from this drawing and no reliance may be placed on such dimensions. If no dimension is given, it is the responsibility of the recipient to ascertain the dimension specifically from the Architect or by site measure.

The sizing of all structural service elements must always be checked against the relevant engineers drawings. No reliance should be placed upon information shown on the drawing.

project
Marks Court

drawing title
Existing Street Elevations

drawing number
WP-0758-A-0030

revision
A

scale @ A3
1 : 250

first issue date
09/04/17

drawing purpose
PLANNING

WIMSHURST
PELLERITI
The Move,
6 Putney Common, SW15 1HL
0208 780 2206
info@wp.uk.com
wimshurst-pelleriti.com

