


Existing Floor Plan - Dairy 1:50



Proposed Floor Plan - Dairy 1:50

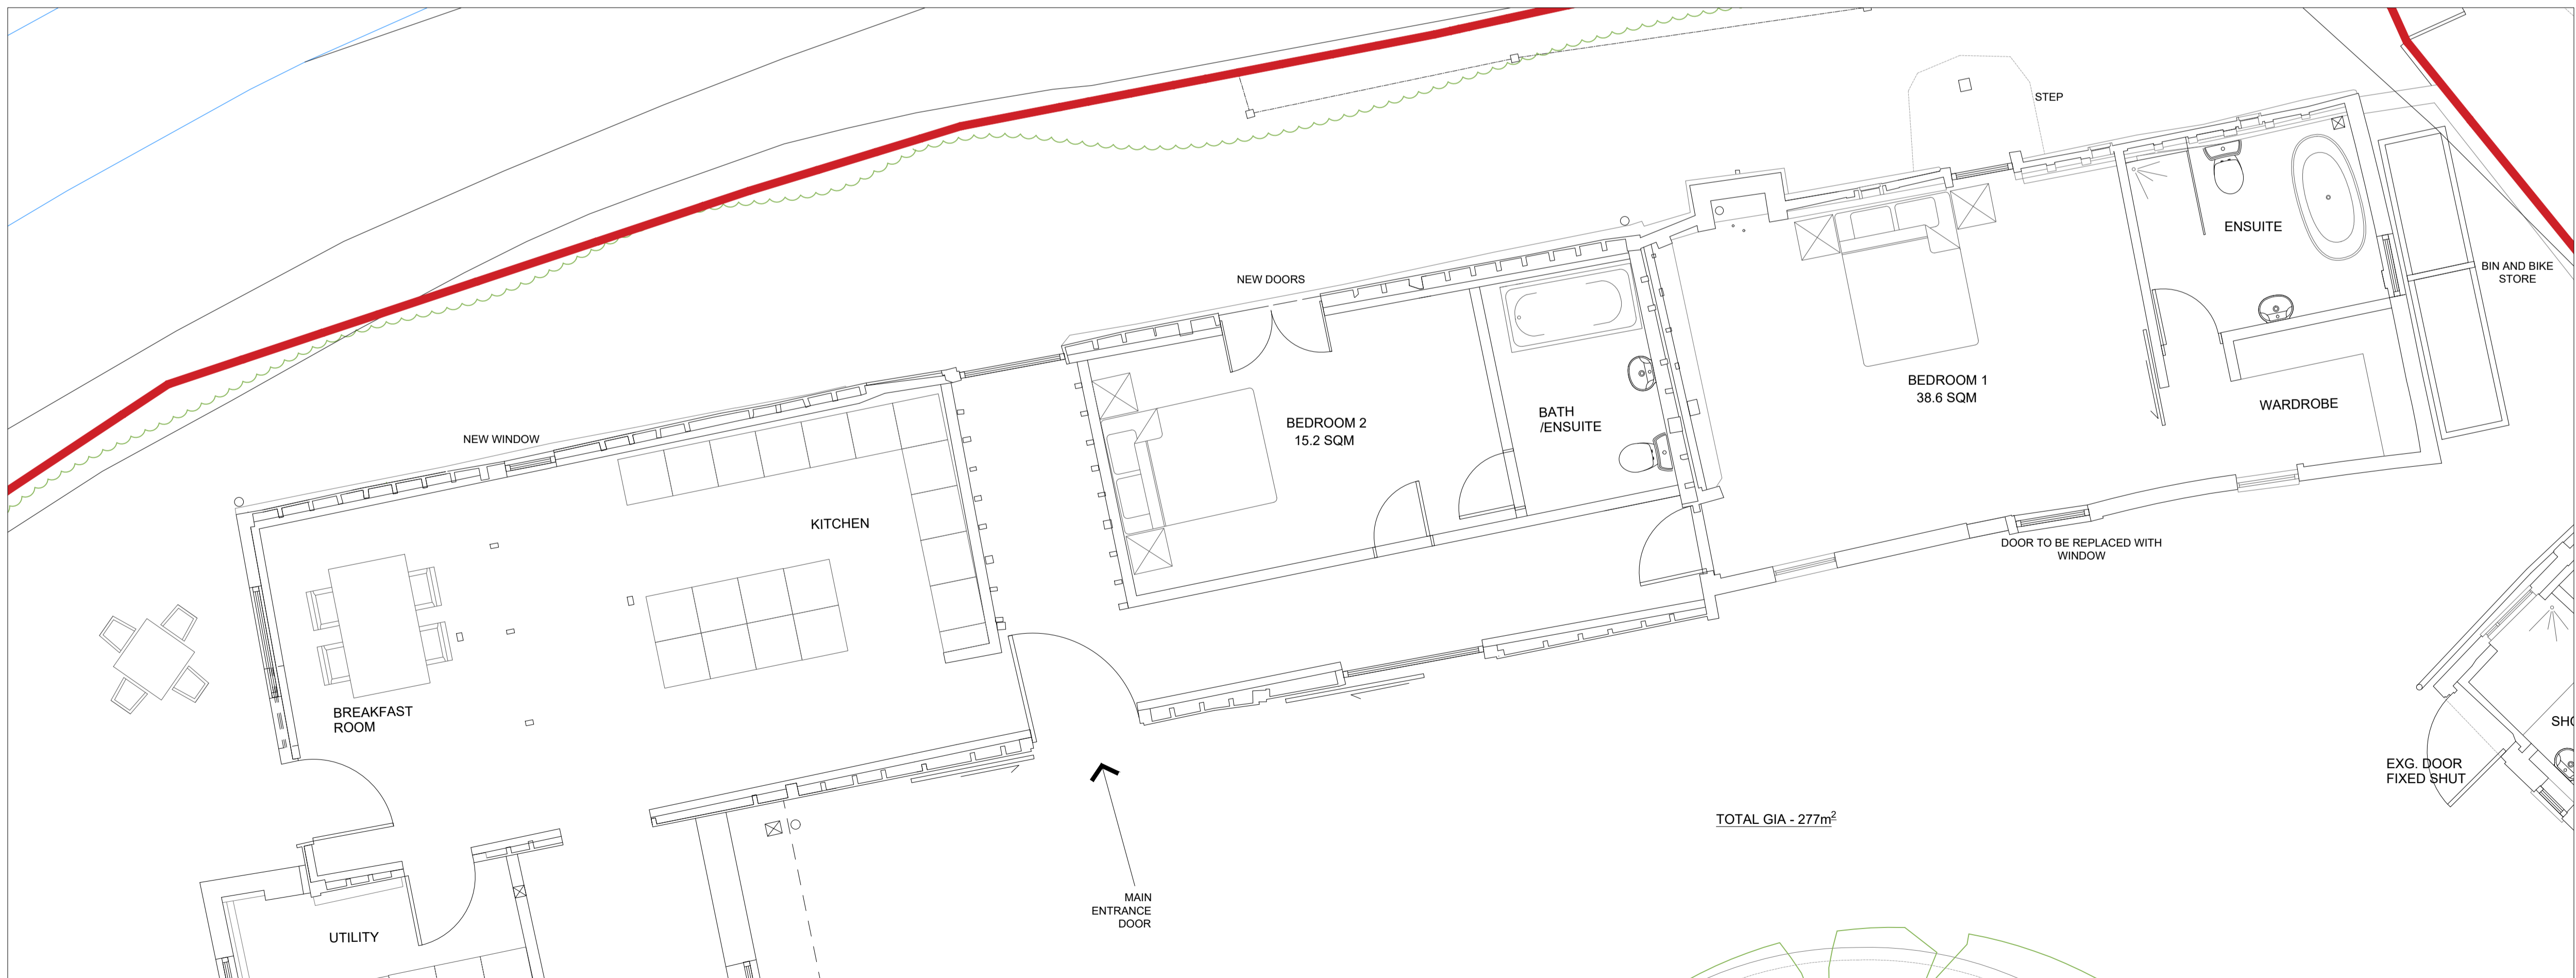

Notes			

A	Planning Amendment	DS	11/03/2021
Rev	Comment	By	Date

Stage:
2 & 3 - Stage

Client:
DAVID DEDMAN

Project:
COCKETHURST
EASTWOODHURY LANE
SOUTHEND ON SEA SS2 6UE
ESSEX

Drawing Title:
PROPOSED PLAN - DAIRY

Drawing no:	S04_P405	Revision:	A
Project no:	S04-05-18	Drawn by:	DS
Scale:	1:50 @ A1	Chkd by:	SK

SKARCHITECTS
853-855 London Road
Westcliff-on-Sea
SS0 9E2
Tel: 01702 509250
Email: info@skarchitects.co.uk

We do not scale from this drawing. Drawing to be read in conjunction with all other issued drawings, documents and relevant consultation information. All information on this drawing is for guidance purposes only. All dimensions must be checked on site. This information is subject to Building Control requirements and the requirements of all relevant statutory authorities and service providers. © SKARCHITECTS Ltd 2018