




Proposed North/East Elevation (Elevation 1)

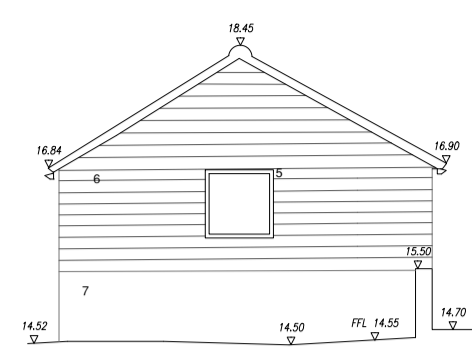


Proposed East Elevation (Elevation 2)

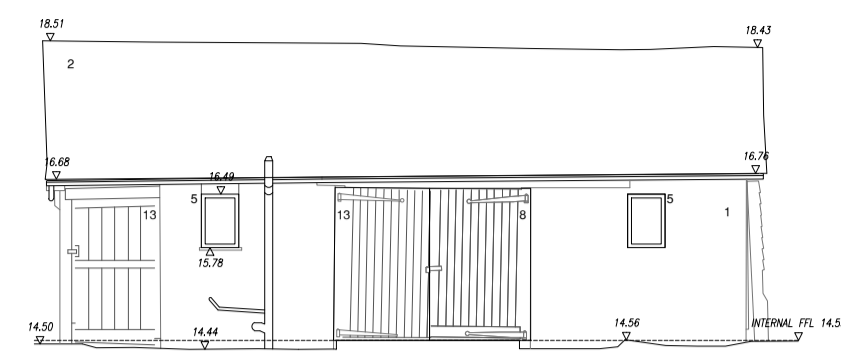


Proposed South Elevation (Elevation 3)

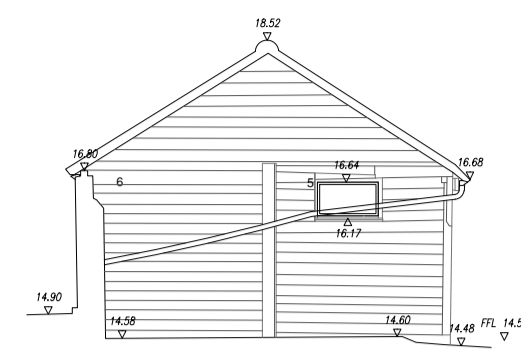


Proposed West Elevation (Elevation 4)

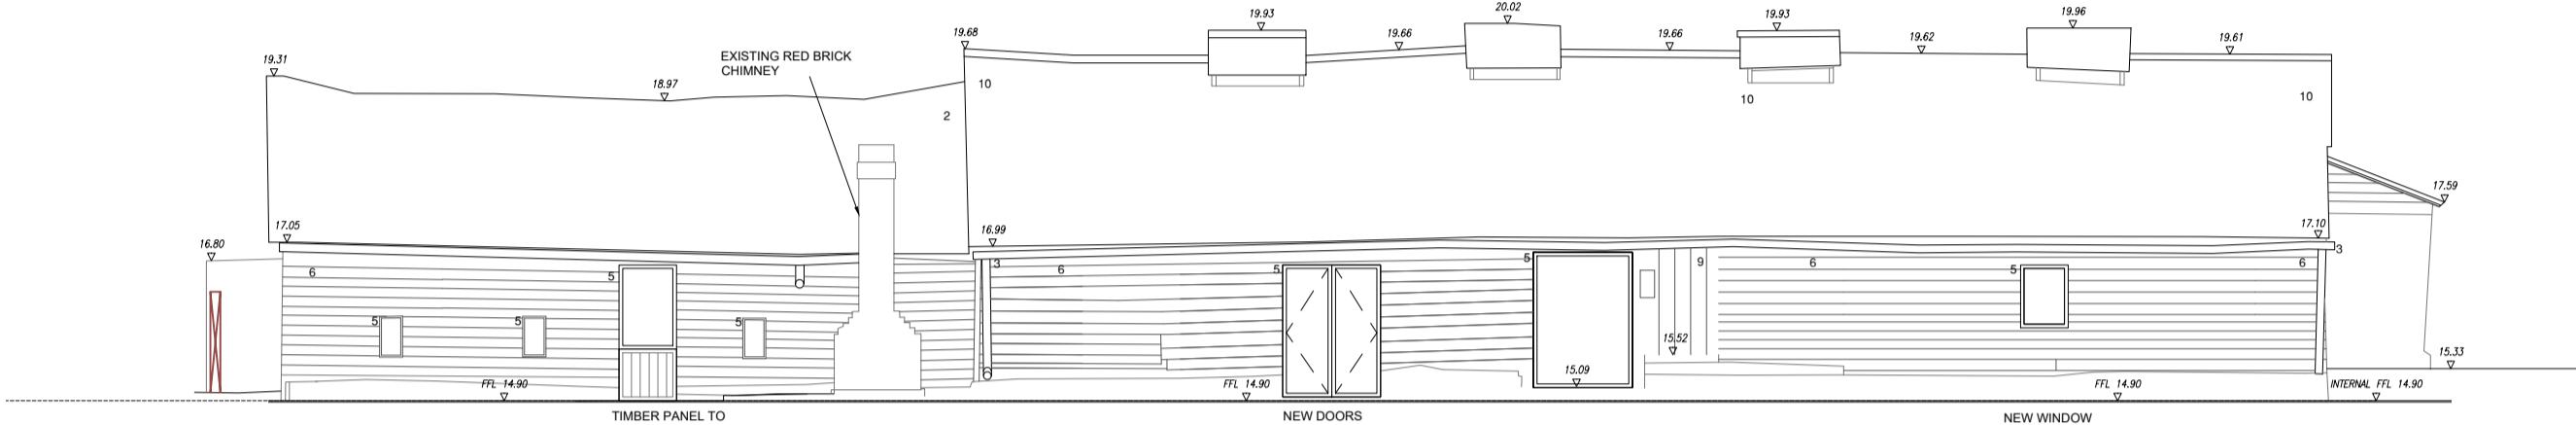


Proposed North Elevation (Elevation 5)

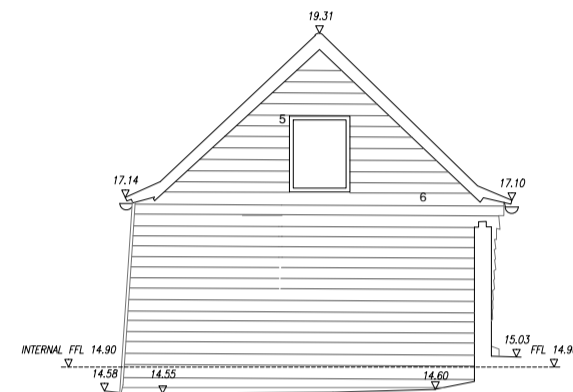


Proposed East Elevation (Elevation 6)

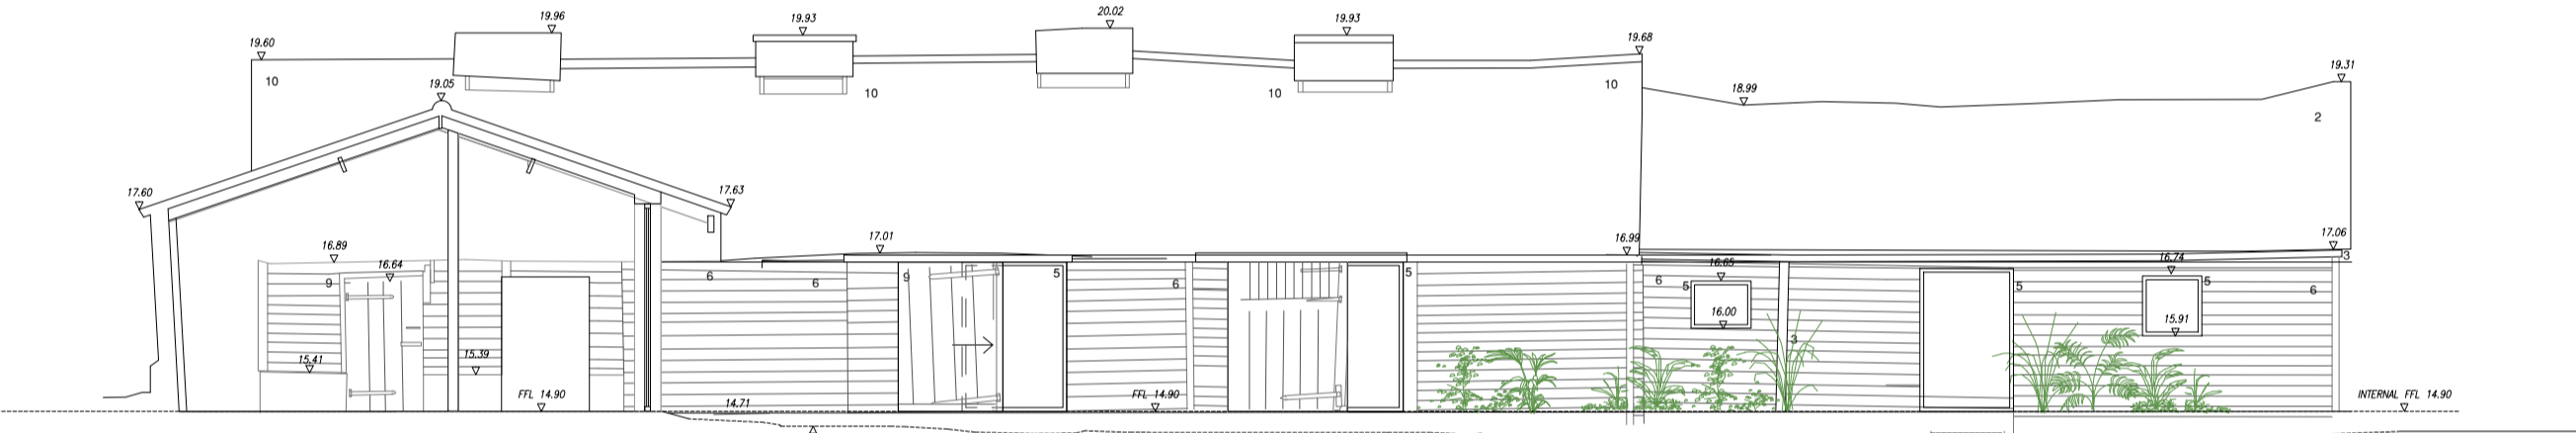


Proposed South Elevation (Elevation 7)

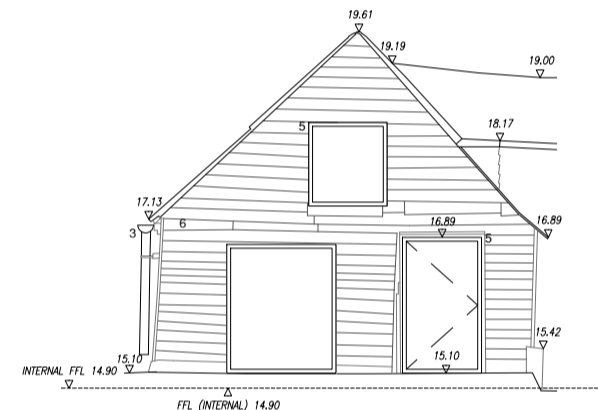


Proposed West Elevation (Elevation 8)

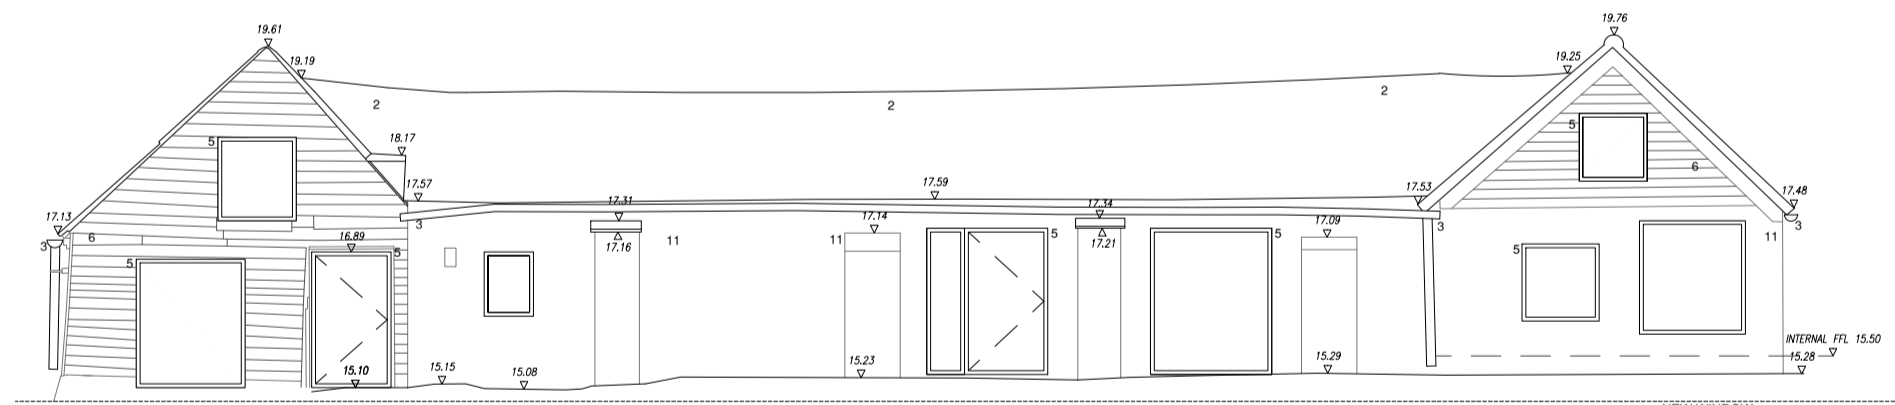

Proposed West Elevation (Elevation 9)

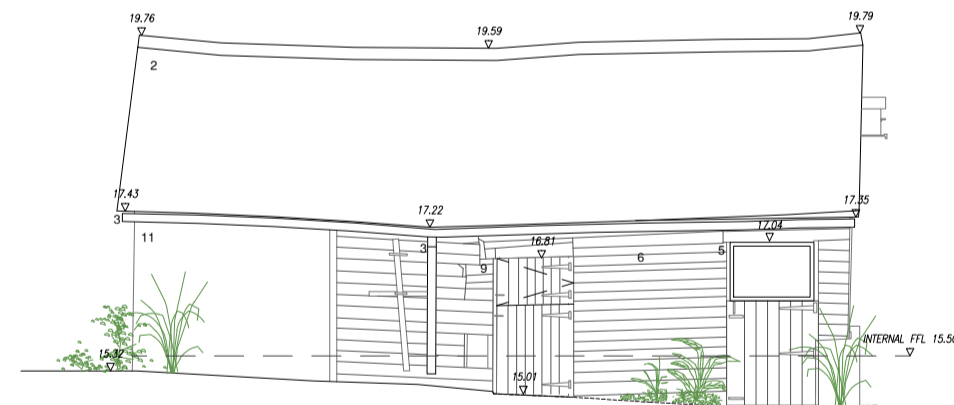


Proposed South Elevation (Elevation 10)

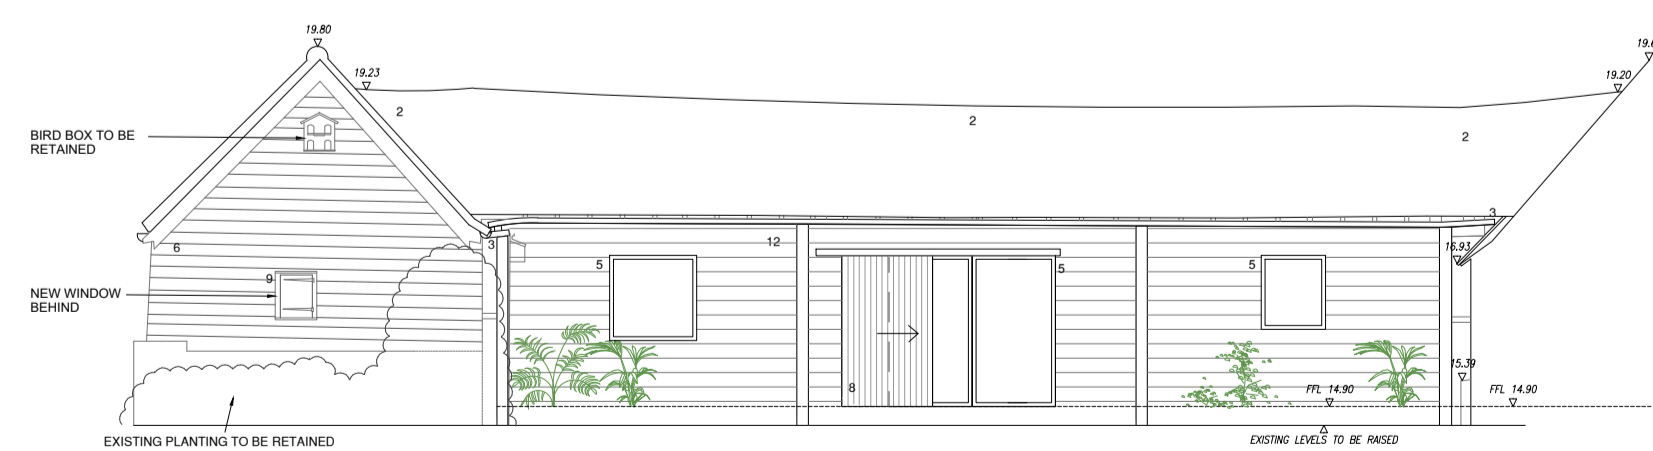


Proposed East Elevation (Elevation 11)


- MATERIAL KEY:
- EXISTING RED BRICK
 - EXISTING RED TILES
 - BLACK RAINWATER GOODS - EXISTING TO BE REPLACED WHERE NECESSARY
 - TIMBER LINTEL PAINTED BLACK
 - NEW TIMBER FRAMED WINDOWS AND DOORS: FRAME TO BE BLACK
 - EXISTING BLACK PAINTED TIMBER CLADDING
 - RENDERED PLINTH PAINTED BLACK
 - TIMBER SHUTTER - EXISTING DOORS TO BE USED WHERE POSSIBLE
 - EXISTING TIMBER SHUTTER TO BE RESTORED/RETAINED WHERE POSSIBLE
 - TERRACOTTA CORRUGATED SHEET ROOF - TO BE RETAINED AND REPAIRED WHERE NECESSARY
 - EXISTING YELLOW STOCK BRICK
 - NEW BLACK TIMBER CLADDING TO MATCH EXISTING
 - EXISTING TIMBER SHUTTER TO BE RETAINED
 - NEW BOUNDARY MESH FENCE WITH PLANTING

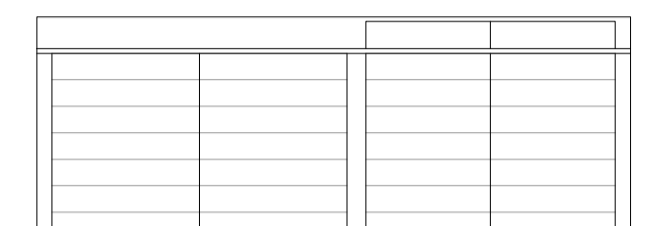


FRONT

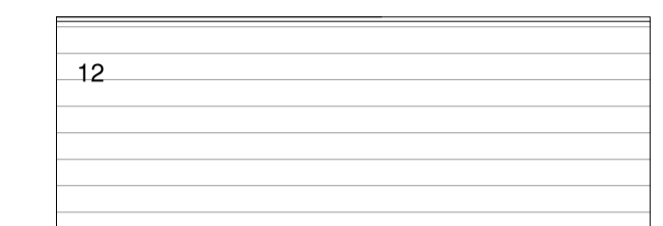

REAR

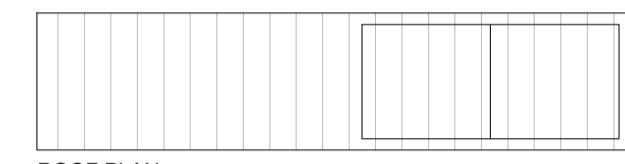

ROOF PLAN

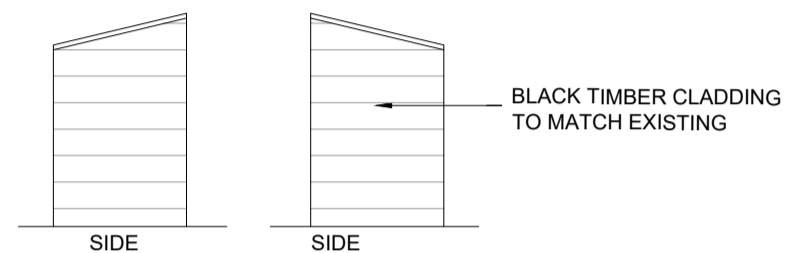

SIDE

SIDE

BLACK TIMBER CLADDING TO MATCH EXISTING

PLAN

TIMBER BIN AND BIKE STORE 1:50

Notes:

Rev	Comment	By	Date
B	Retention of bird box	DS	30/06/2021
A	Planning Amendment	DS	11/03/2021
-	PRODUCTION OF DRAWING	DS	10/02/2021

Stage:
2 & 3 - Stage

Client:
DAVID DEDMAN

Project:
COCKETHURST
CASTWOODBURY LANE
SOUTHEND ON SEA SS2 6UE
ESSEX

Drawing Title:
PROPOSED ELEVATIONS

Drawing no:	504_P403	Revision:	B
Project no:	504-05-18	Drawn by:	DS
Scale:	1:50, 1:100 @ A1	Chkd by:	SK

SKARCHITECTS
853-855 London Road
Westcliff-on-Sea
SS0 9E2
Tel: 01702 509250
Email: info@skarchitects.co.uk

We do not scale from this drawing. Drawing to be read in conjunction with all other issued drawings, documents and relevant consultation information. All information on this drawing is for guidance purposes only. All dimensions must be checked onsite. This information is subject to Building Control requirements and the requirements of all relevant statutory authorities and external providers. © SKARCHITECTS Ltd 2018

Proposed Elevations 1:100

