


EXISTING FLOOR PLAN



EXISTING FRONT ELEVATION

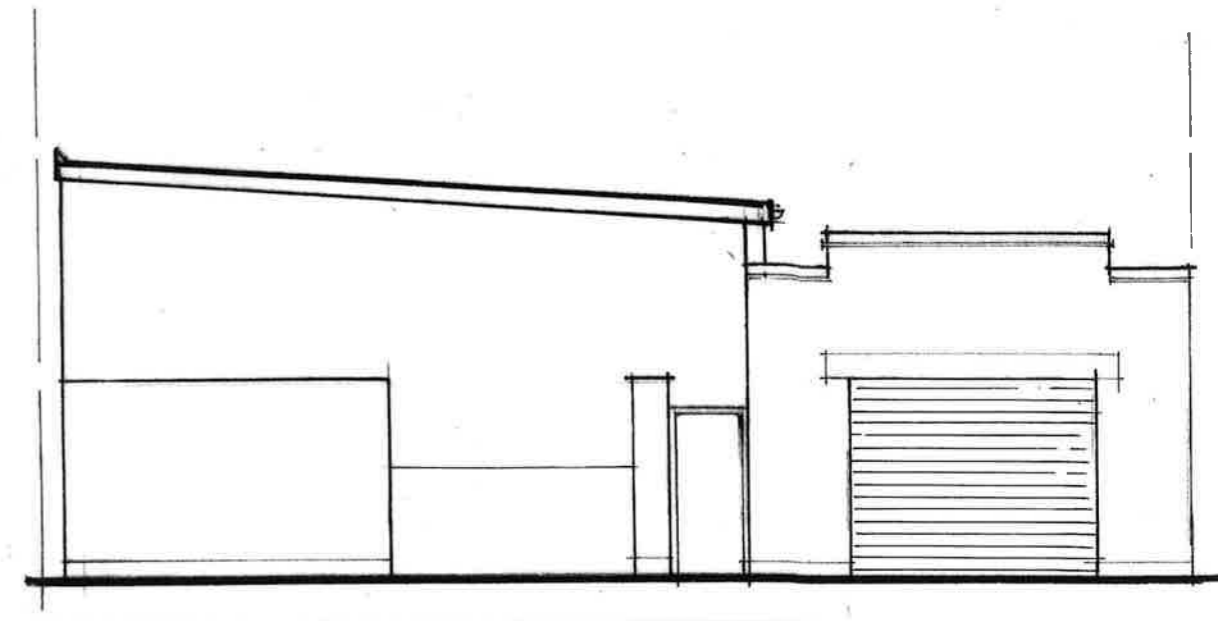

Scale 1 : 100 @ A3 paper size

Job:	344-366 RAYLEIGH ROAD SOUTHEND ESSEX SS9 5PT	Date: Apr. 2021
Drawing No. PP/02	ARCHITECTURAL SERVICES	Scale: 1:100
Mobile: 07400 444 070		