


PROPOSED FLOOR PLAN

- rebuilt brickwork to match existing brickwork
- proposed roller shutter doors to match existing

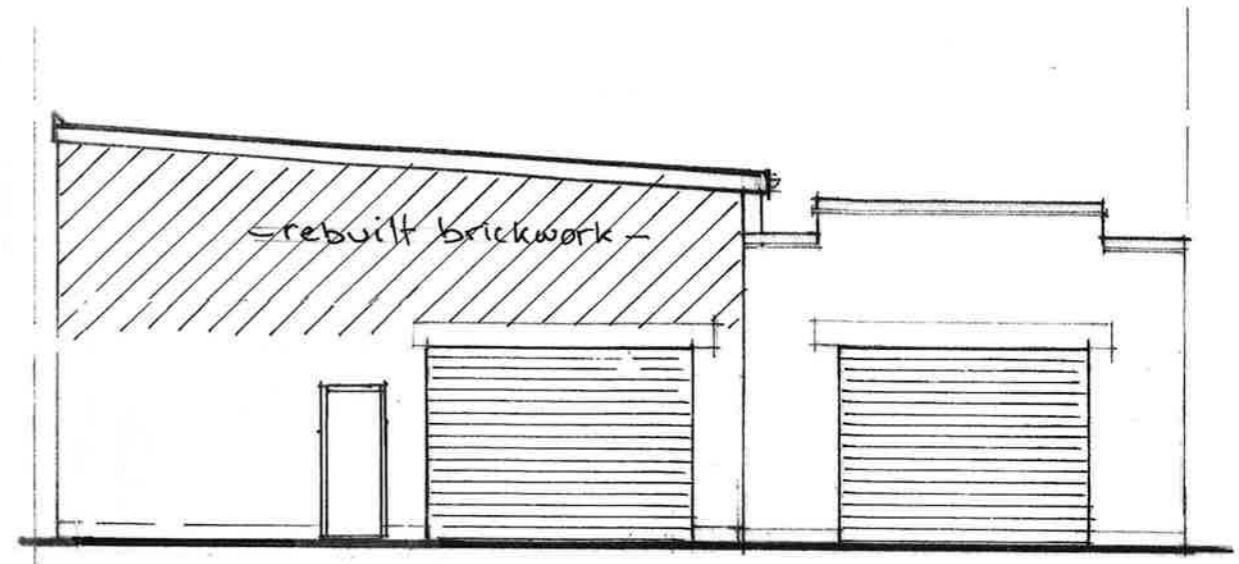

PROPOSED FRONT ELEVATION



Scale 1 : 100 @ A3 paper size

Job:	364- 366 RAYLEIGH ROAD SOUTHEND ESSEX SS9 5PT	Date: Apr. 2021
Drawing No. PP/03	ARCHITECTURAL SERVICES	Scale: 1:100
	Mobile: 07400 444 070	