



Client Name : Mrs T Kennedy			
Project Title : 56 Whitehouse Road, Leigh on Sea, Essex, SS9 5SR			
Drawing Name : Existing Floor and Roof Plans			
Scale : 1:100 @ A3	Drawn/Checked: MK/CW	Status : Application	Rev : -
Date : 10 Jan 2020	Plot Date : 14 January 2020 10:24:29	Dwg No : 19.7021/E102	

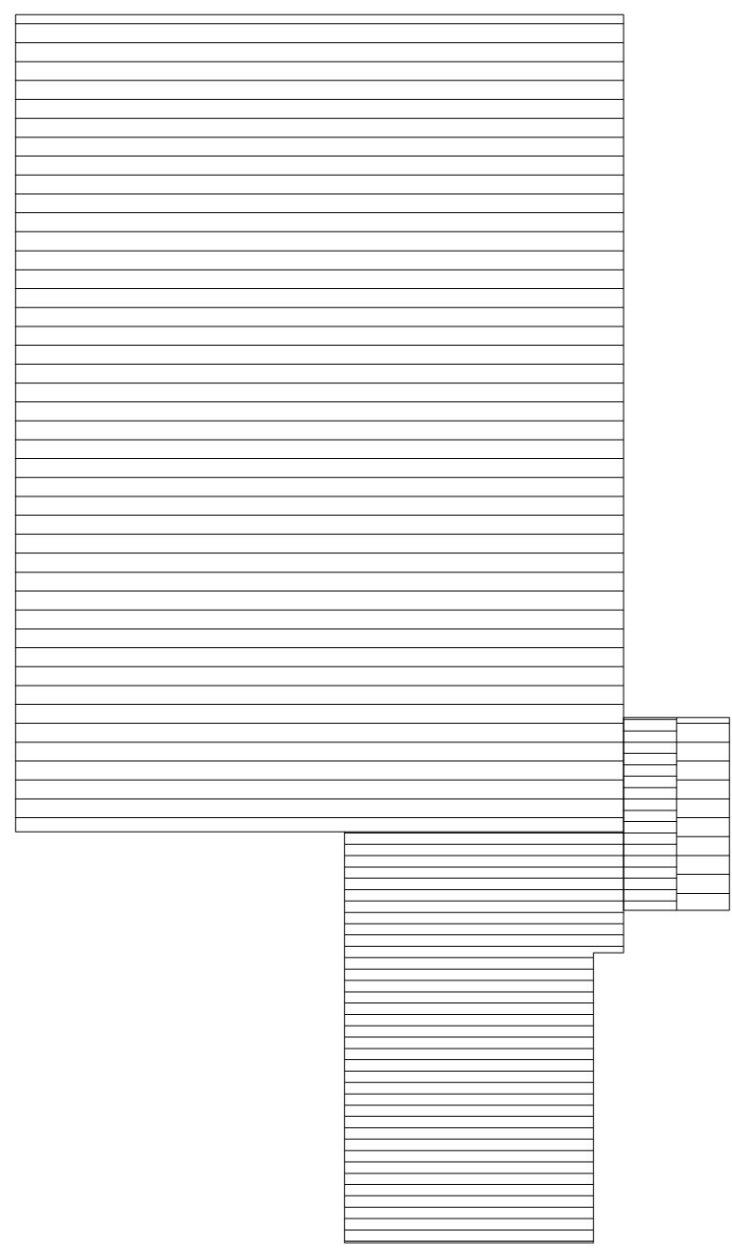

Note:
 This drawing is provided for planning application purposes only and should not be used or relied upon for Building Regulations applications or in the use of Construction. All dimensions should be checked on site before the commencement of any works or ordering of materials. Any discrepancies should be reported to Smart Planning Ltd.

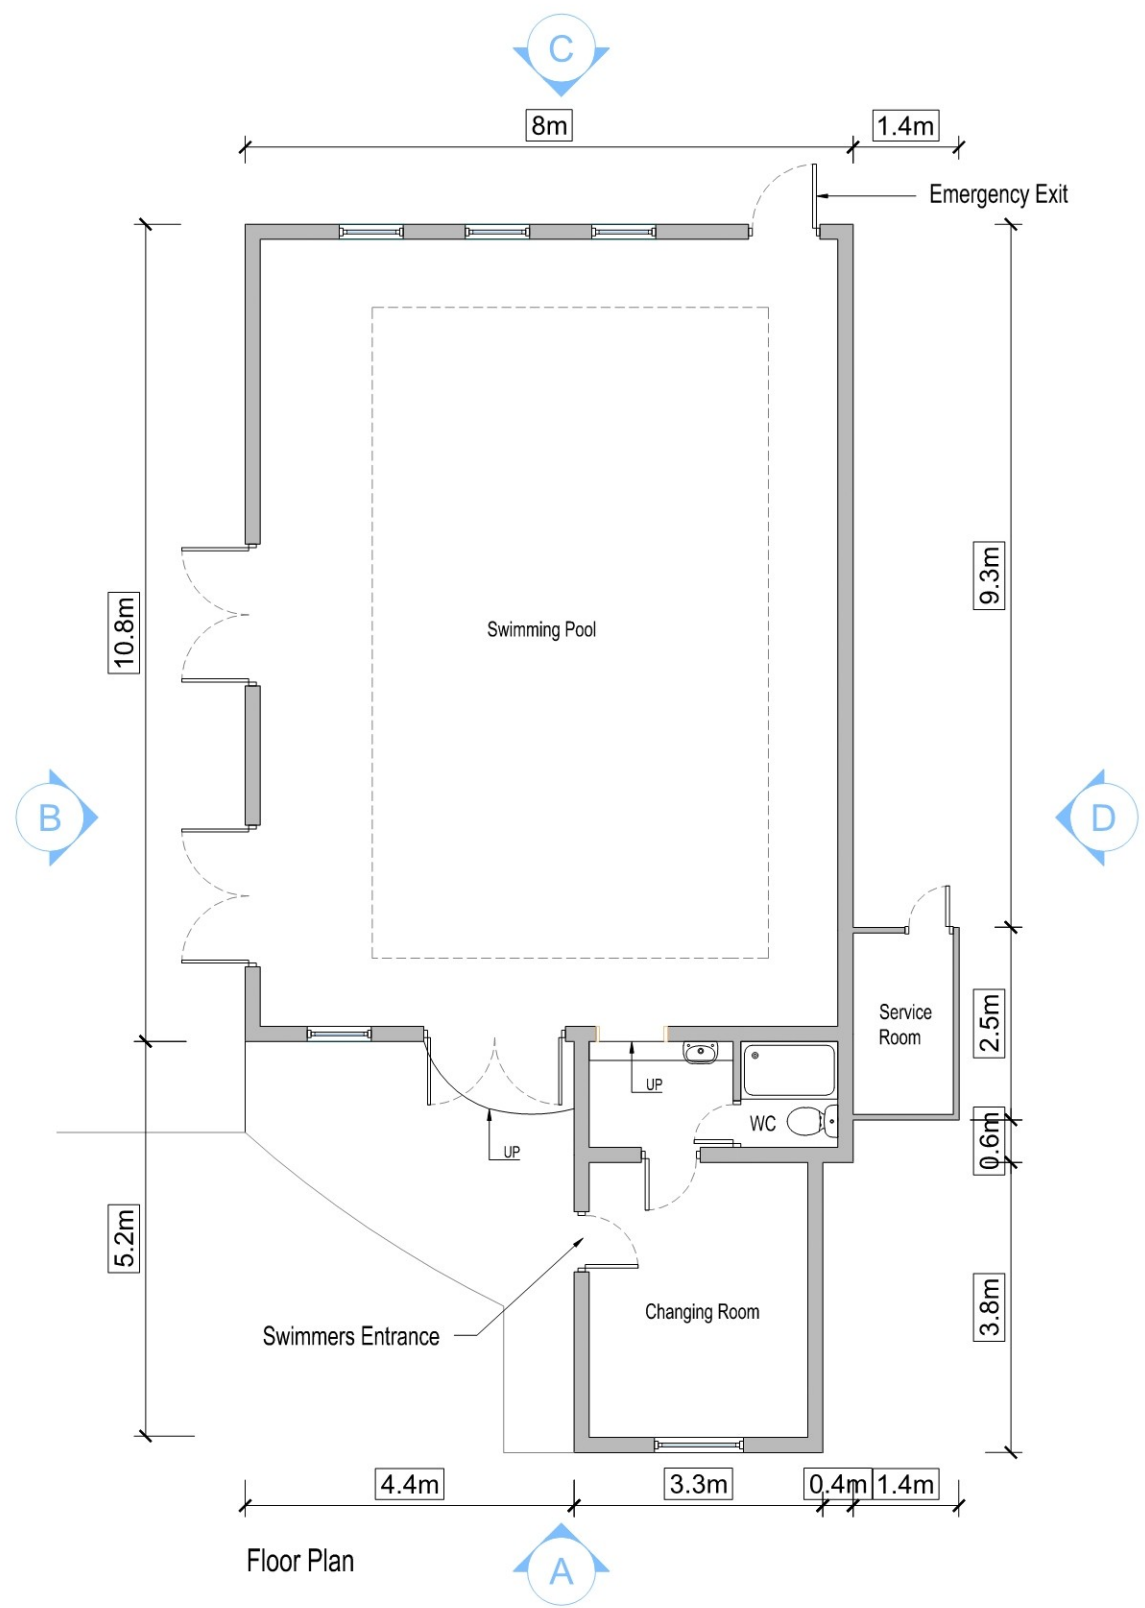

No.	Date	Amendment	Initials

© THIS DRAWING IS THE COPYRIGHT OF SMARTPLANNING. This document must not be reproduced in whole or in part without prior permission of Smartplanning Ltd. Registered in England No. 04369649. OS Licence Number 100042413

smartplanning

Head Office
 Old School House, Rettendon
 Turnpike, Battlesbridge,
 Essex, SS11 7QL

Email contact@smartplanning.co.uk
 Website www.smartplanning.co.uk
 Phone 0330 053 6811