



1 Proposed Ground Floor Plan

Scale: 1:100

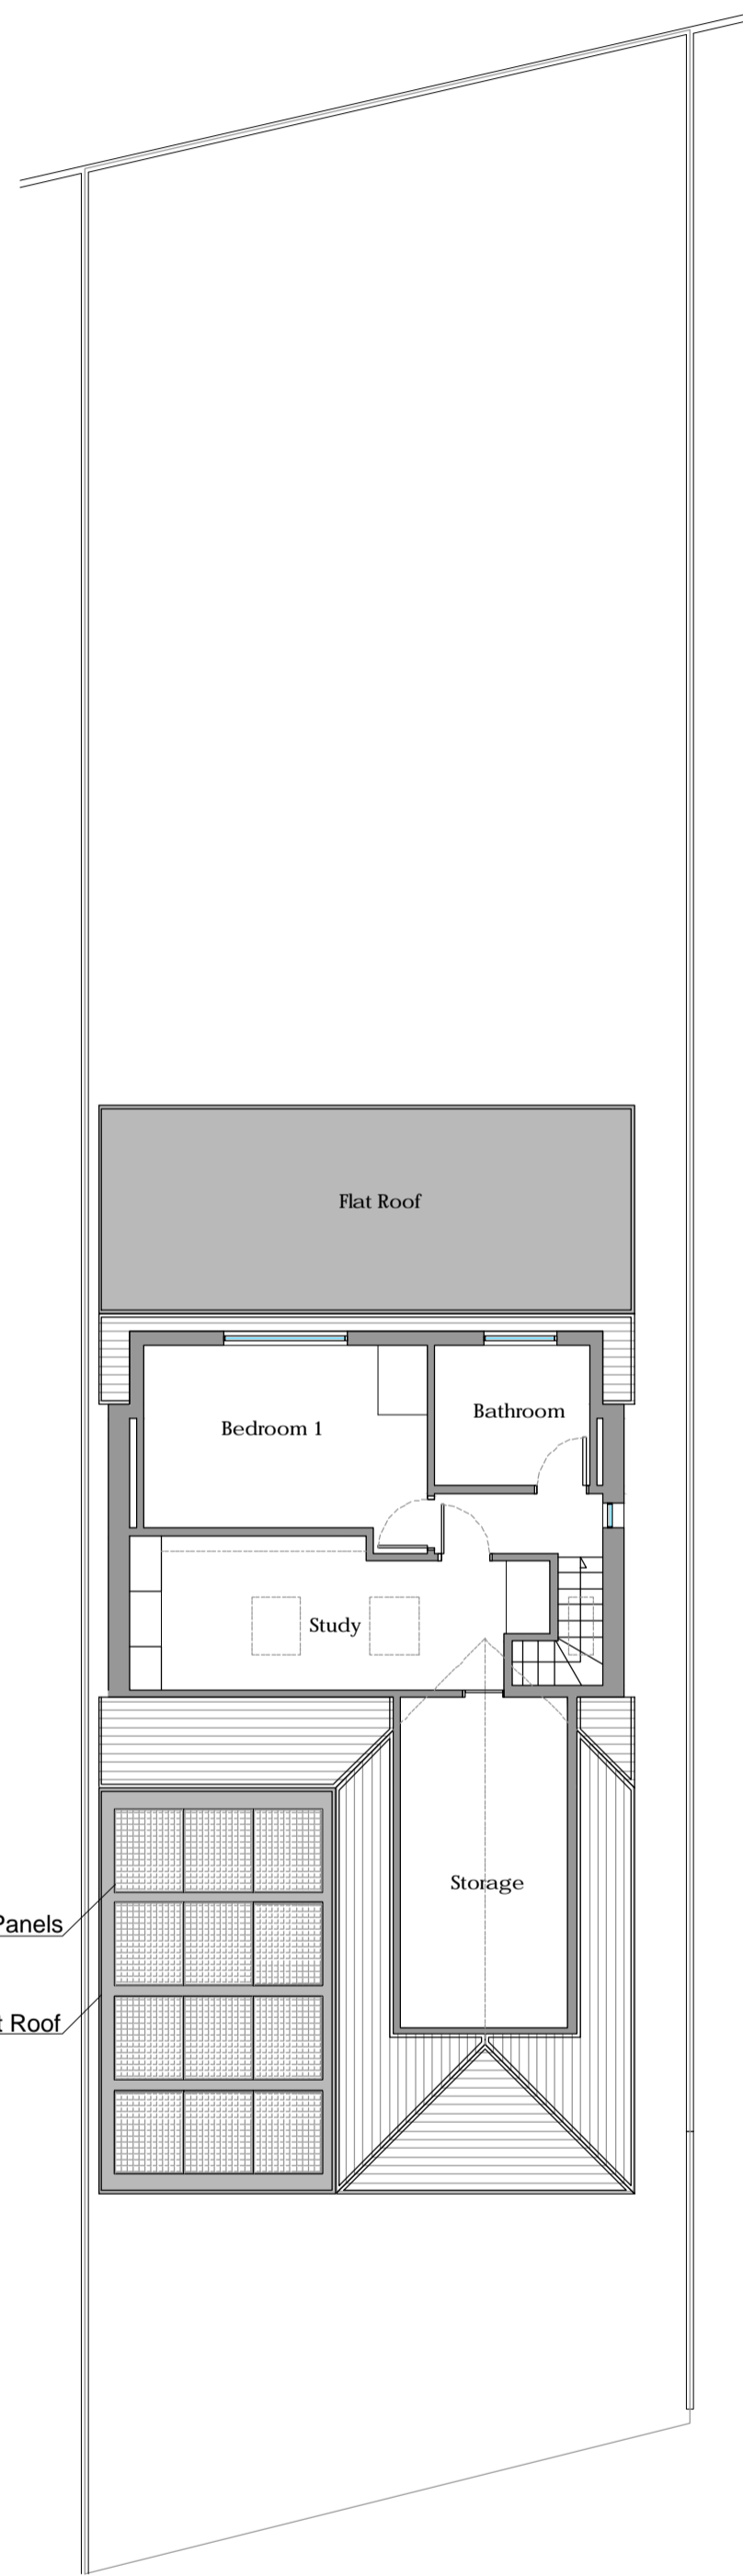

2 Proposed First Floor Plan

Scale: 1:100

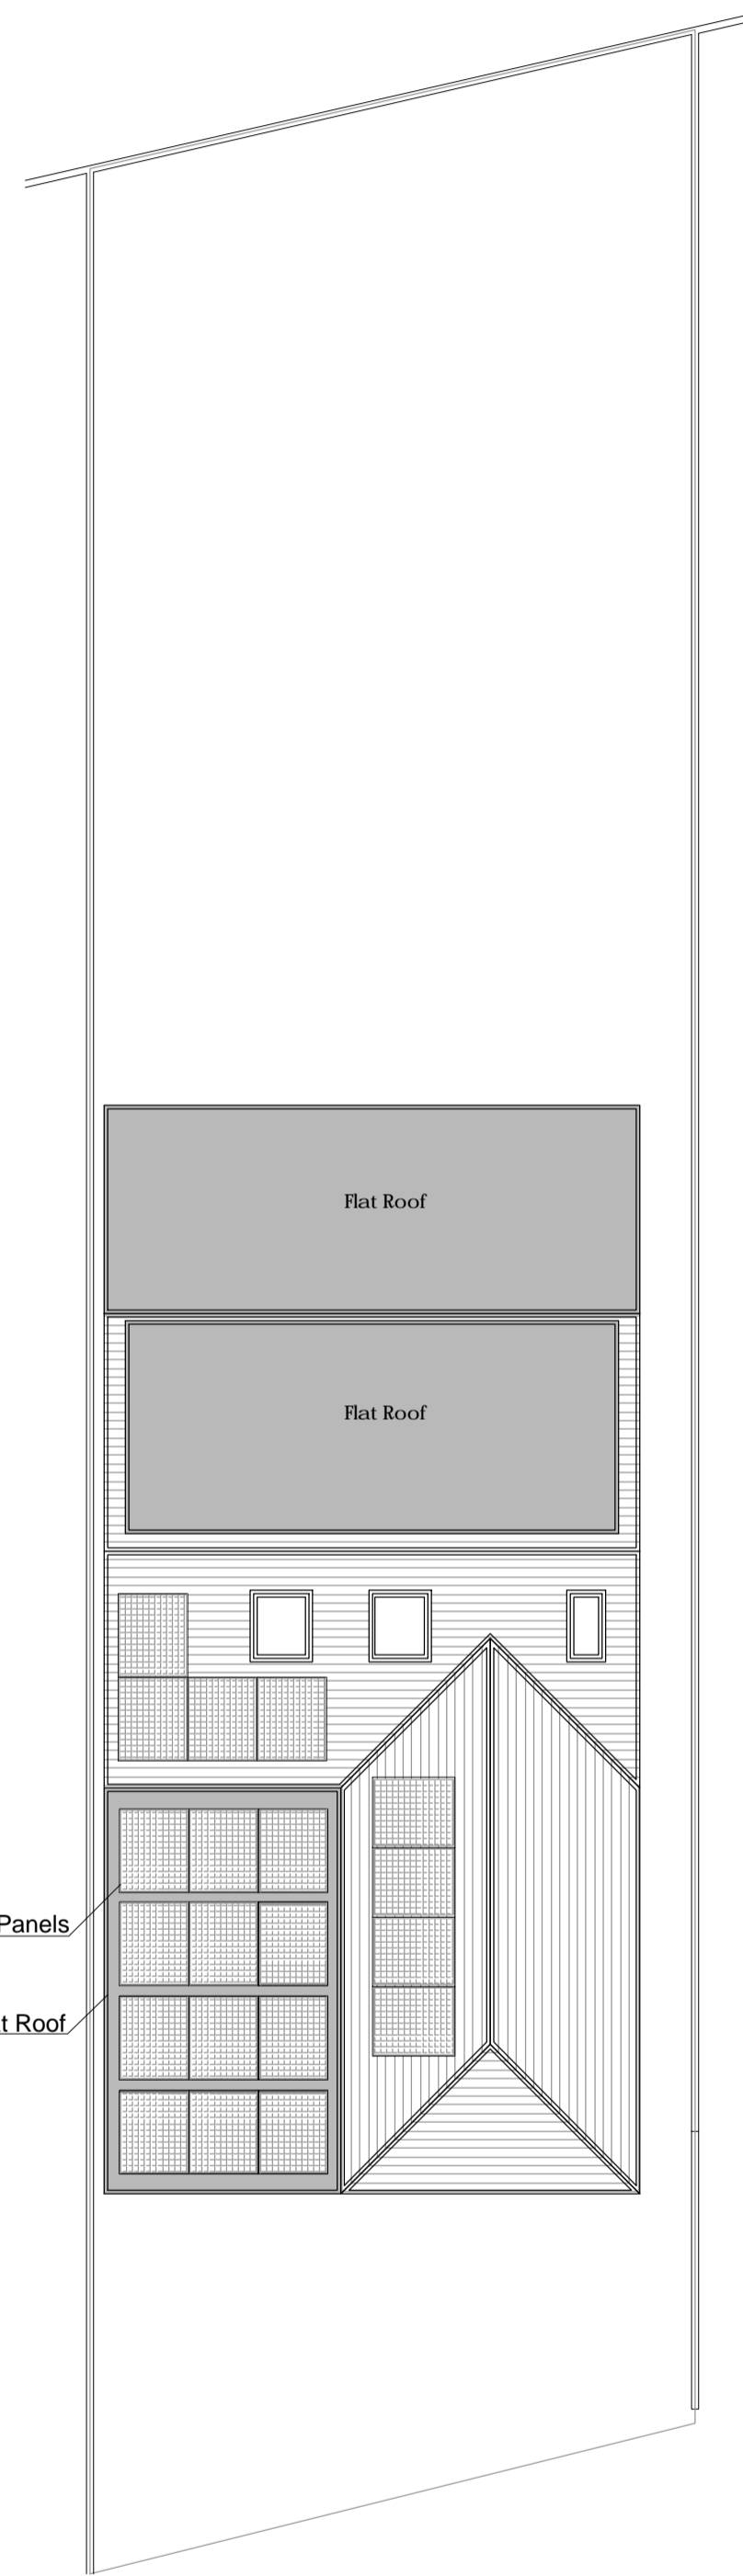


3 Proposed Roof Plan

Scale: 1:100




4 Proposed Front Elevation

Scale: 1:100

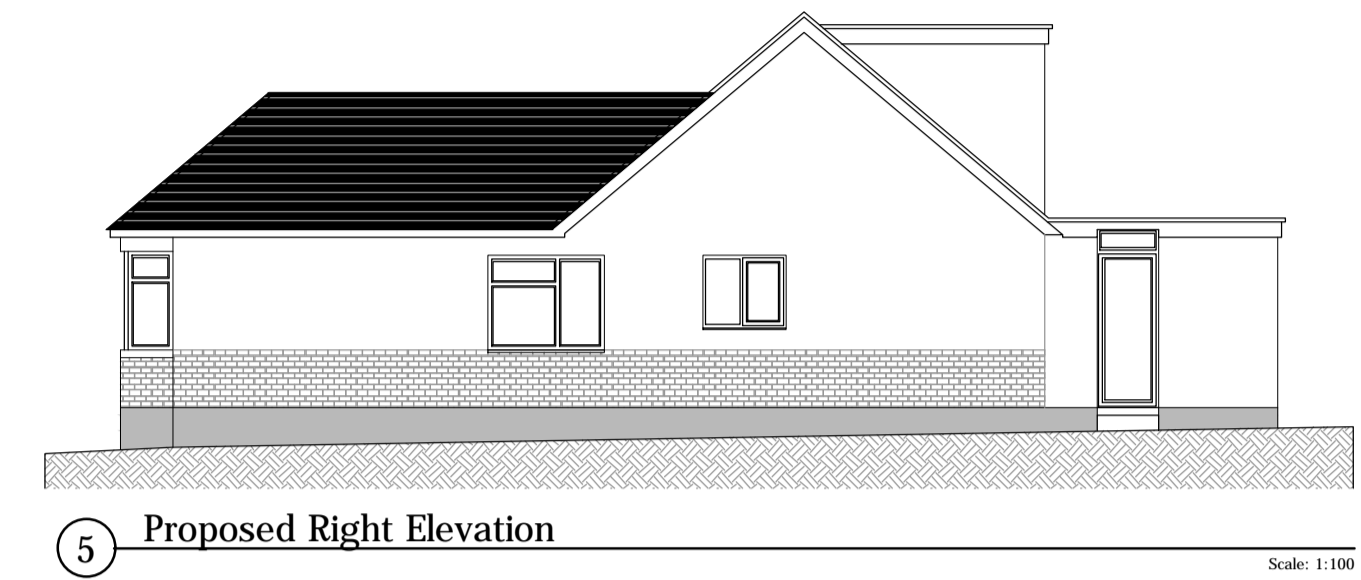


5 Proposed Right Elevation

Scale: 1:100

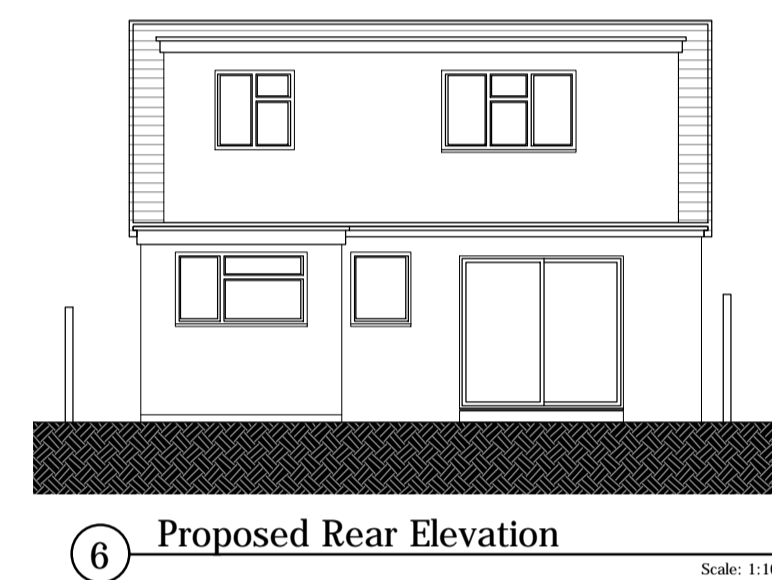

6 Proposed Rear Elevation

Scale: 1:100

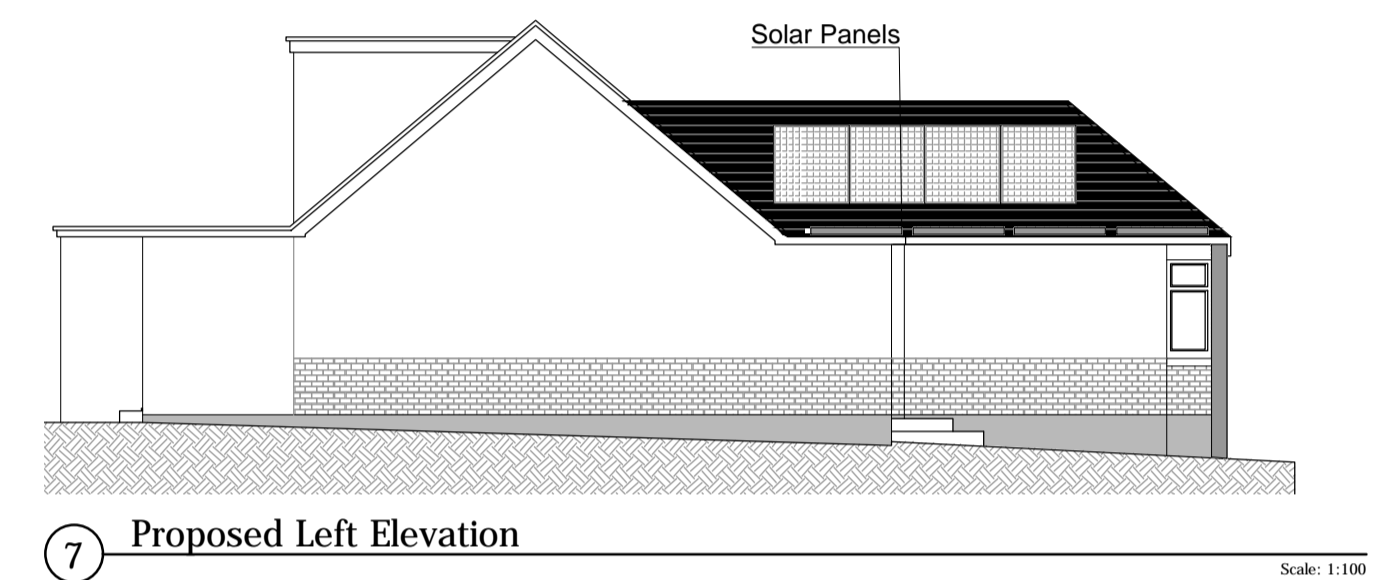

7 Proposed Left Elevation

Scale: 1:100

scale 1:100
0 1 2 3 4 5 6 7 8 9 10 [m]

Do not scale this drawing. Work to figured dimensions only. This drawing is copyright of APS Designs and should only be reproduced with their express permission. Check all dimensions on site. Any discrepancies should be reported to APS Designs prior to commencement.