




1 Proposed Ground Floor Site Plan

Scale: 1:200




2 Proposed Ground Floor Plan

Scale: 1:200

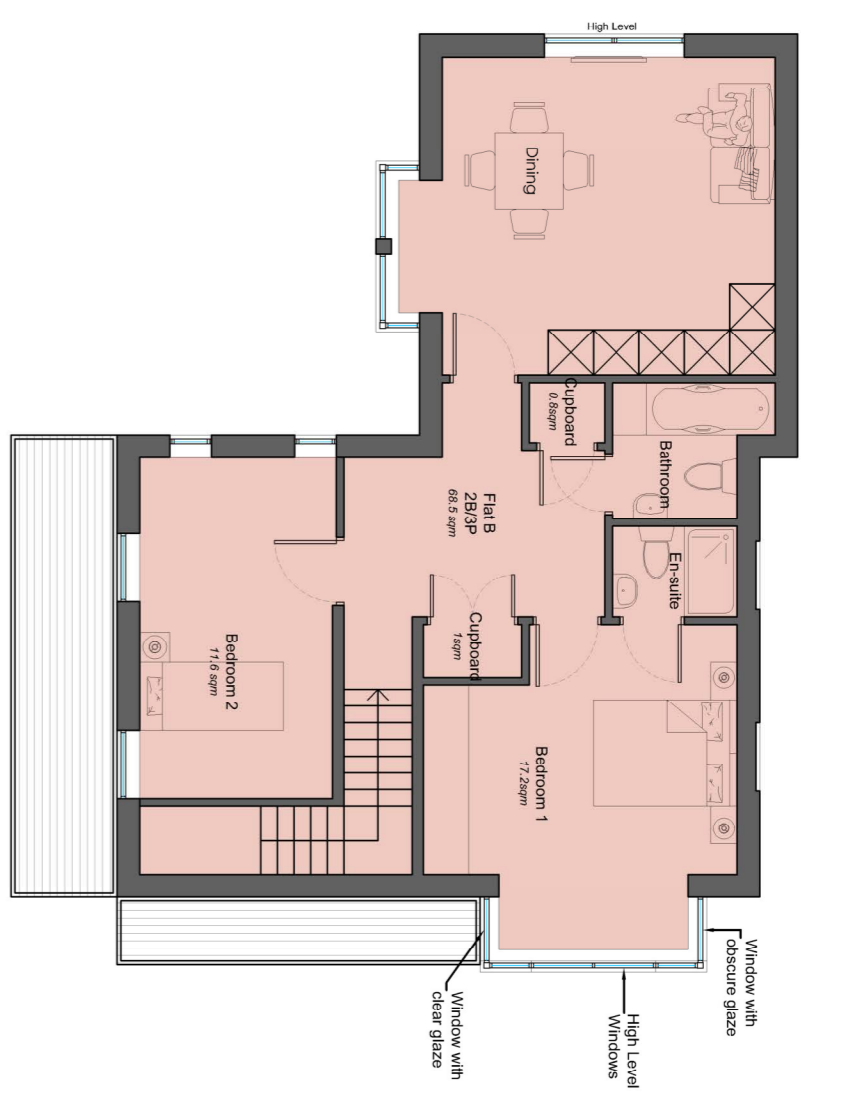

3 Proposed First Floor Plan

Scale: 1:200

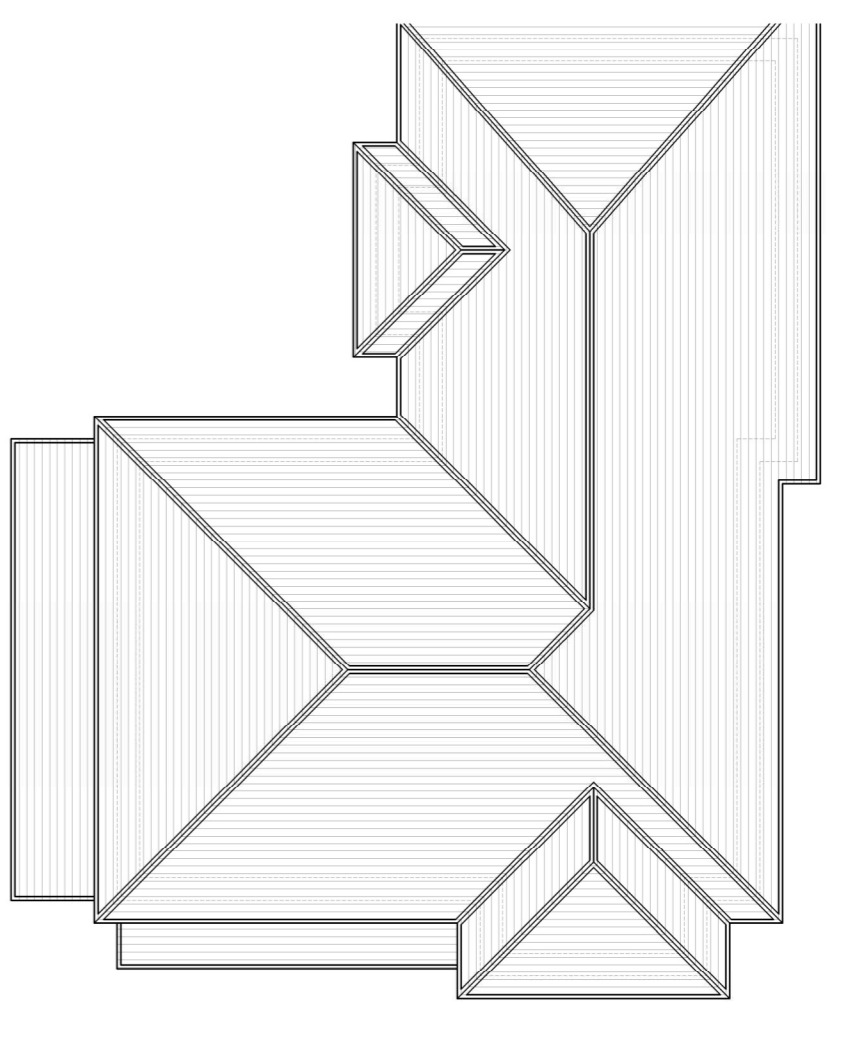


4 Proposed Roof Plan

Scale: 1:200




5 Proposed Front - South Elevation

Scale: 1:200

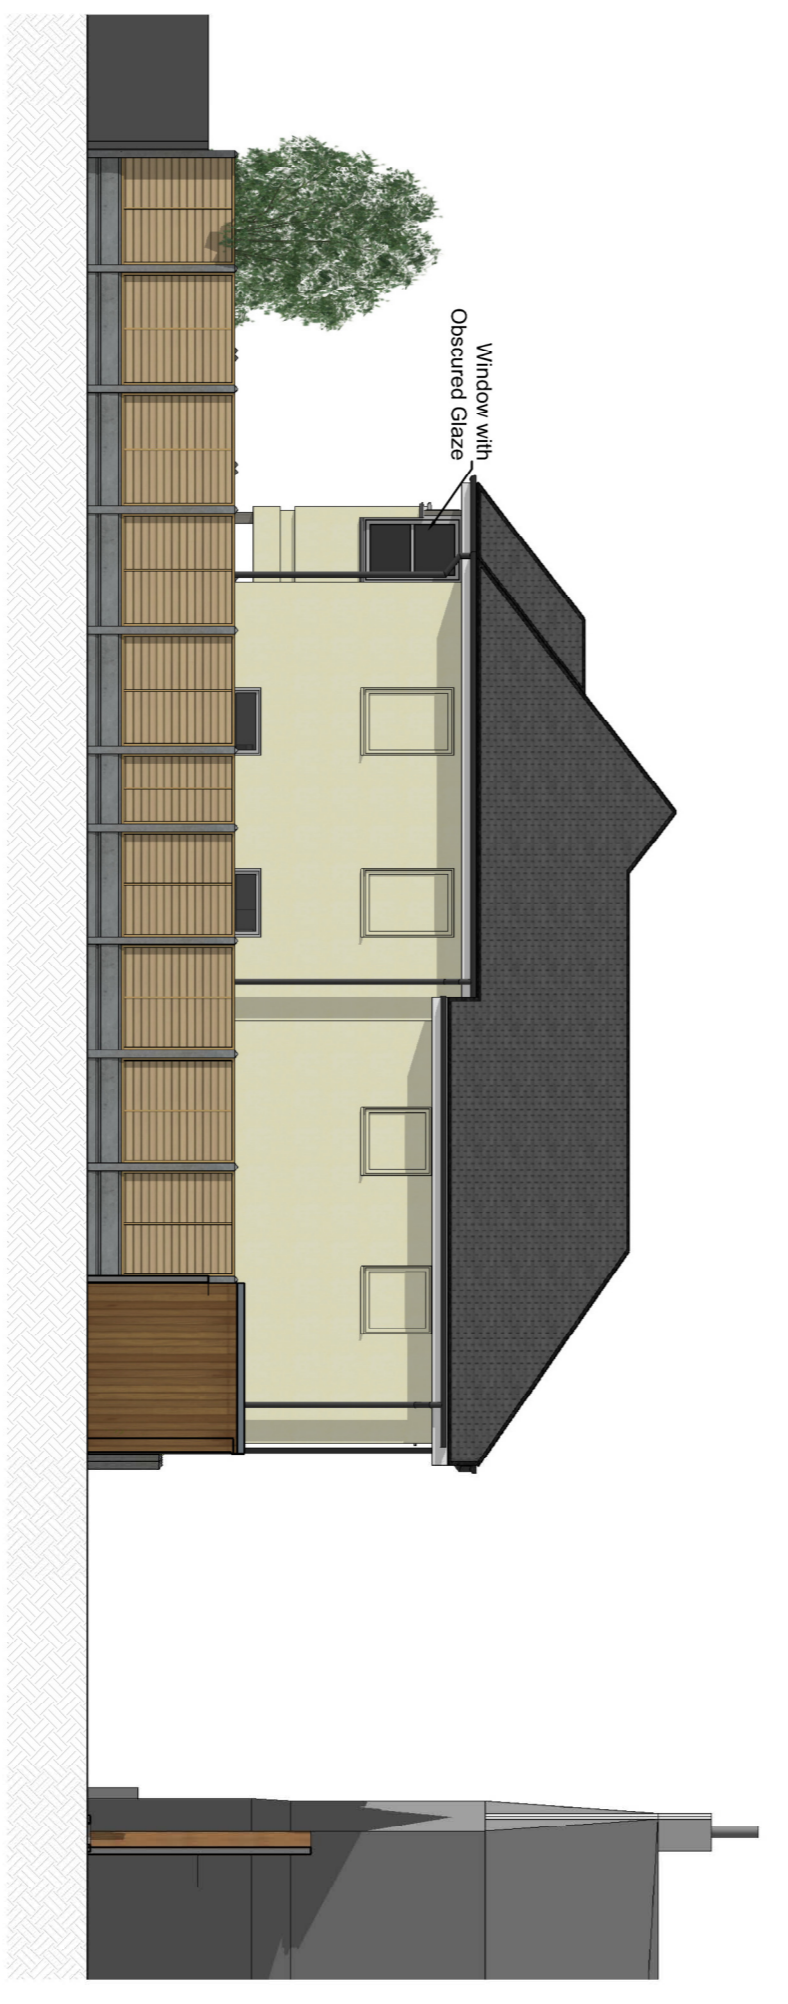


7 Proposed Rear - North Elevation

Scale: 1:200

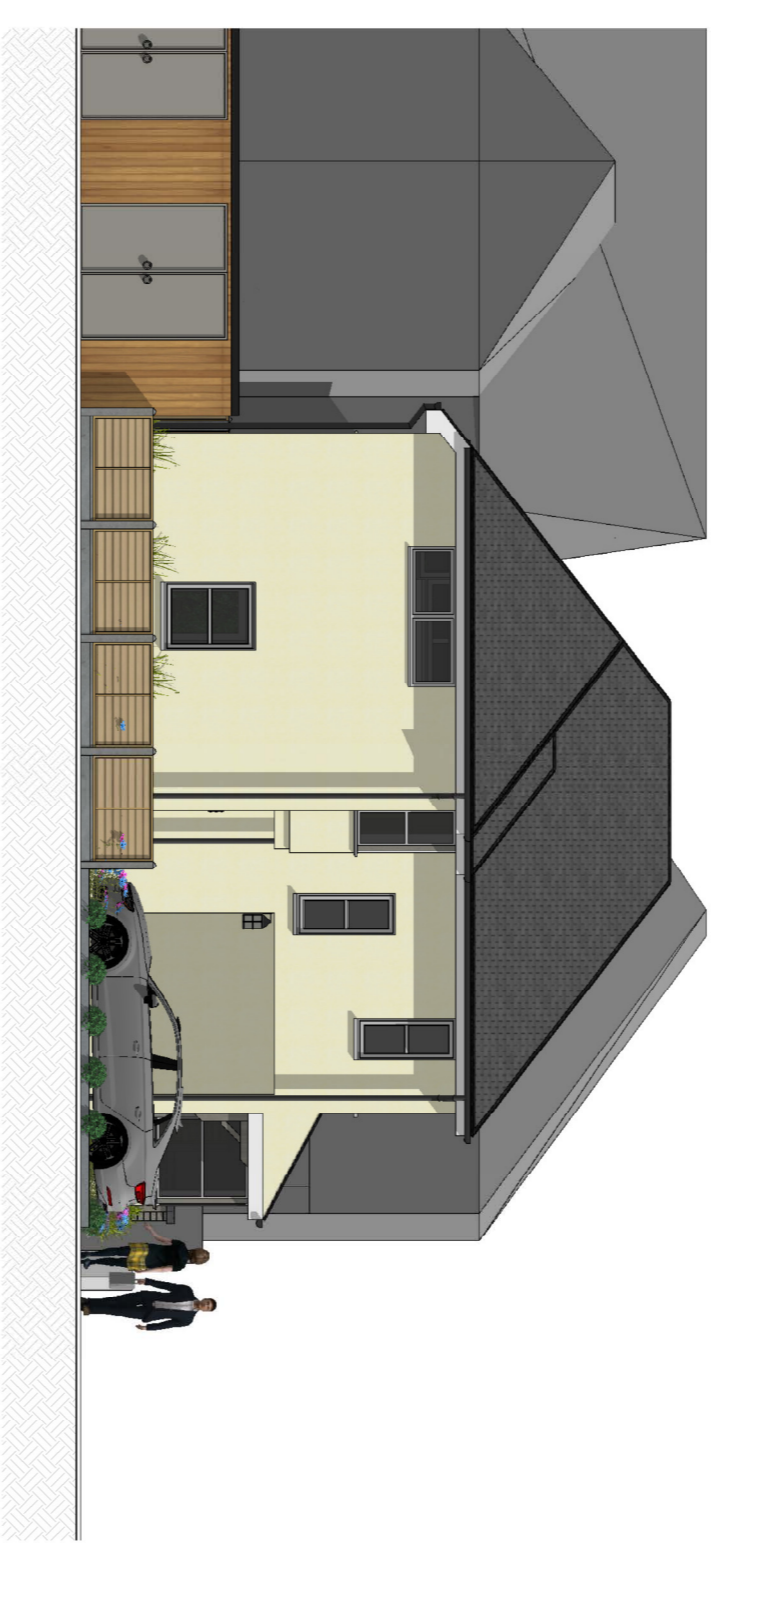

6 Proposed West Elevation


Scale: 1:200

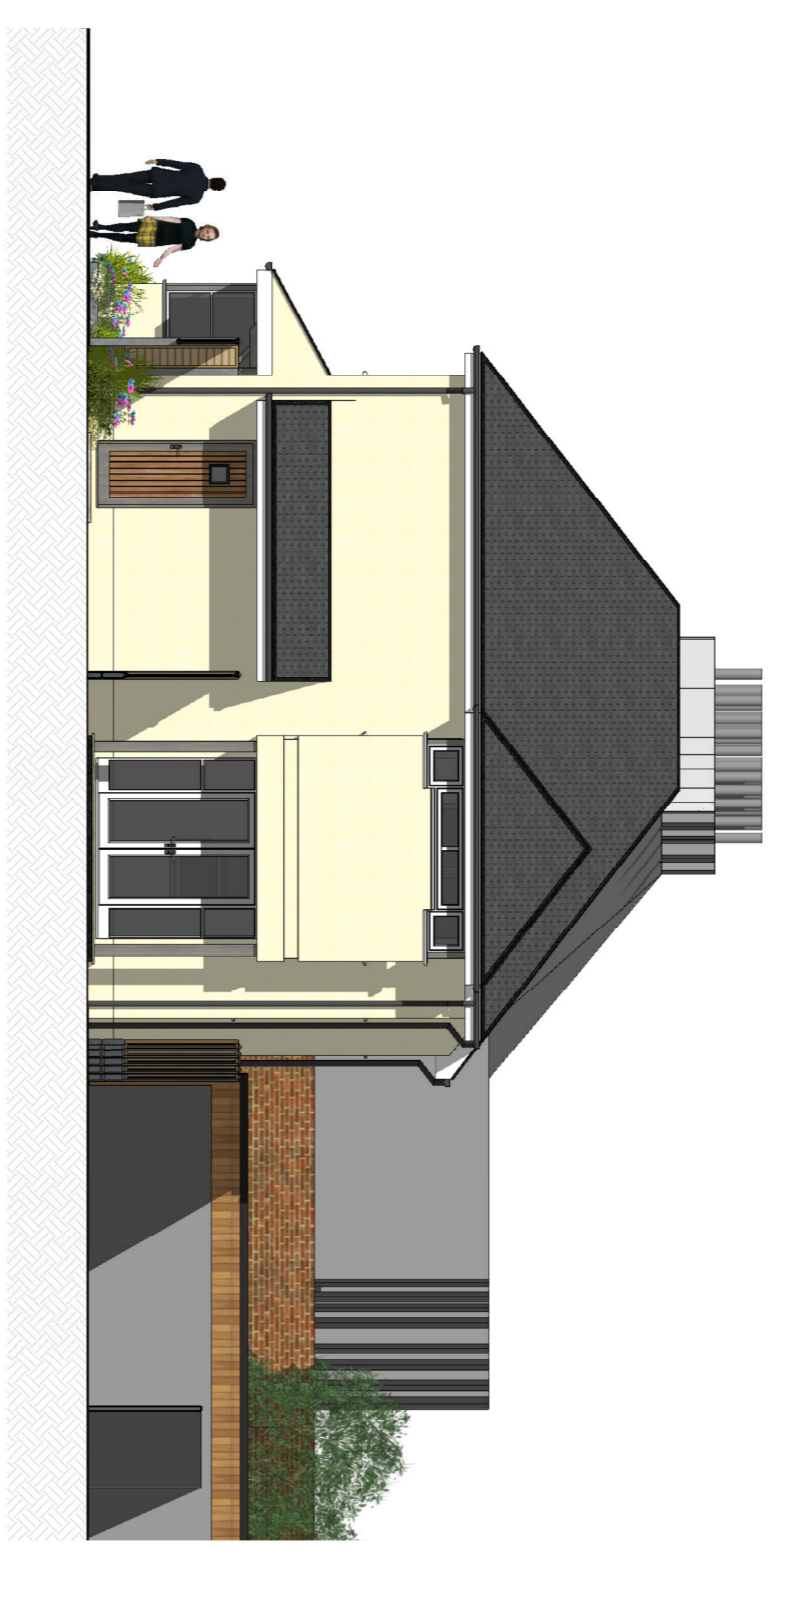

8 Proposed East Elevation

Scale: 1:200

DO NOT SCALE THIS DRAWING. WORK TO FIGURED DIMENSIONS ONLY. THIS DRAWING IS COPYRIGHT OF APS DESIGNS AND SHALL BE USED ONLY FOR THE PROJECT AND SITE SPECIFICALLY CHECK ALL DIMENSIONS ON SITE. ANY DISCREPANCIES SHOULD BE REPORTED TO APS DESIGNS PRIOR TO COMMENCEMENT.

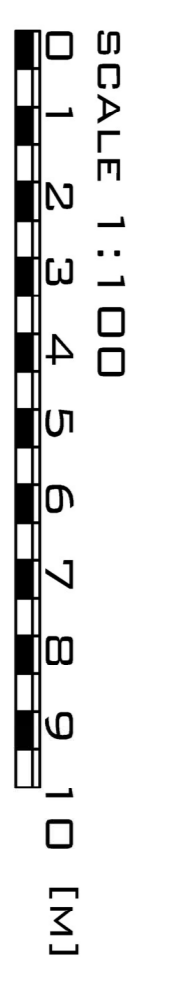

Rev. D 19.07.2021 Entrance to Ground widened. Part M notes added  
 Rev. C 08.07.2021 Materials and windows amended  
 Rev. B 17.08.2021 First floor windows amended  
 Rev. A 17.08.2021  
 REVISION DATE AMENDMENT  
**APS DESIGN ASSOCIATES LTD**  
 ARCHITECTURAL DESIGNERS AND PLANNING CONSULTANTS  
 PROJECT STAGE: Town Planning DRAWN BY: A.D.L.J. DATE: July 2021  
 CLIENT: The Coal Yard - Front Plans  
 PROJECT: The Coal Yard - Front Plans  
 JOB NO: 3117 DRAWING NO: 03 REVISION: D  
 SCALE: 1:100 @ A1  
 DRAWING TITLE: Proposed  
 T: 01753 82928  
 E: design@apsdesigns.co.uk  
 W: www.apsdesigns.co.uk  
 S51 1 ET