



4 Ailsa Road, SS0 8BL

 


GENERAL NOTE
 1. THIS DRAWING IS THE COPYRIGHT OF RD ARCHITECTURE LTD. AND MUST NOT BE USED IN ANY WAY
 PRIOR TO WRITTEN CONSENT BY RD ARCHITECTURE LTD. 2. WORK TO FIGURED DIMENSIONS ONLY. 3.
 CONTRACTORS ARE TO CHECK ALL LEVELS AND DIMENSIONS AT TENDER STAGE AND BEFORE WORKS
 COMMENCE ON SITE. ANY DISCREPANCIES ARE TO BE MADE KNOWN TO RD ARCHITECTURE LTD. 4. ANY
 WORK COMMENCED BEFORE PLANNING, BUILDING REGULATION, PARTY WALL OR SERVICES APPROVAL
 IS AT THE CLIENTS AND / OR CONTRACTORS OWN RISK.

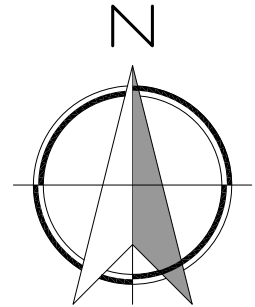

ORIENTATION



LEGEND

-  APPLICATION SITE
-  PROPOSED FOOTPRINT INCREASE
-  2 OUTBUILDING TO BE DEMOLISHED

ALL MAPS SHOWN ARE PURCHASED
 ORDNANCE SURVEY MAPS FROM
 STREETWISE.NET. CROWN COPYRIGHT
 PROTECTED.

ORDNANCE SURVEY MAPS ARE KNOWN TO BE
 INCORRECT.

FOR ACCURATE MEASUREMENTS REFER TO
 PLANS PROVIDED.

P1 2021.05.19 first issued

REV.	DATE	DESCRIPTION			
STATUS					
FOR PLANNING APPROVAL					
SITE ADDRESS					
4 AILSA ROAD, WESTCLIFF ON SEA, ESSEX, SS0 8BL					
CLIENT					
MR PORGES					
PROJECT					
REINSTATE HOUSE, LOFT CONVERSION WITH DORMERS, REAR 1 & 2 STOREY EXTENSIONS, FRONT BAY WINDOW REDUCTION AND INTERNAL AND EXTERNAL ALTERATIONS					
DRAWING TITLE					
PROPOSED SITE PLAN, SITE LOCATION PLAN + BLOCK PLAN					
SCALE					
AS SHOWN ON A3 PAGE					
PROJECT NO.	17225	DRG NO.	205	REV.	P1

FOR PLANNING APPROVAL

SITE ADDRESS
**4 AILSA ROAD,
 WESTCLIFF ON SEA, ESSEX, SS0 8BL**


CLIENT
 MR PORGES

PROJECT
 REINSTATE HOUSE, LOFT CONVERSION WITH DORMERS,
 REAR 1 & 2 STOREY EXTENSIONS, FRONT BAY WINDOW
 REDUCTION AND INTERNAL AND EXTERNAL ALTERATIONS

DRAWING TITLE
 PROPOSED
 SITE PLAN, SITE LOCATION PLAN + BLOCK PLAN


SCALE
 AS SHOWN ON A3 PAGE

PROJECT NO. 17225 - DRG NO. **205** - REV. **P1**

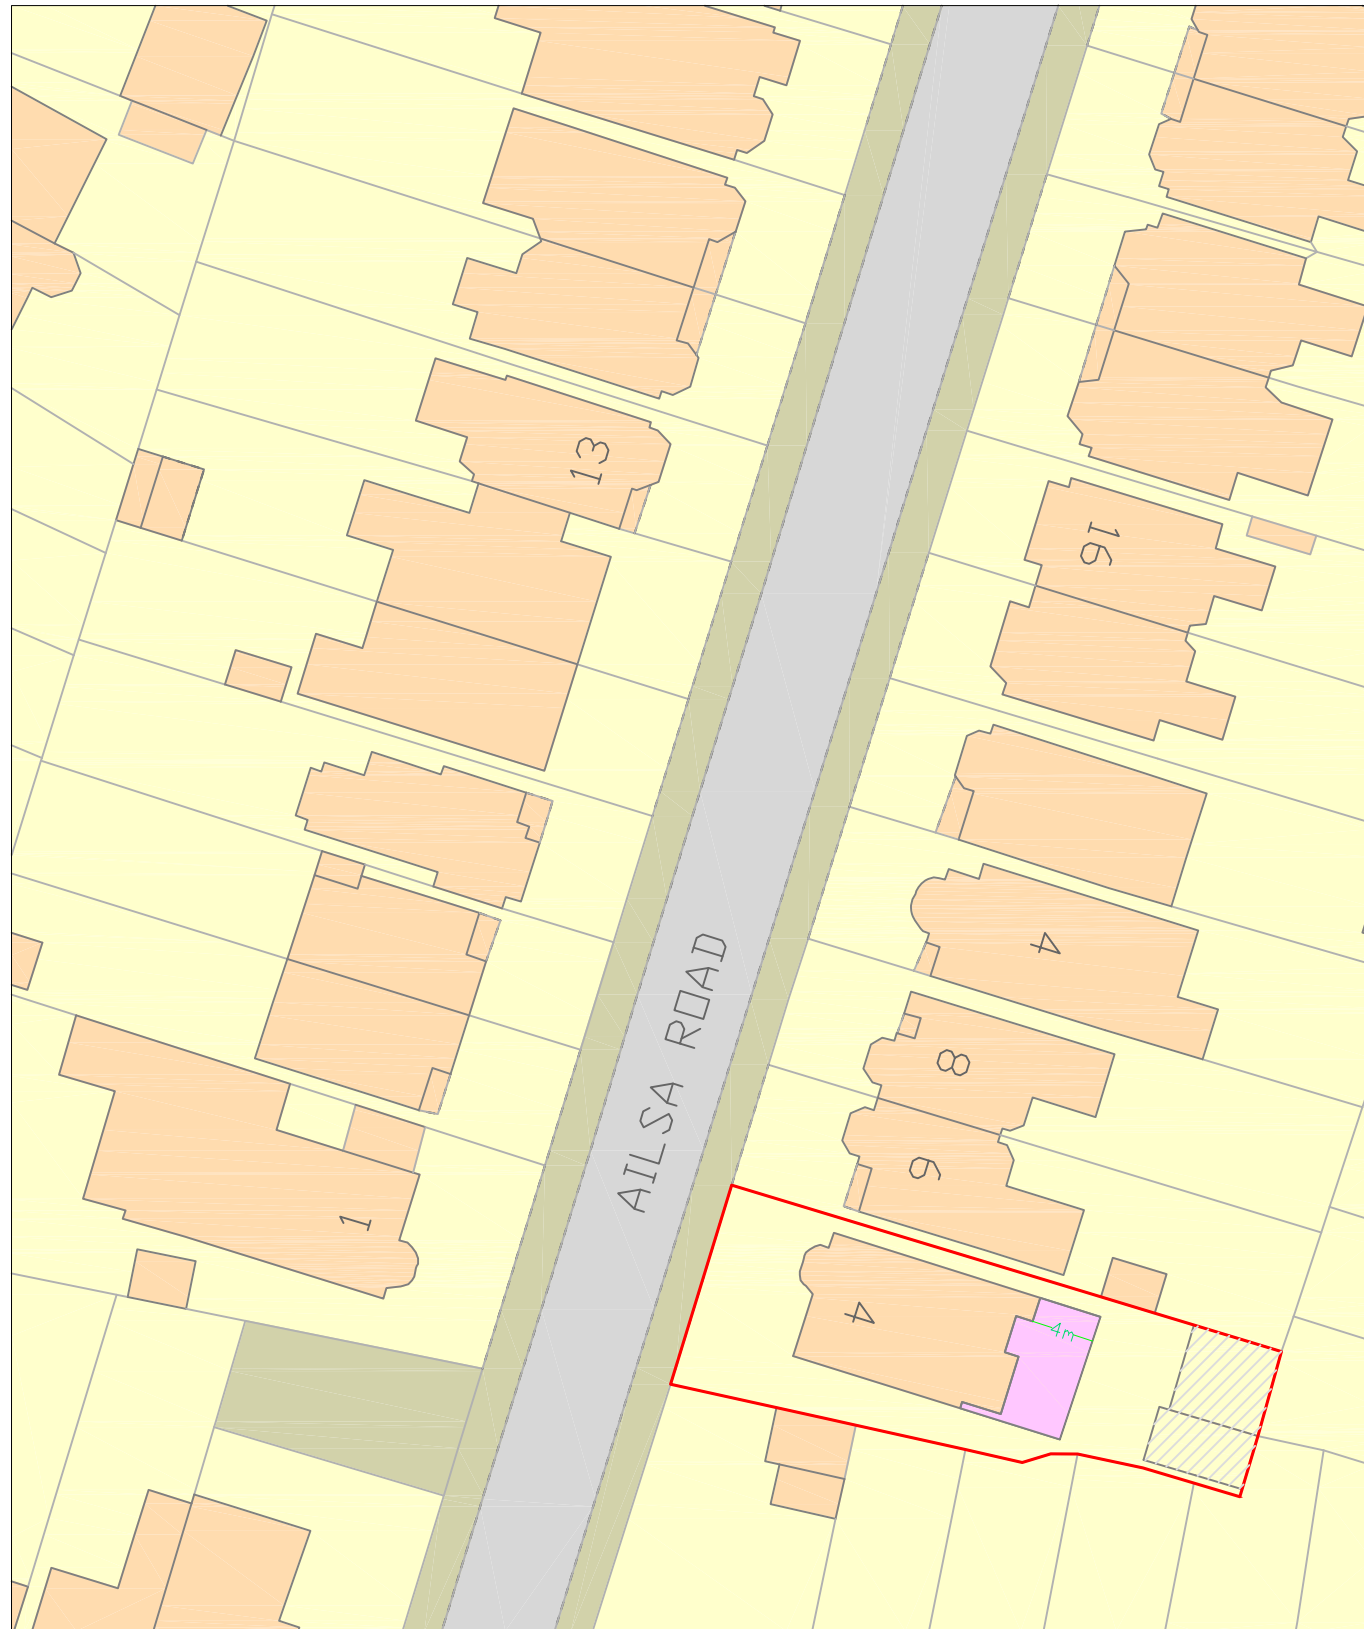


BLOCK PLAN

Scale: 1:500

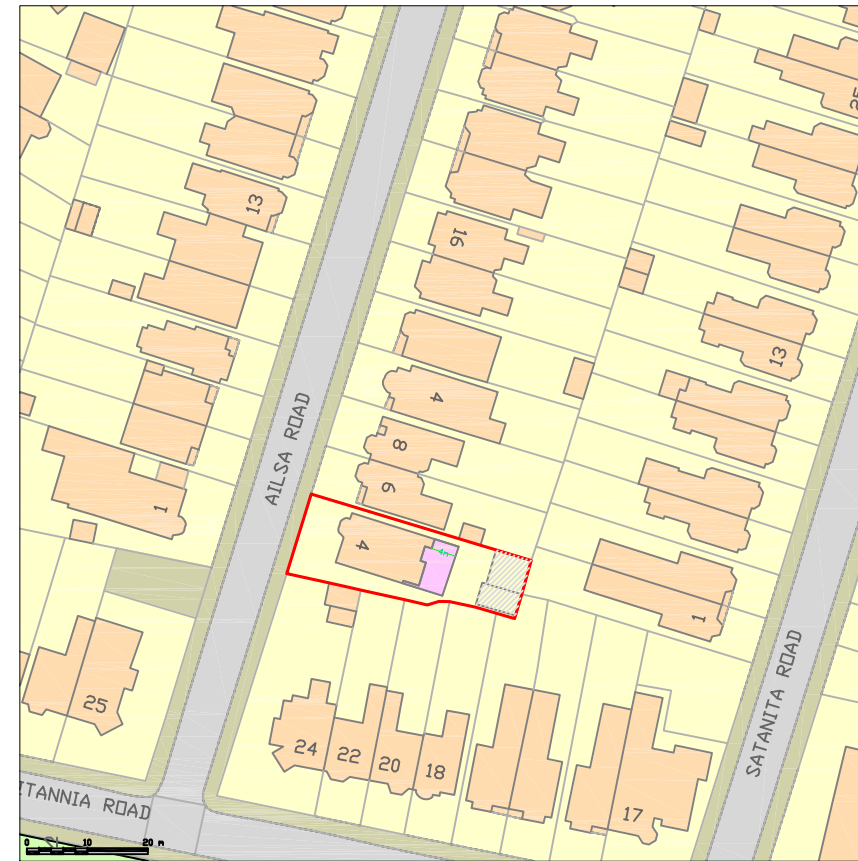

SITE LOCATION PLAN

Scale: 1:1250

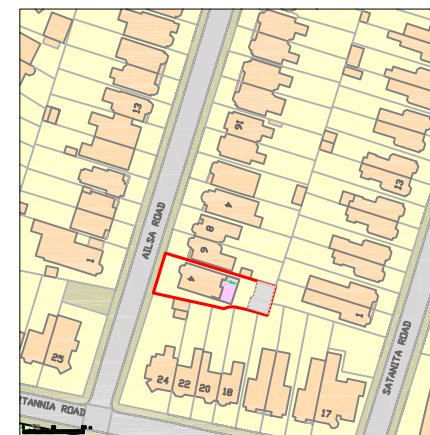

SITE PLAN

Scale: 1:2500