


This drawing is the copyright of Roberts Limbrick Ltd and should not be reproduced in whole or in part or used in any manner whatsoever without their written permission.

Do Not scale off this drawing, use only figured dimensions and report any discrepancies or omissions to the Architect immediately.

rev.	date	description
-	-	-




Front Elevation

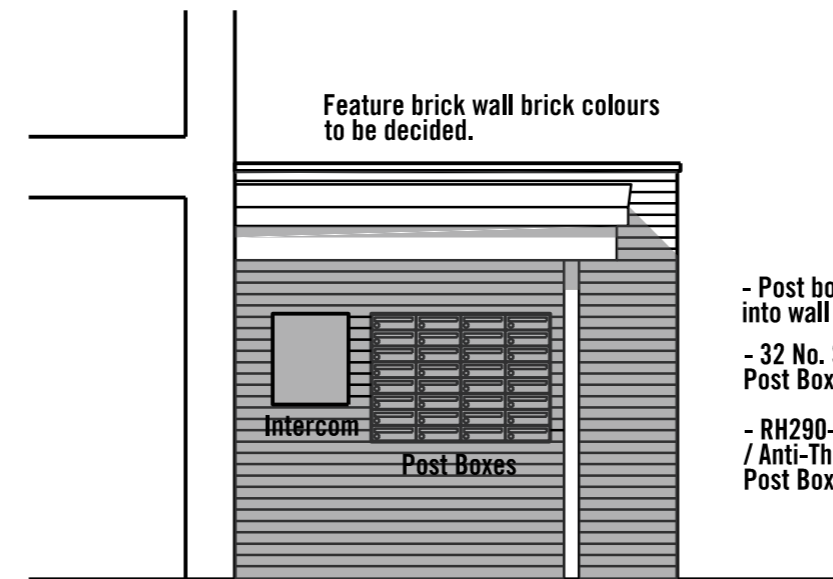

Side Elevation

- Post boxes recessed into wall (380mm)
- 32 No. Secure Post Boxes
- RH290-1 High Security / Anti-Theft Letterbox Post Boxes UK Ltd

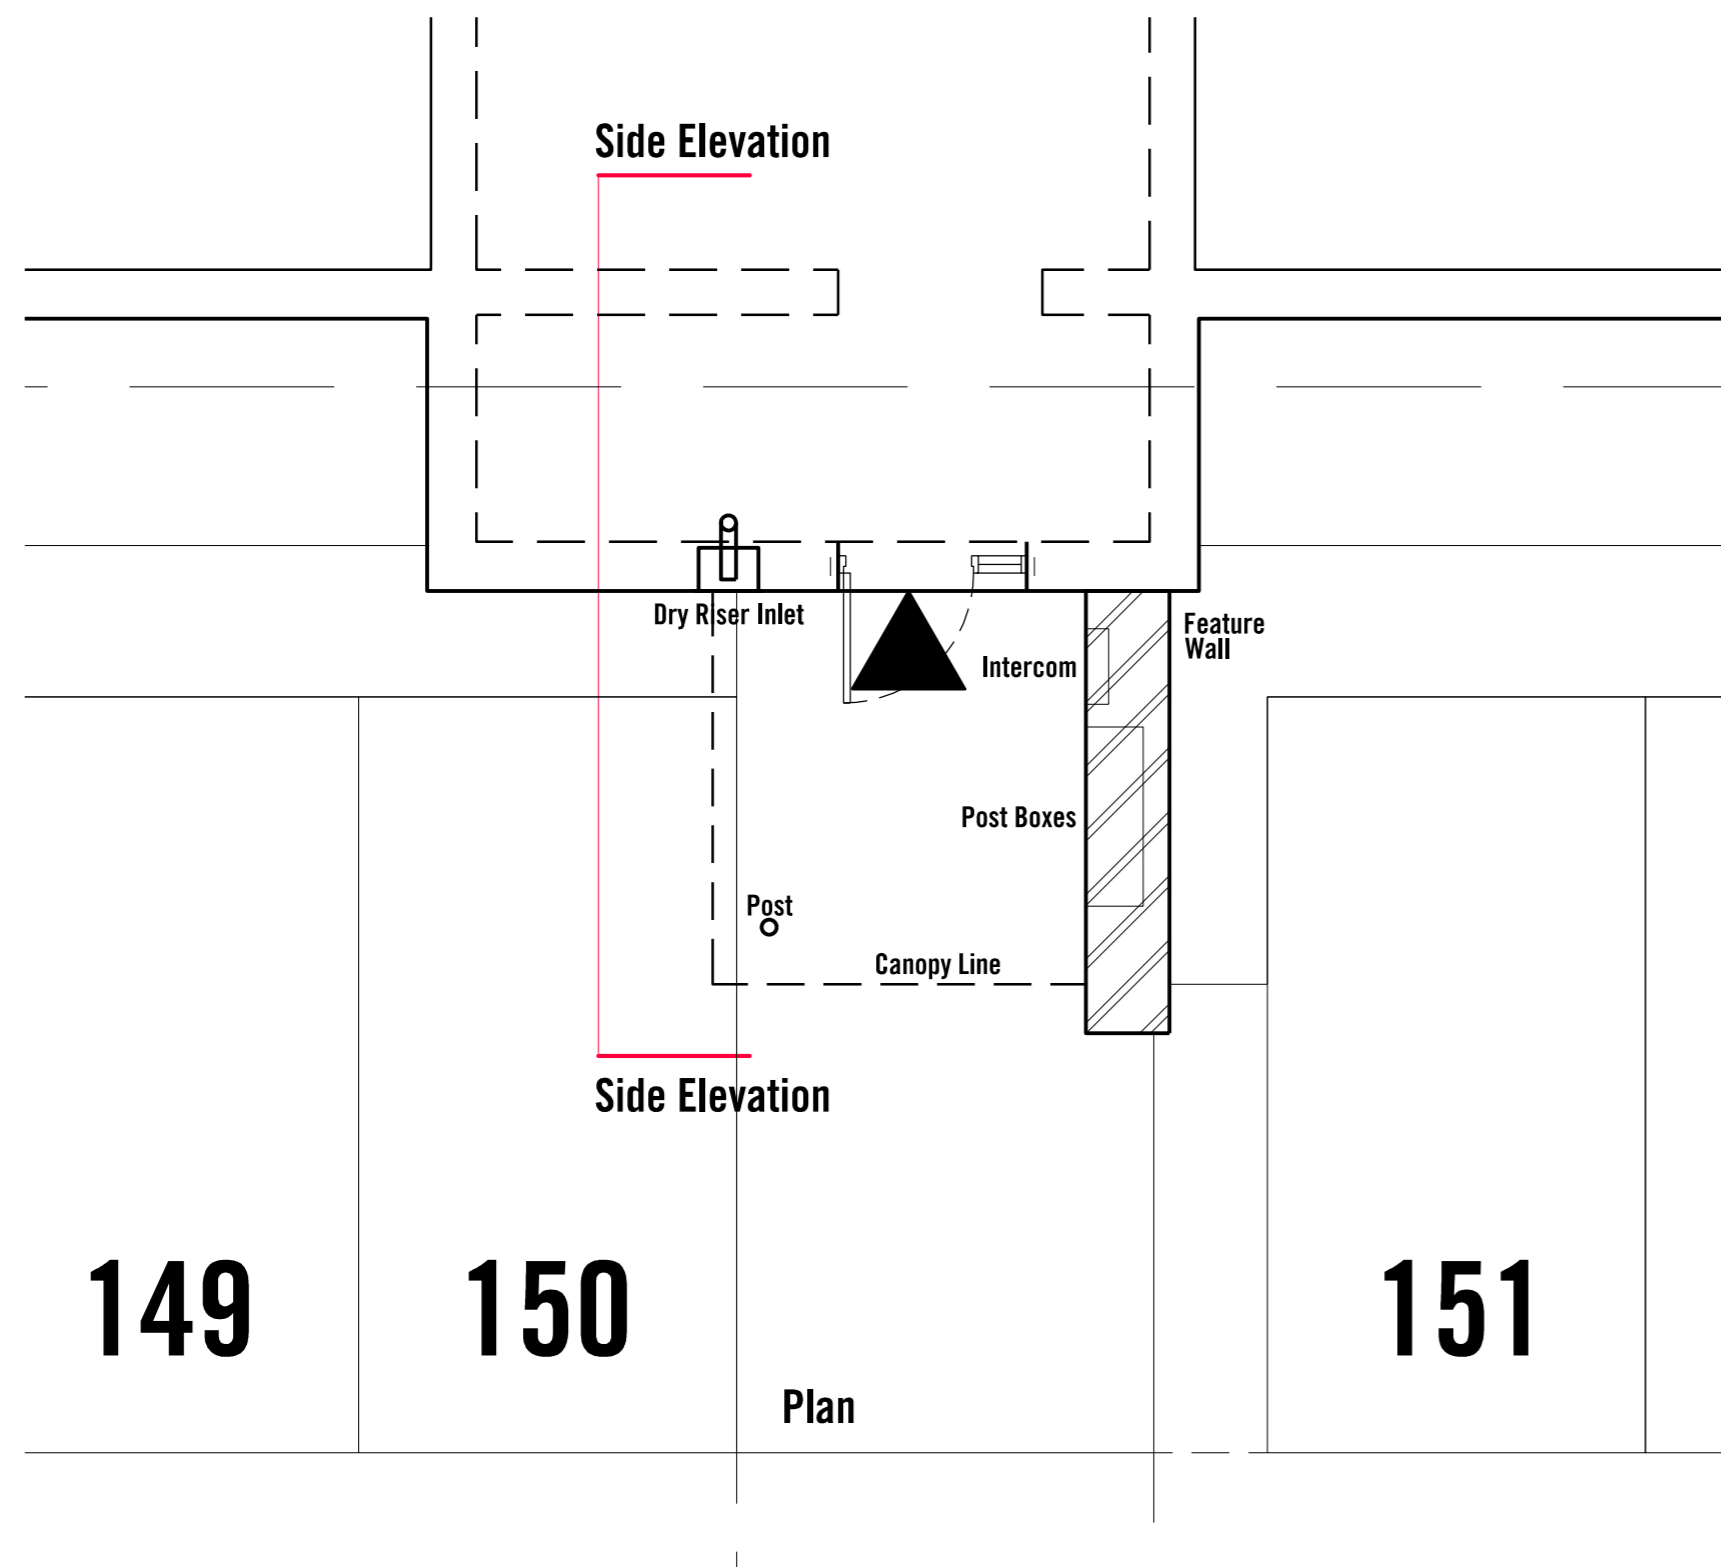

Plan



project

RESIDENTIAL SITE AT
FOSSETTS WAY
SOUTHEND-ON-SEA

client

ILKE HOMES

drawing

FRONT ENTRANCE & POST
BOXES PROPOSAL

status

PLANNING

ROBERTS LIMBRICK LTD

The Carriage Building, Bruton Way,
Gloucester, GL1 1DG

The Estates Office, 25 - 26 Gold Tops,
Newport, NP20 4PG

T. 03333 405 500
mail@robertslimbrick.com
www.robertslimbrick.com

Registered Office : England No. 06658029

scale 1/50 @ A2

date 03/06/21 author SB

project	drg no.	rev.
9913	PL36	-