



GROUND FLOOR PLAN

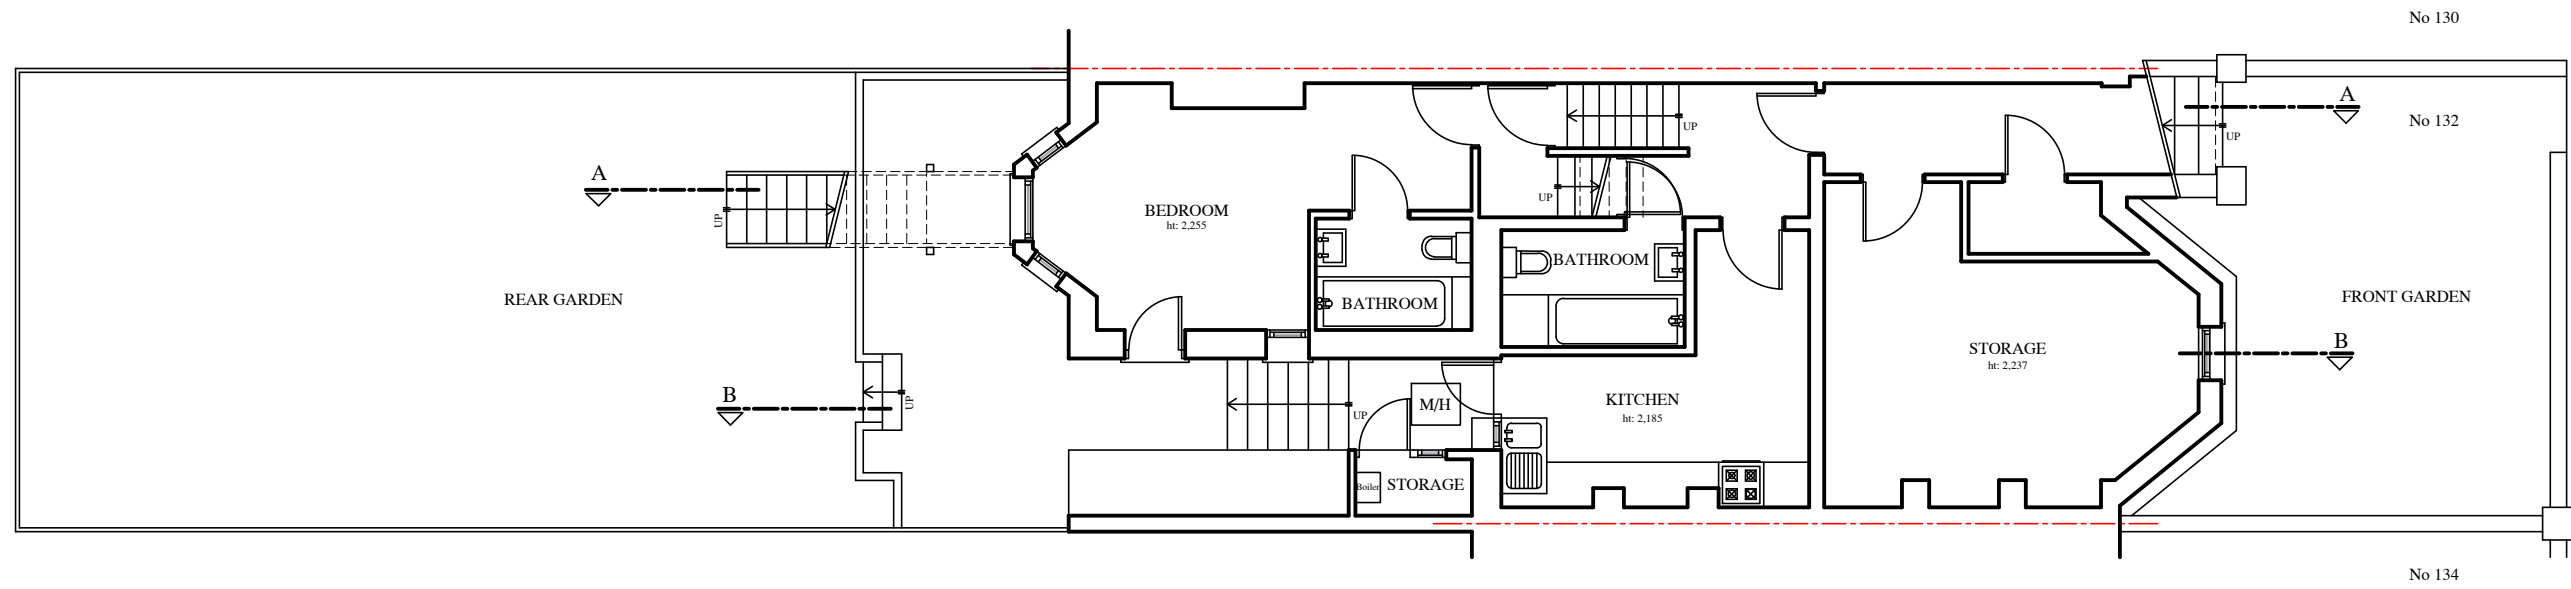

LOWER GROUND FLOOR PLAN

CLIENT	PROJECT	DRAWING TITLE
S. Gungor	Flat Conversion	Floor Plans -as existing-
PROJECT ADDRESS	SCALE	DRAWN BY
132 Southchurch Avenue Southend-on-Sea SS1 2RP	1/100@A3	O.O
	DRAWING NO.	
	SA062021-01	

 

DATE June 2021