



FRONT ELEVATION

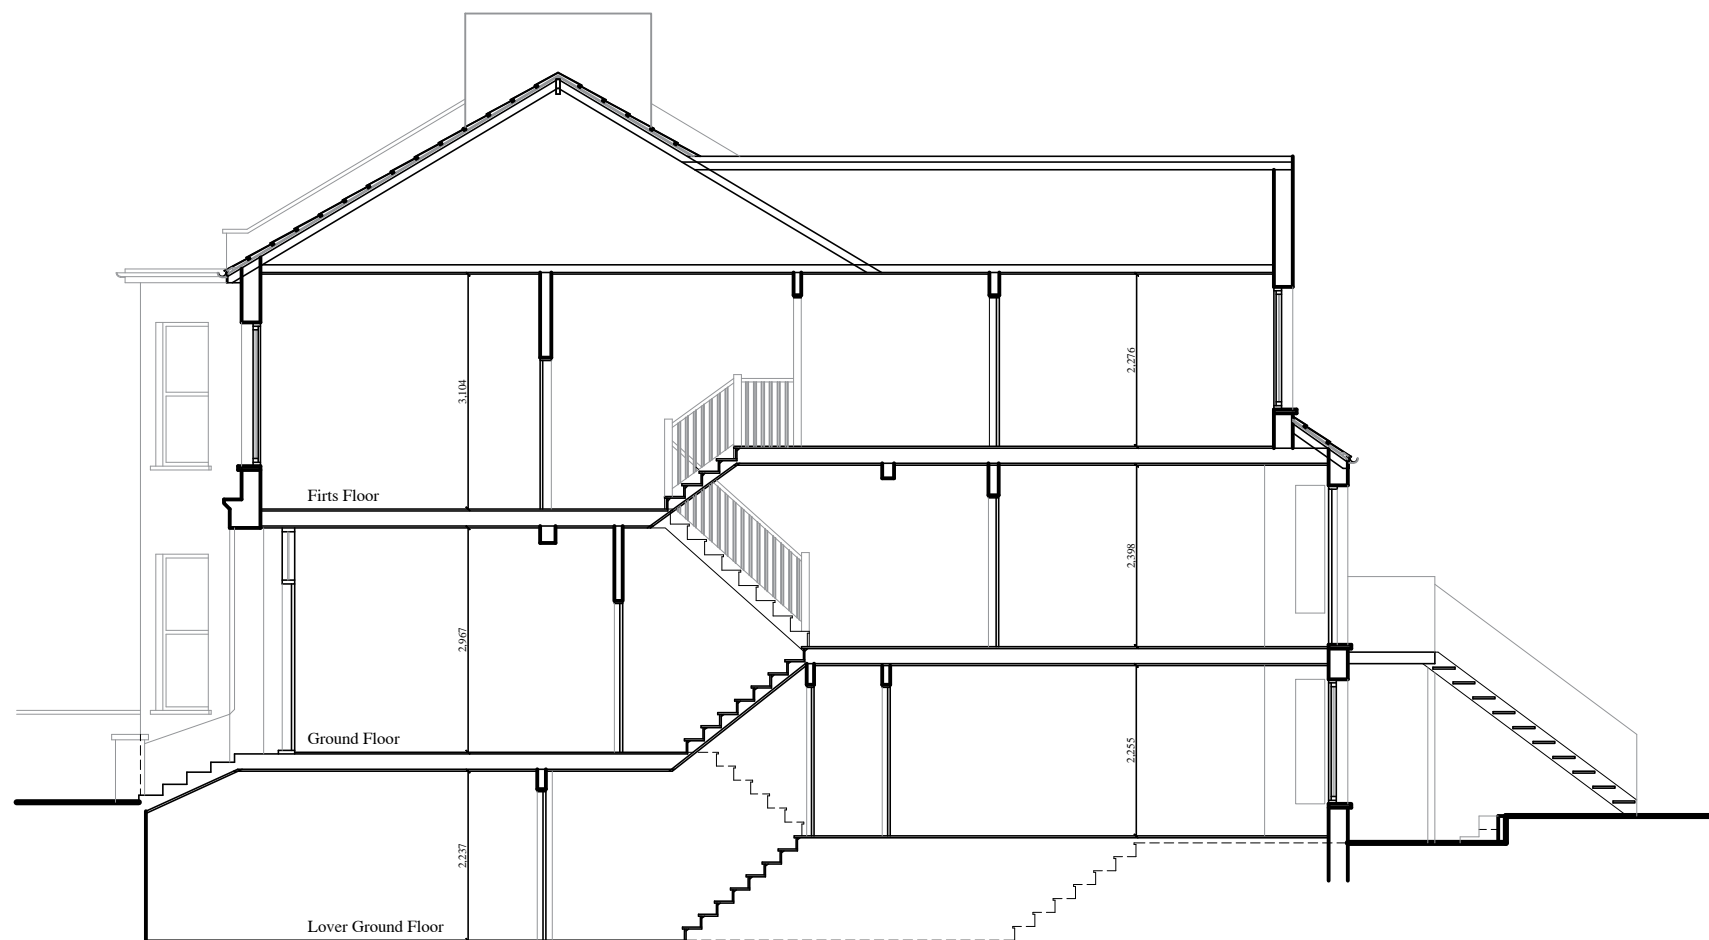

SECTION A-A

CLIENT	PROJECT	DRAWING TITLE
S. Gungor	Flat Conversion	Front Elevation & Section A-A -as existing-
PROJECT ADDRESS	SCALE	
132 Southchurch Avenue	1/100@A3	
Southend-on-Sea SS1 2RP	DRAWN BY	
	O.O	
	DRAWING NO.	
	SA062021-02	

 

DATE June 2021