





FRONT ELEVATION

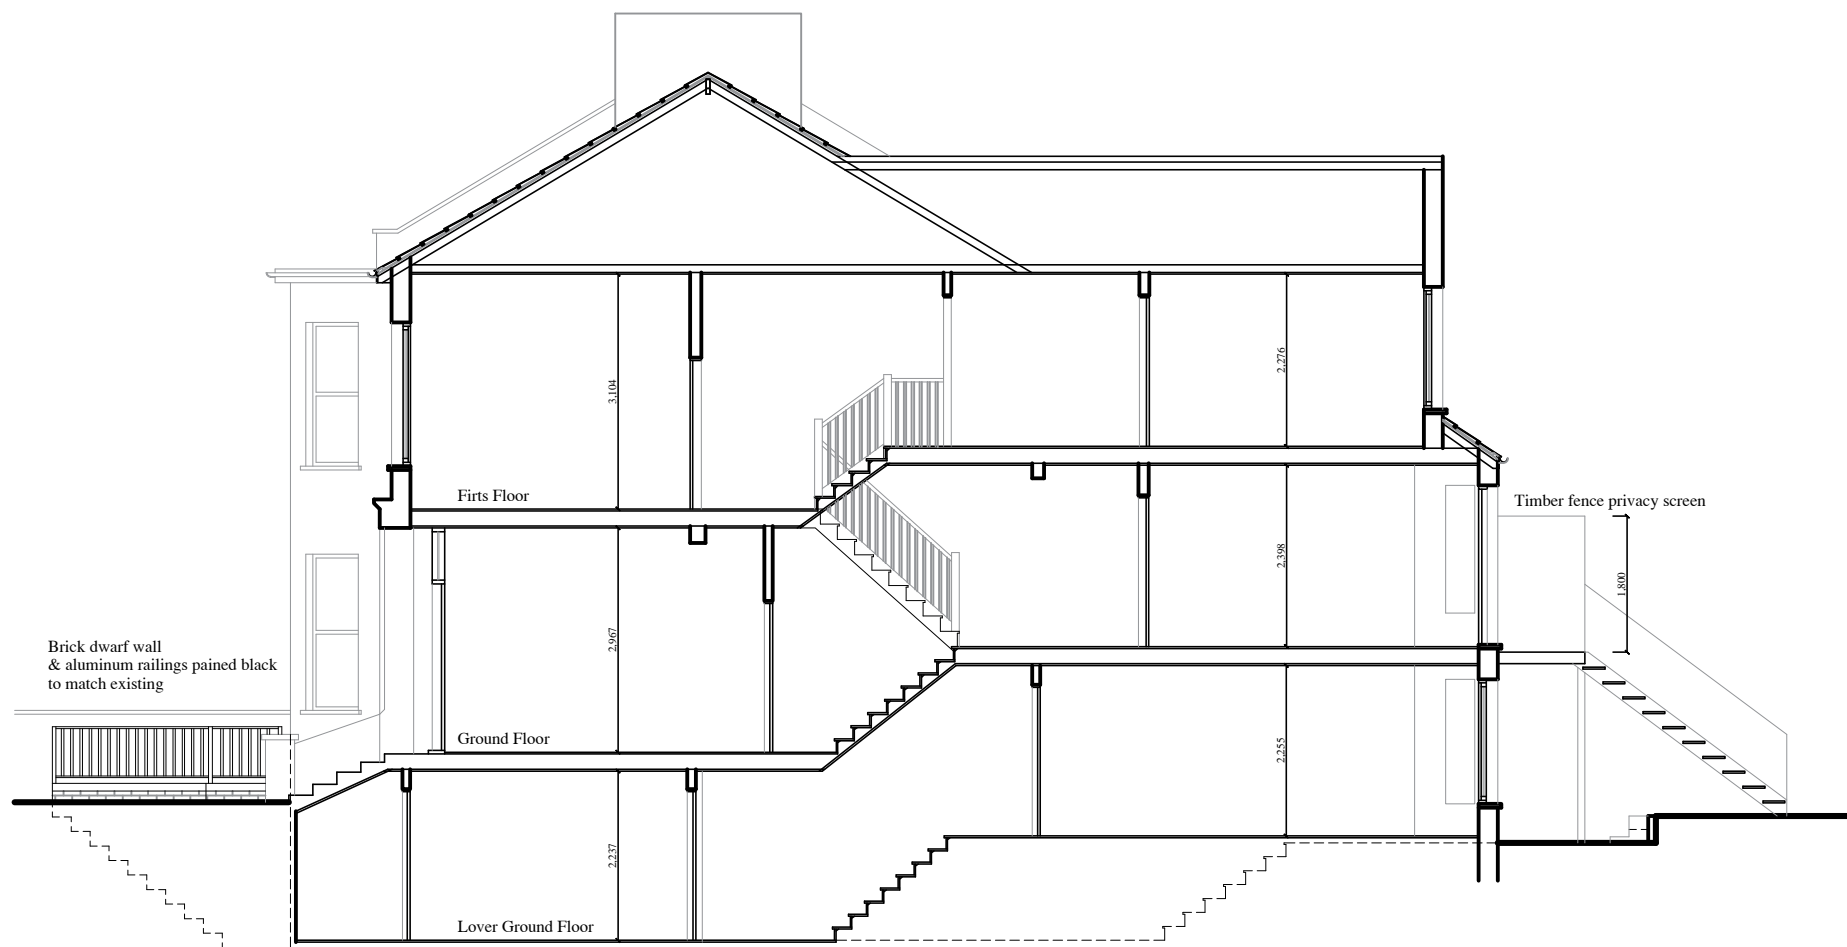

SECTION A-A

CLIENT	PROJECT	DRAWING TITLE
S. Gungor	Flat Conversion	Front Elevation & Section A-A -as proposed-
PROJECT ADDRESS	SCALE	DRAWN BY
132 Southchurch Avenue Southend-on-Sea SS1 2RP	1/100@A3	O.O
	DRAWING NO.	
	SA062021-05	

 

DATE June 2021