




REAR ELEVATION

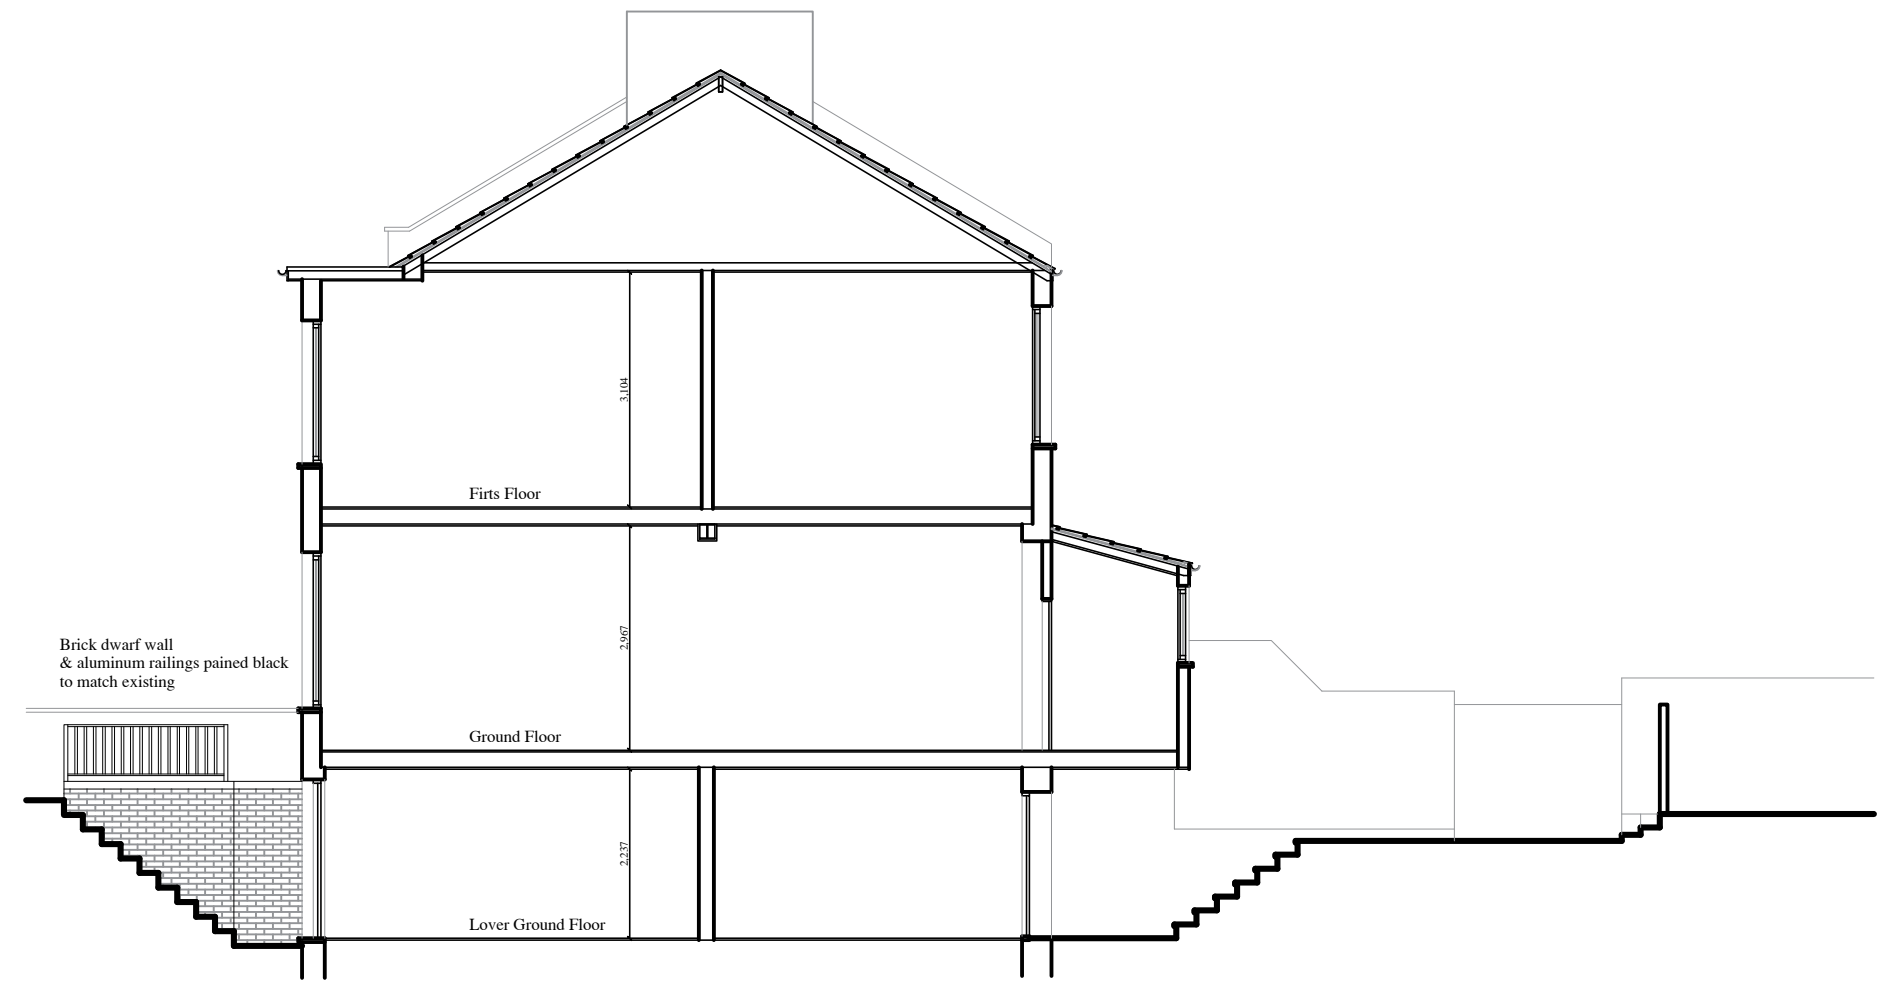

SECTION B-B

CLIENT
S. Gungor

PROJECT
Flat Conversion


PROJECT ADDRESS
132 Southchurch Avenue
Southend-on-Sea SS1 2RP

DRAWING TITLE
Rear Elevation & Section B-B
-as proposed-

SCALE 1/100@A3

DRAWN BY O.O

DRAWING NO. SA062021-06

 

DATE June 2021