




REVISIONS		
REV	DATE	DESCRIPTION

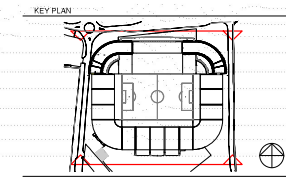

- 01. Grey standing seam aluminium cladding to facade and roof.
- 02. Blue polycarbonate cladding.
- 03. Black framed curtain walling.

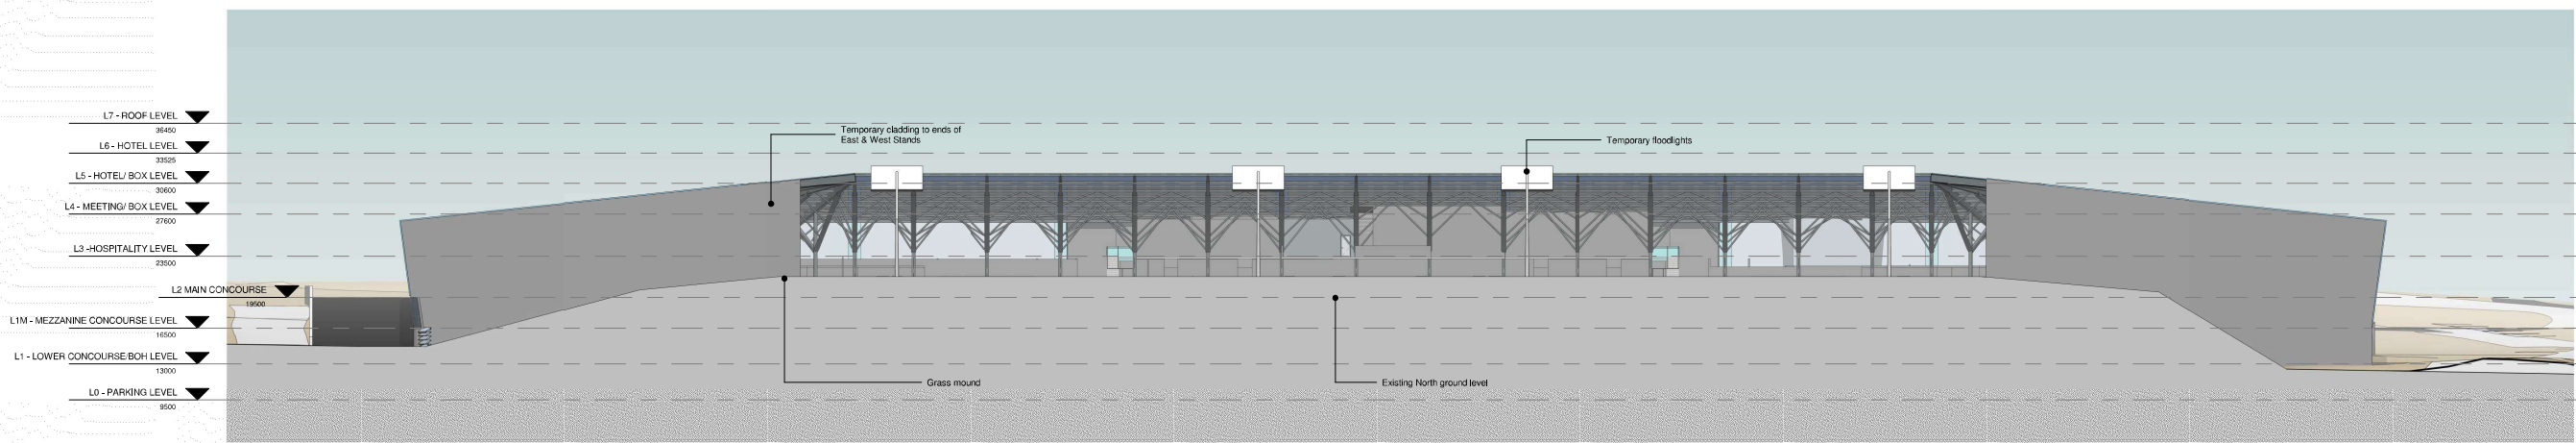

1. NORTH ELEVATION - PHASE 01
1 : 250

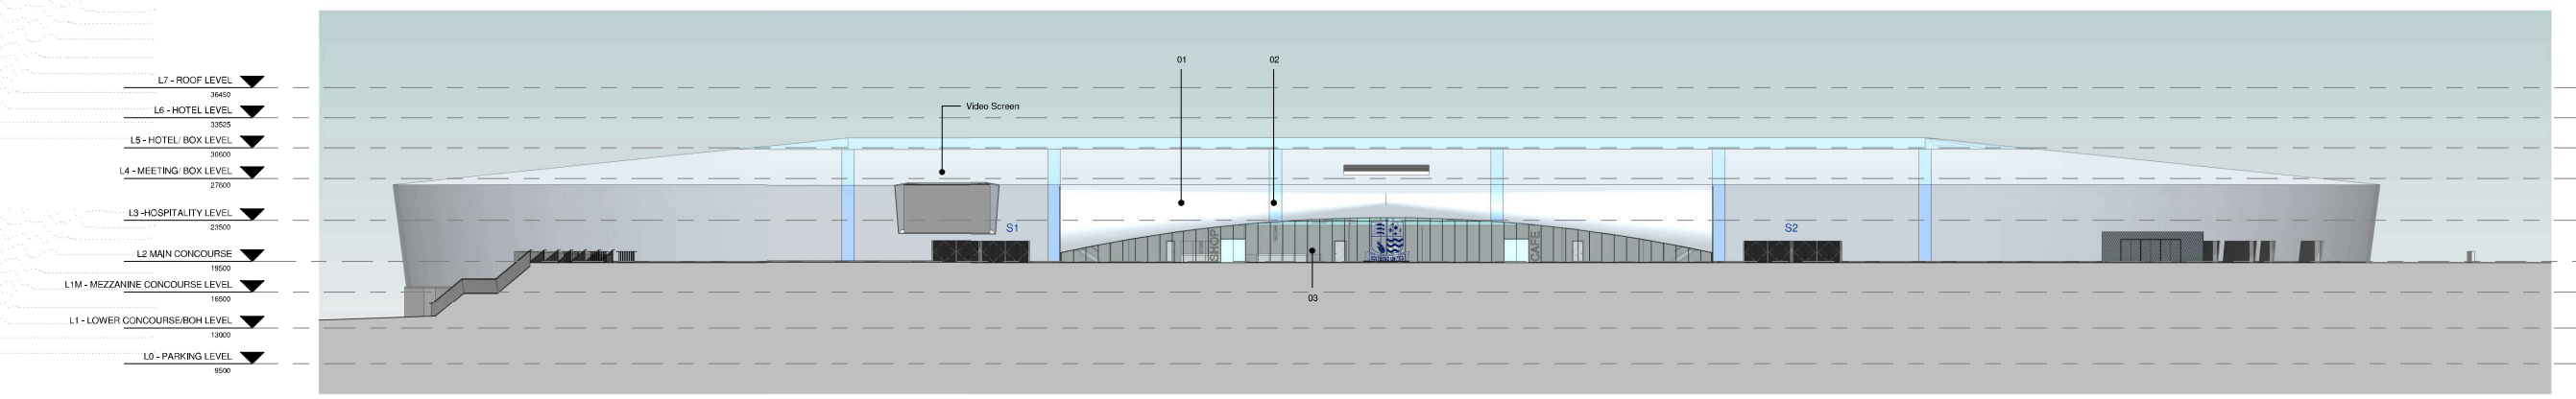

2. SOUTH ELEVATION - PHASE 01
1 : 250



© COPYRIGHT, ALL RIGHTS RESERVED
THIS DRAWING IS THE PROPERTY OF POPULOUS AND SHALL REMAIN THE PROPERTY OF POPULOUS AND SHALL NOT BE REPRODUCED OR TRANSMITTED IN ANY FORM OR BY ANY MEANS, ELECTRONIC OR MECHANICAL, INCLUDING PHOTOCOPYING, RECORDING, OR BY ANY INFORMATION STORAGE AND RETRIEVAL SYSTEM, WITHOUT THE WRITTEN PERMISSION OF POPULOUS AND SHALL BE SUBJECT TO THE TERMS AND CONDITIONS OF THE AGREEMENT OF SERVICES AGREEMENT BETWEEN POPULOUS AND THE CLIENT.

ARCHITECT
POPULOUS
14 BLADES COURT | DEodar ROAD | LONDON | SW15 2NU | UNITED KINGDOM
TELEPHONE: +44 (0)20 8874 7886 | FACSIMILE: +44 (0)20 8874 7470
E-MAIL: info@populous.com | www.populous.com

PROJECT NAME
SOUTHEND UNITED FC
DRAWING TITLE
**NORTH & SOUTH ELEVATIONS
PHASE 01**

STATUS	PROJECT NO.						
FOR PLANNING	3093						
DATE	SCALE						
24.03.2017	As indicatedA0						
DRAWN	CHECKED	APPROVED					
OC	CC	MT					
PROJECT	ORIGIN	ZONE	LEVEL	TYPE	ROLE	DRAWING	REV
SUS-POP-ZX-ZZ-EE-A-	0301	00					