



REVISIONS		
REV	DATE	DESCRIPTION

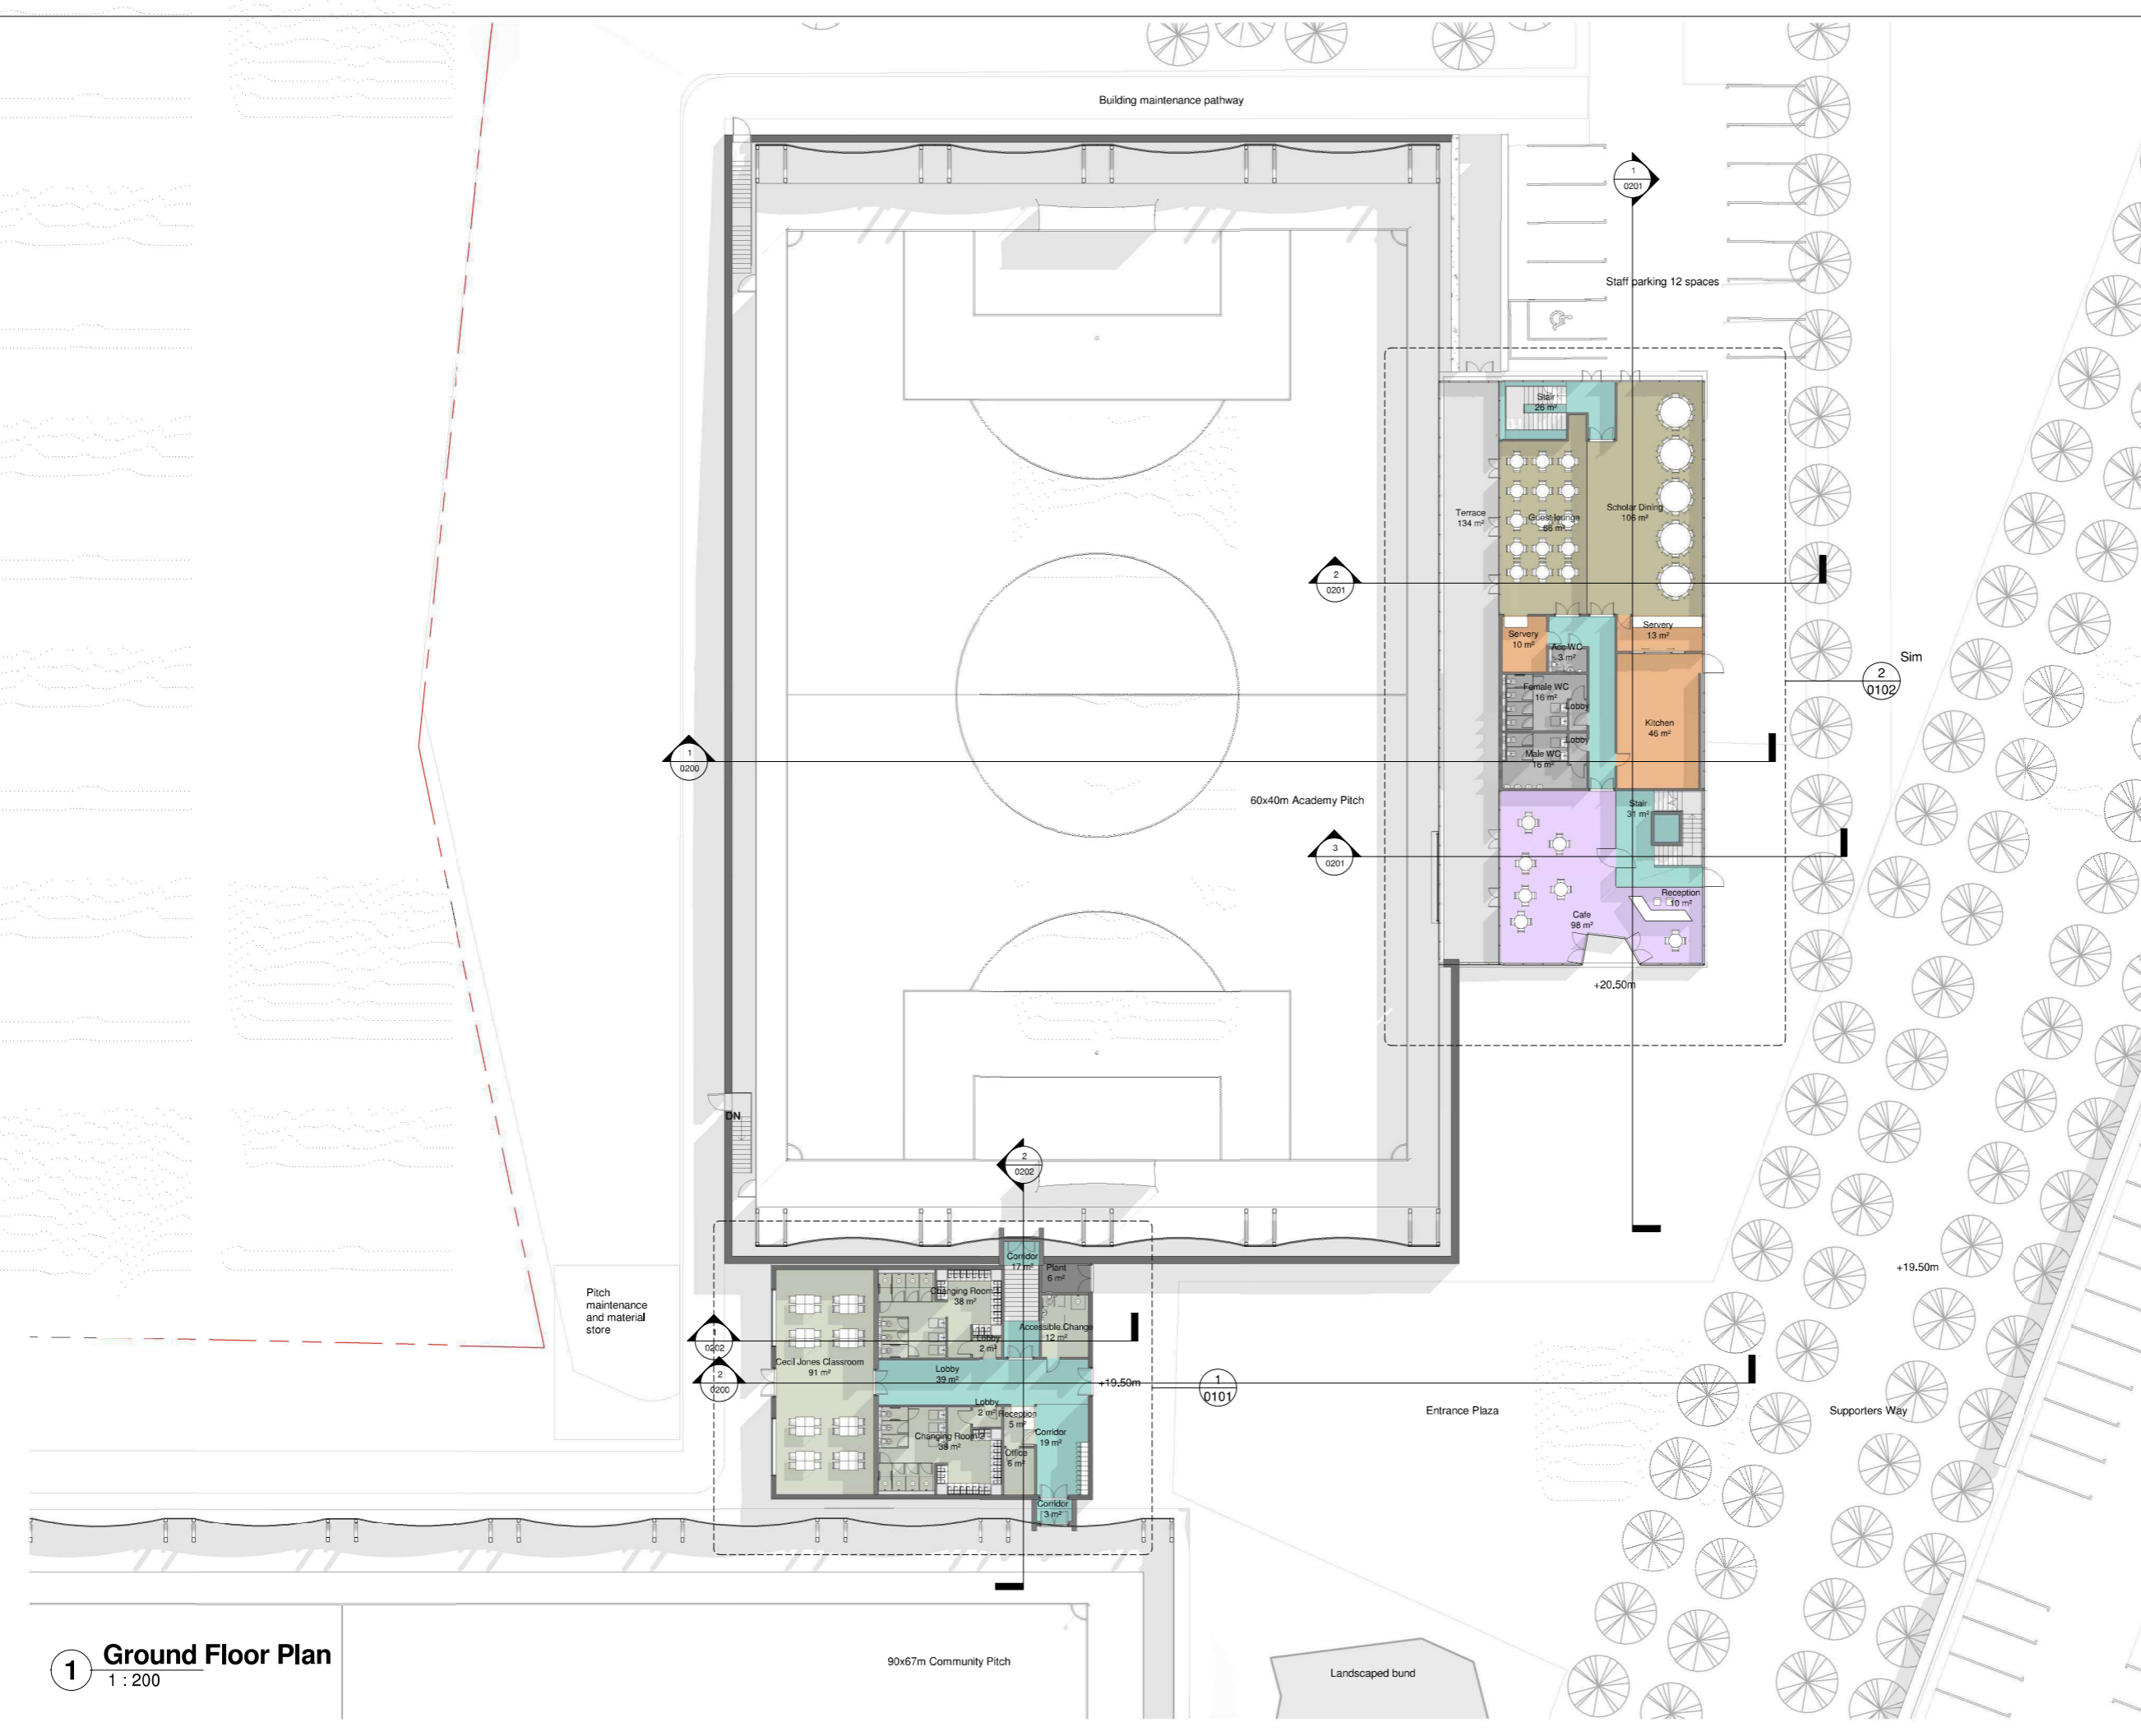

1 Ground Floor Plan
1 : 200

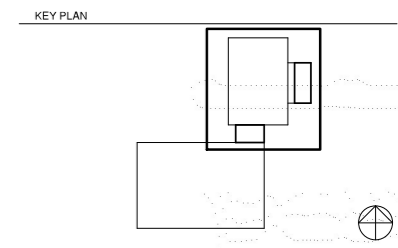

© COPYRIGHT. ALL RIGHTS RESERVED.
 THIS WORK IS COPYRIGHT AND CANNOT BE REPRODUCED OR COPIED IN ANY FORM OR BY ANY OTHER MEANS (GRAPHIC, ELECTRONIC OR MECHANICAL, INCLUDING PHOTOCOPIING) WITHOUT THE WRITTEN PERMISSION OF POPULOUS ANY LICENSE, EXPRESS OR IMPLIED, TO USE THIS DOCUMENT FOR ANY PURPOSE WHATSOEVER IS RESTRICTED TO THE TERMS OF THE AGREEMENT OR IMPLIED AGREEMENT BETWEEN POPULOUS AND THE INSTRUCTING PARTY.
 USE FIGURED DIMENSIONS IN PREFERENCE TO SCALED. CHECK ALL DIMENSIONS ON SITE BEFORE FABRICATION OR SETTING OUT.

ARCHITECT
POPULOUS®
 14 BLADES COURT | DEODAR ROAD | LONDON | SW15 2NU | UNITED KINGDOM
 TELEPHONE +44 (0)20 8874 7666 FACSIMILE +44 (0)20 8874 7470
 ALL PRODUCTION & INTELLECTUAL PROPERTY RIGHTS RESERVED © POPULOUS 2009

PROJECT NAME
 Southend United FC
 DRAWING TITLE
 Ground Floor Plan
 Academy and Community Building

STATUS	PROJECT No.	
PLANNING	3093	
DATE	SCALE	SIZE
17/03/17	1 : 200	A1
DRAWN	CHECKED	APPROVED
CF	CC	MT
PROJECT ORIGIN ZONE LEVEL TYPE ROLE	DRAWING	REV
SUA-POP-00- L01-GA- A-	0100	