




1 East Elevation
1 : 250

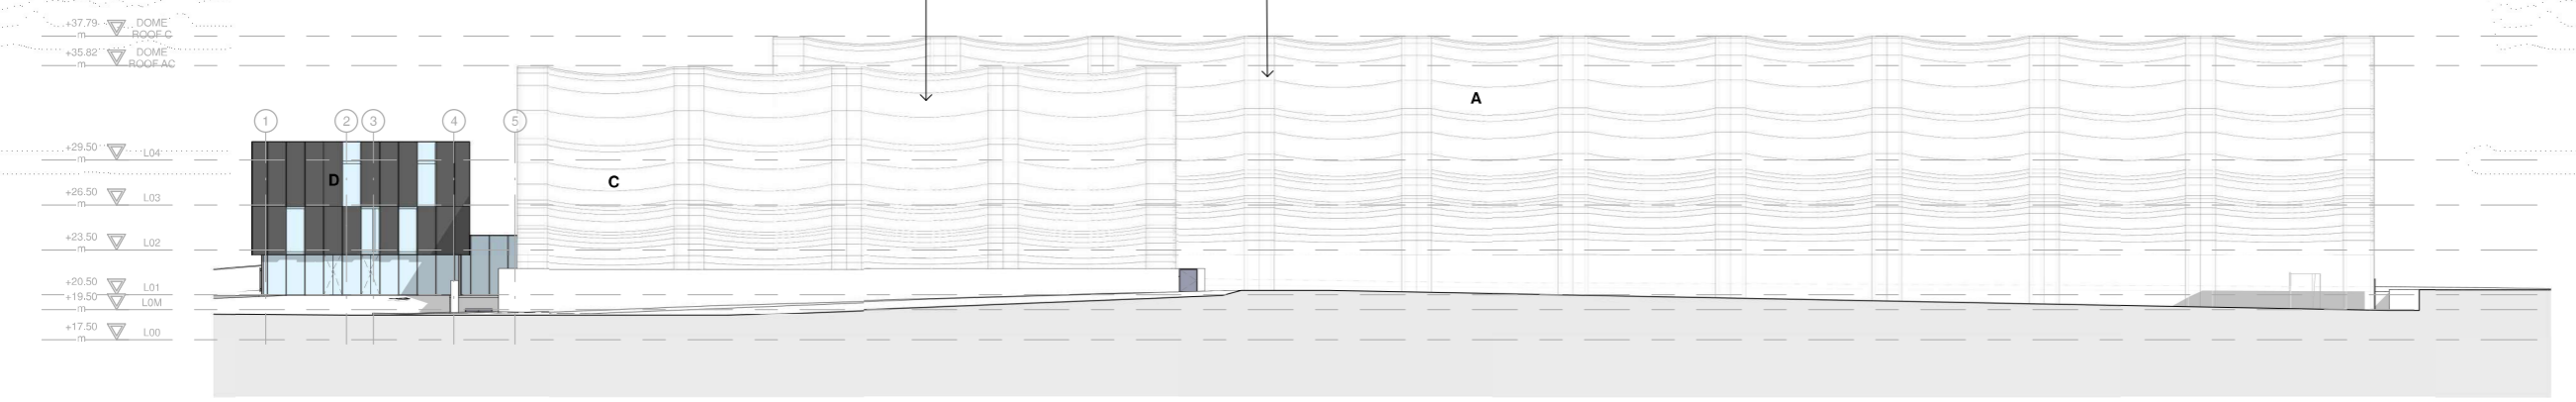

2 North Elevation
1 : 250

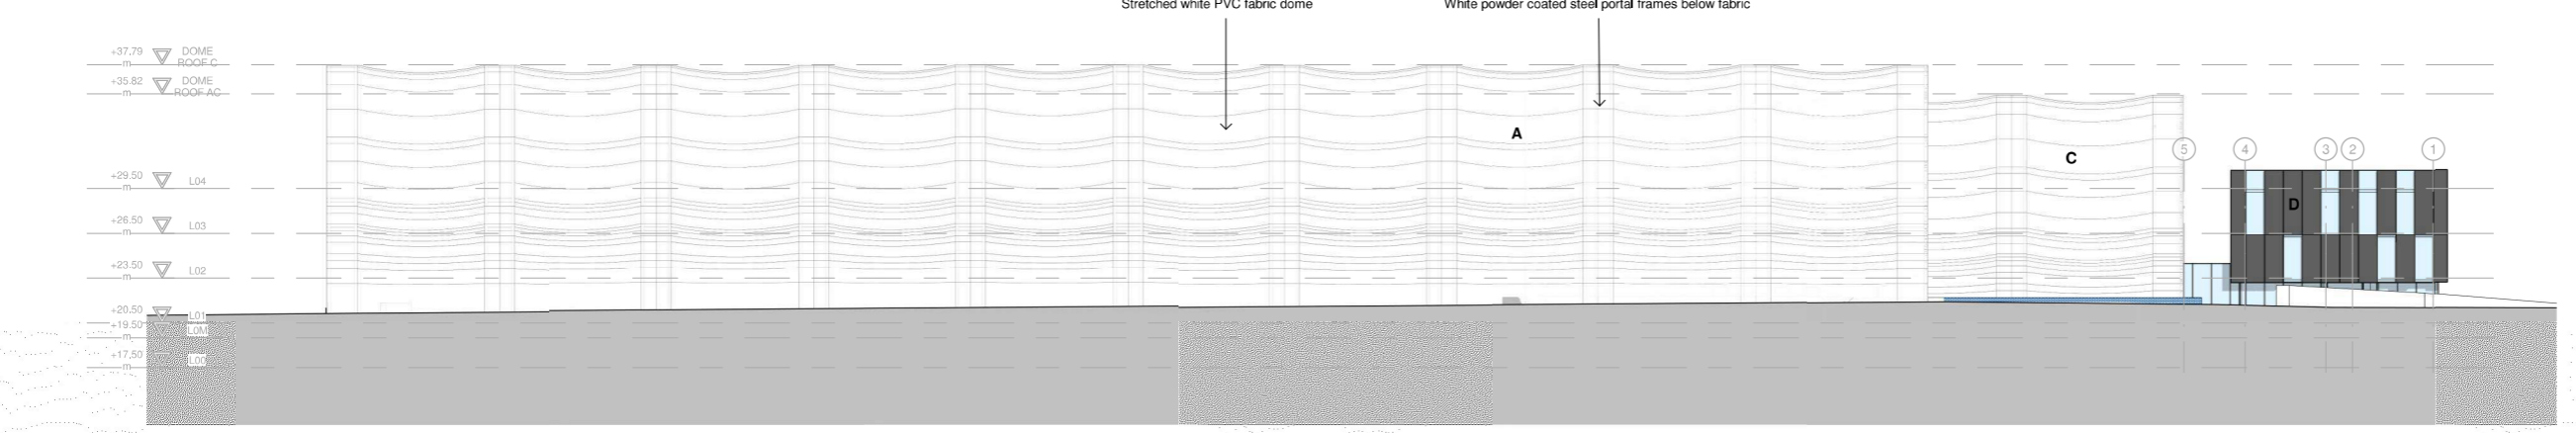


3 South Elevation
1 : 250

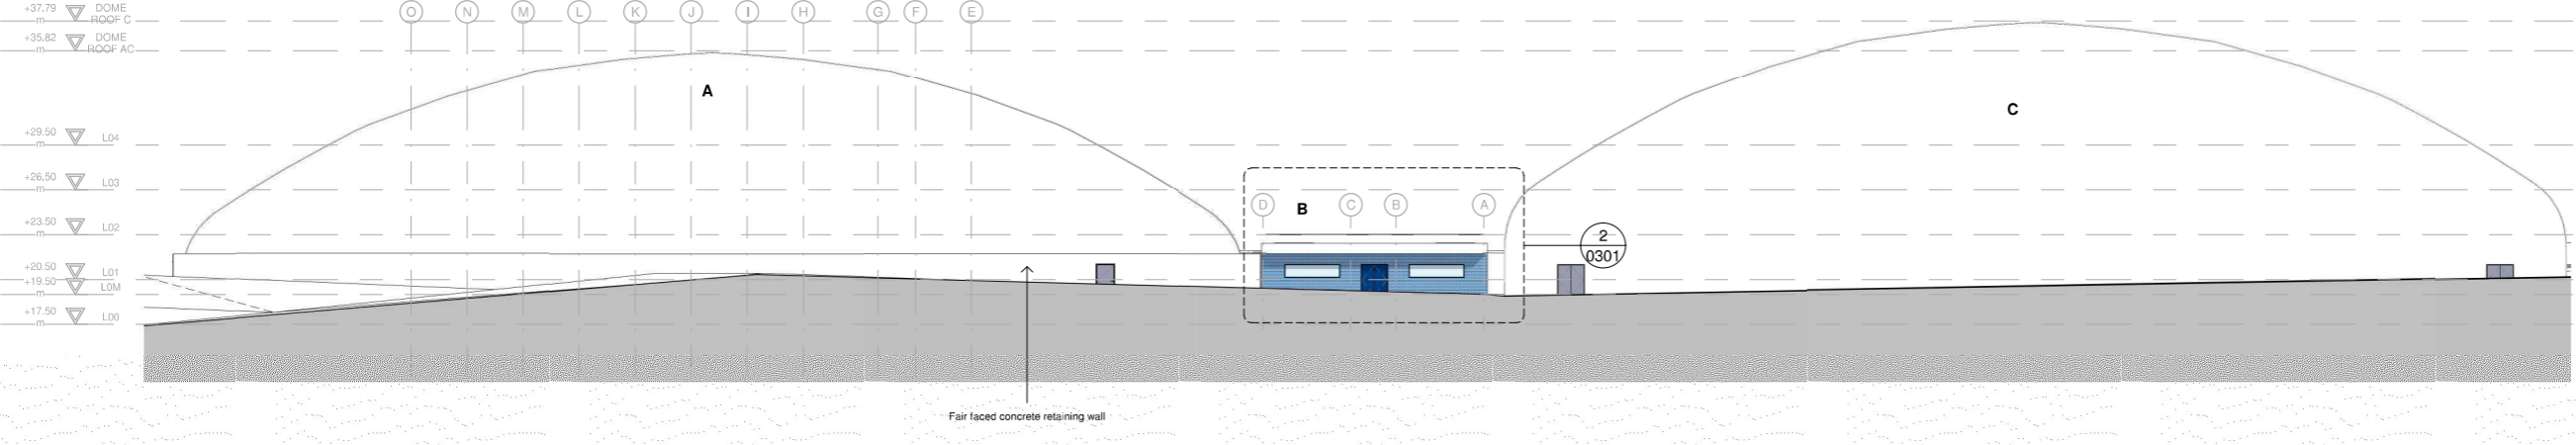

4 West Elevation
1 : 250

REVISIONS		
REV	DATE	DESCRIPTION

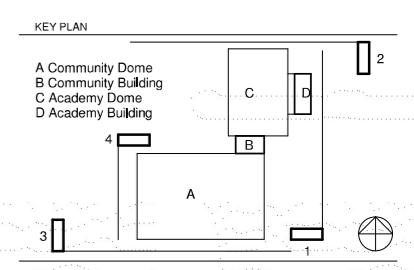

© COPYRIGHT. ALL RIGHTS RESERVED.
THIS WORK IS COPYRIGHTED AND CANNOT BE REPRODUCED OR COPIED IN ANY FORM OR BY ANY OTHER MEANS (GRAPHIC, ELECTRONIC OR MECHANICAL, INCLUDING PHOTOCOPYING) WITHOUT THE WRITTEN PERMISSION OF POPULOUS ANY LICENSE, EXPRESS OR IMPLIED, TO USE THIS DOCUMENT FOR ANY PURPOSE WHATSOEVER IS RESTRICTED TO THE TERMS OF THE AGREEMENT OR IMPLIED AGREEMENT BETWEEN POPULOUS AND THE INSTRUCTING PARTY.
USE FIGURED DIMENSIONS IN PREFERENCE TO SCALED. CHECK ALL DIMENSIONS ON SITE BEFORE FABRICATION OR SETTING OUT.

ARCHITECT
POPULOUS®

14 BLADES COURT | DEODAR ROAD | LONDON | SW15 2NU | UNITED KINGDOM
TELEPHONE +44 (0)20 8874 7666 FACSIMILE +44 (0)20 8874 7470
ALL PRODUCTION & INTELLECTUAL PROPERTY RIGHTS RESERVED © POPULOUS 2009

PROJECT NAME
Southend United FC

DRAWING TITLE
Elevations
Academy and Community Building

STATUS PLANNING	PROJECT No. 3093
DATE 17/03/17	SCALE 1 : 250
DRAWN CF	CHECKED OC
APPROVED MT	SIZE A1
PROJECT ORIGIN ZONE LEVEL TYPE ROLE DRAWING REV	SUA-POP-00- XX- EE- A- 0300