

GROUND FLOOR PLAN


PROPOSED FLOOR PLANS 1:100 0 1 2 3 4 5


 PROPOSED ELEVATIONS 1:100


 0
 1
 2
 3
 4
 5


FIRST FLOOR PLAN




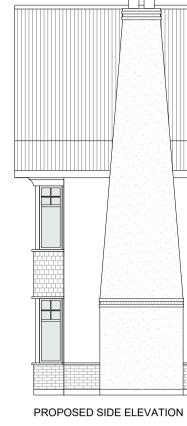

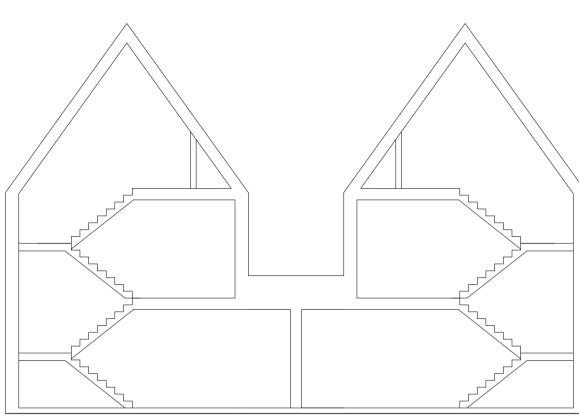

 

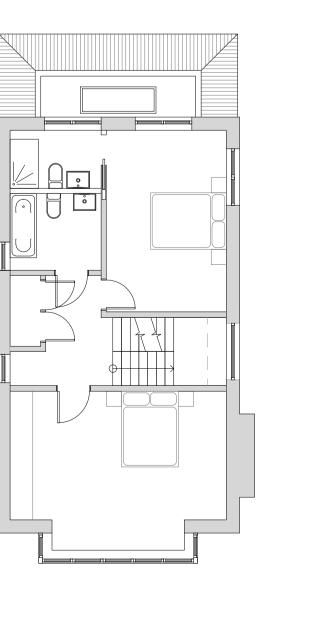


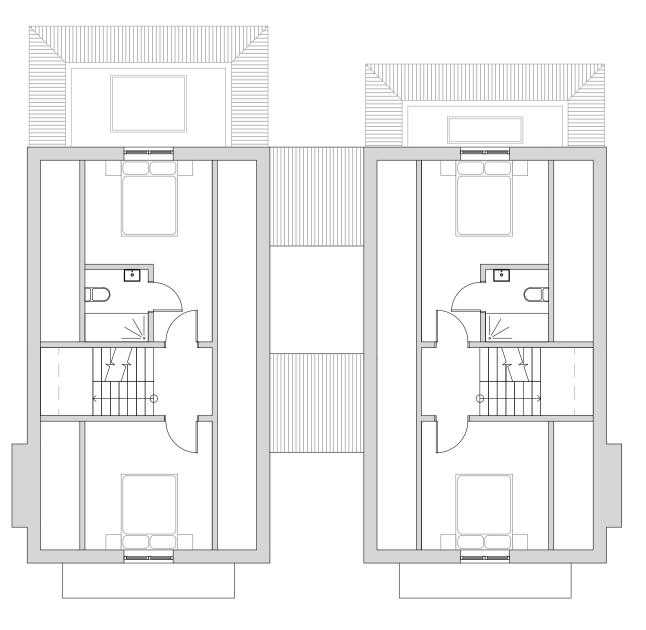








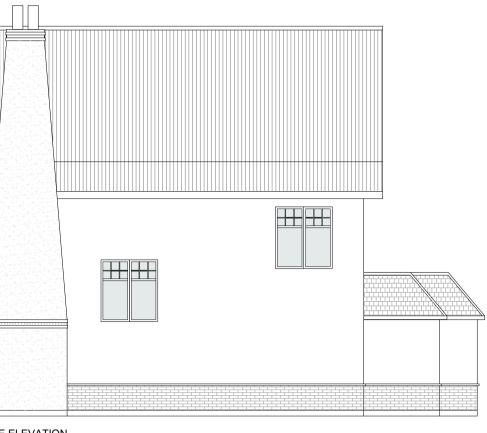

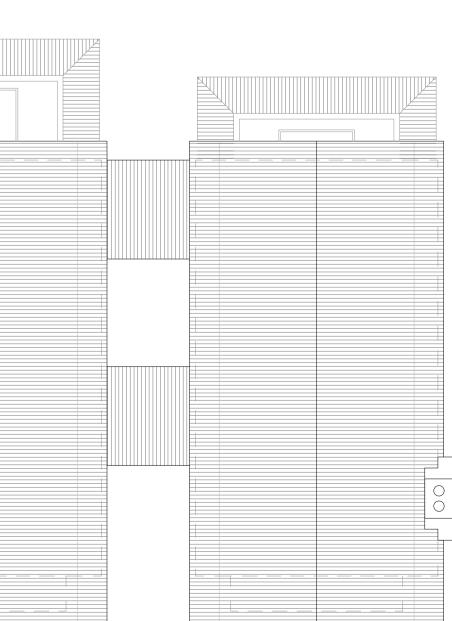

Notes:				
-	-		-	-
Rev	Comment		Ву	Date
Stage: 3 - Developed Design				
Client:				
Private				
Project: 121-123 Crowstone Road Westcliff-on-sea Essex SS0 8LH				
Drawing Title: PROPOSED HOUSE A1 AND A2				
Drawing no:				
617P202				
Revis	sion:	Dra	awn by:	DS
Proje	^{ct no:} 617	Ch	ıkd by:	ABG
Scale: 1:100 @ A1				
SKARCHITECTS 853-855 London Road Westcliff-on-Sea SS0 9SZ Tei: 01702 509250				
Email: info@skarchitects.co.uk				
NB. Do not scale from this drawing Drawing to be read in conjunction with all other issued drawings, documents and relevant consultants' information. All information on this drawing is for guidance purposes only. All dimensions must be checked onsite. This information is subject to Building Control requirements and the requirements of all relevant statutory authorities and service providers.				

© SKArchitects Ltd 2021