



Notes:


- A - 20ft - 6.20m Container
 - B - 20ft - 6.20m Container
 - C - 40ft - 12.30m Container
 - O - Office
- Containers coloured Green (RAL 6007)

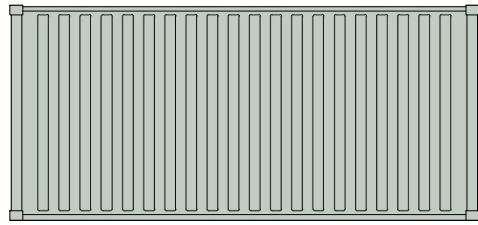


Container A - Top View (20' - 6.20m)

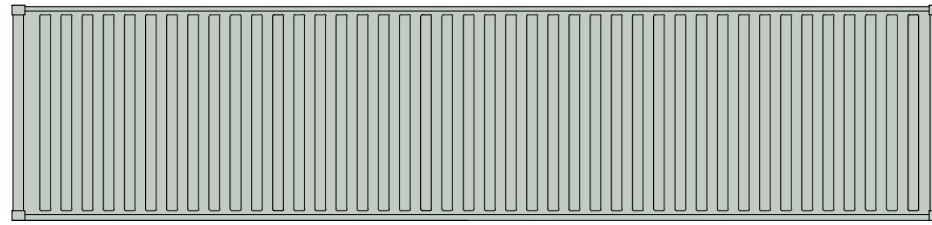


Container C - Top View (40' - 12.30m)

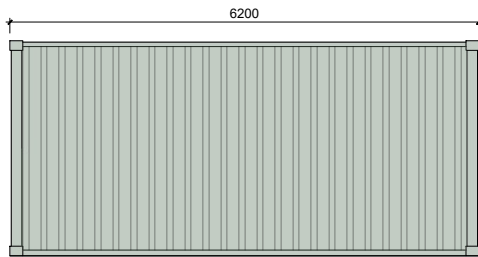


Container A - Side Elevations (20' - 6.20m)

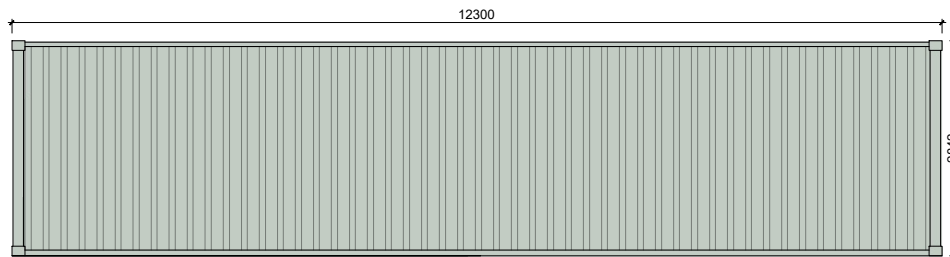


Container C - Side Elevations (40' - 12.30m)

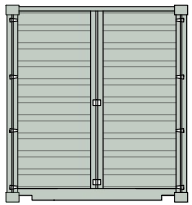


Door Elevation

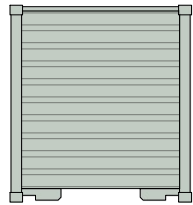


End Elevation

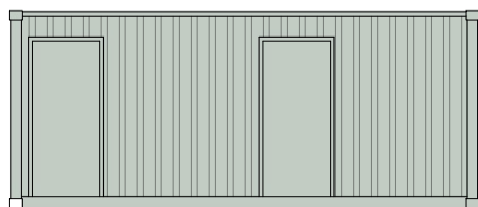


Front Elevation

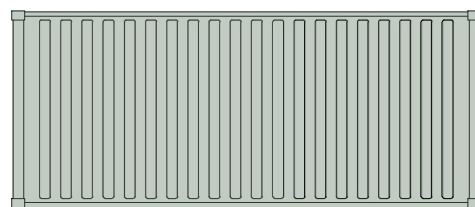


Top View

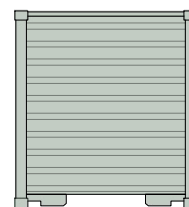

End Elevations

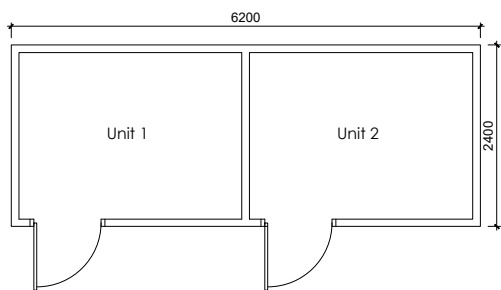

Container B - Floor Plan

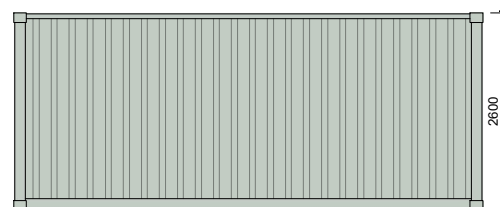

Rear Elevation

Rev.	Date	Revision Details
A	28.07.21	General amends

Client: Secure Self Storage

Project: Secure Self Storage
Prittlewell, Station Approach
Southend-On-Sea, SS2 8LG

Title: Proposed Container Details



Fisher German LLP, The Estates Office
Norman Court, Ashby de la Zouch
Leicestershire, LE65 2UZ
fax: 01530 413896 tel: 01530 412821
e-mail: ashby@fishergerman.co.uk

Scale: 1:100 [Printed A3]

Date: July 2021

Drawn: SN **Checked:** EW

Drg No: 130528-004A

THIS DRAWING IS PROTECTED BY COPYRIGHT. IT MAY NOT BE REPRODUCED IN ANY FORM OR BY ANY MEANS FOR ANY PURPOSE WITHOUT WRITTEN PERMISSION OF FISHER GERMAN LLP CHARTERED SURVEYORS.
FISHER GERMAN LLP IS A LIMITED LIABILITY PARTNERSHIP.
REGISTERED IN ENGLAND AND WALES. REGISTERED NUMBER: OC317554.
REPRODUCED USING ORDNANCE SURVEY DATA. CROWN COPYRIGHT.
ALL RIGHTS RESERVED. LICENCE NUMBER: 100005237