


Side


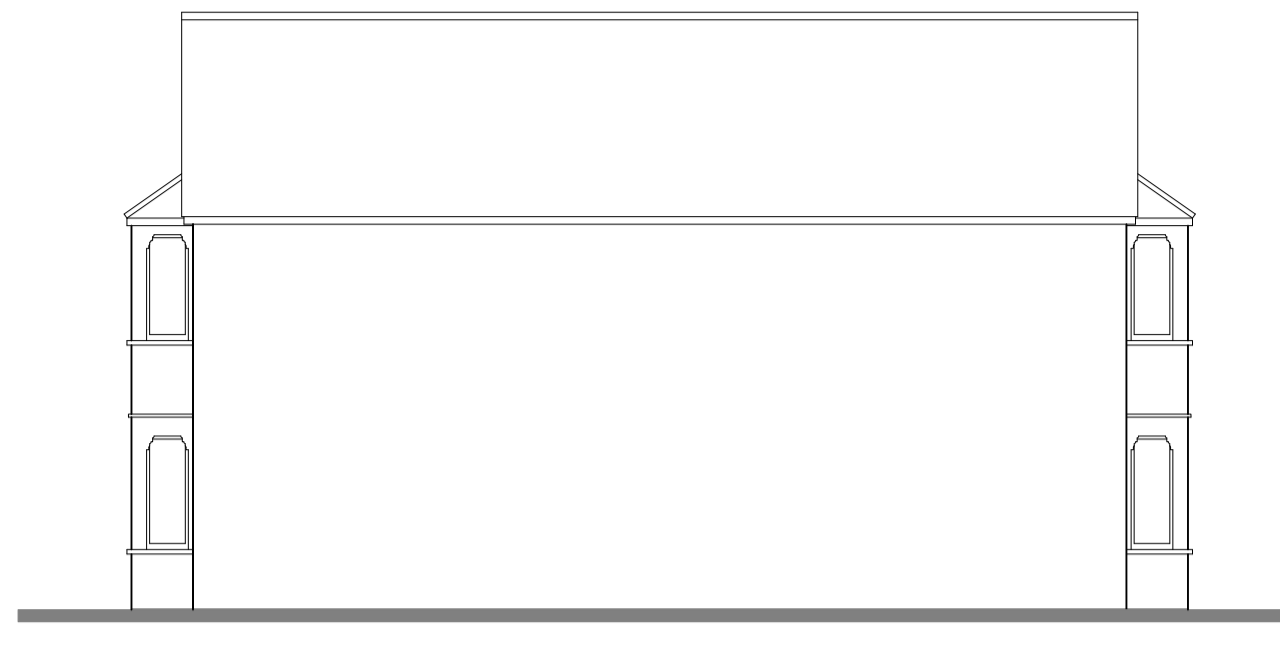


Rear





Side




Existing Elevations - H00

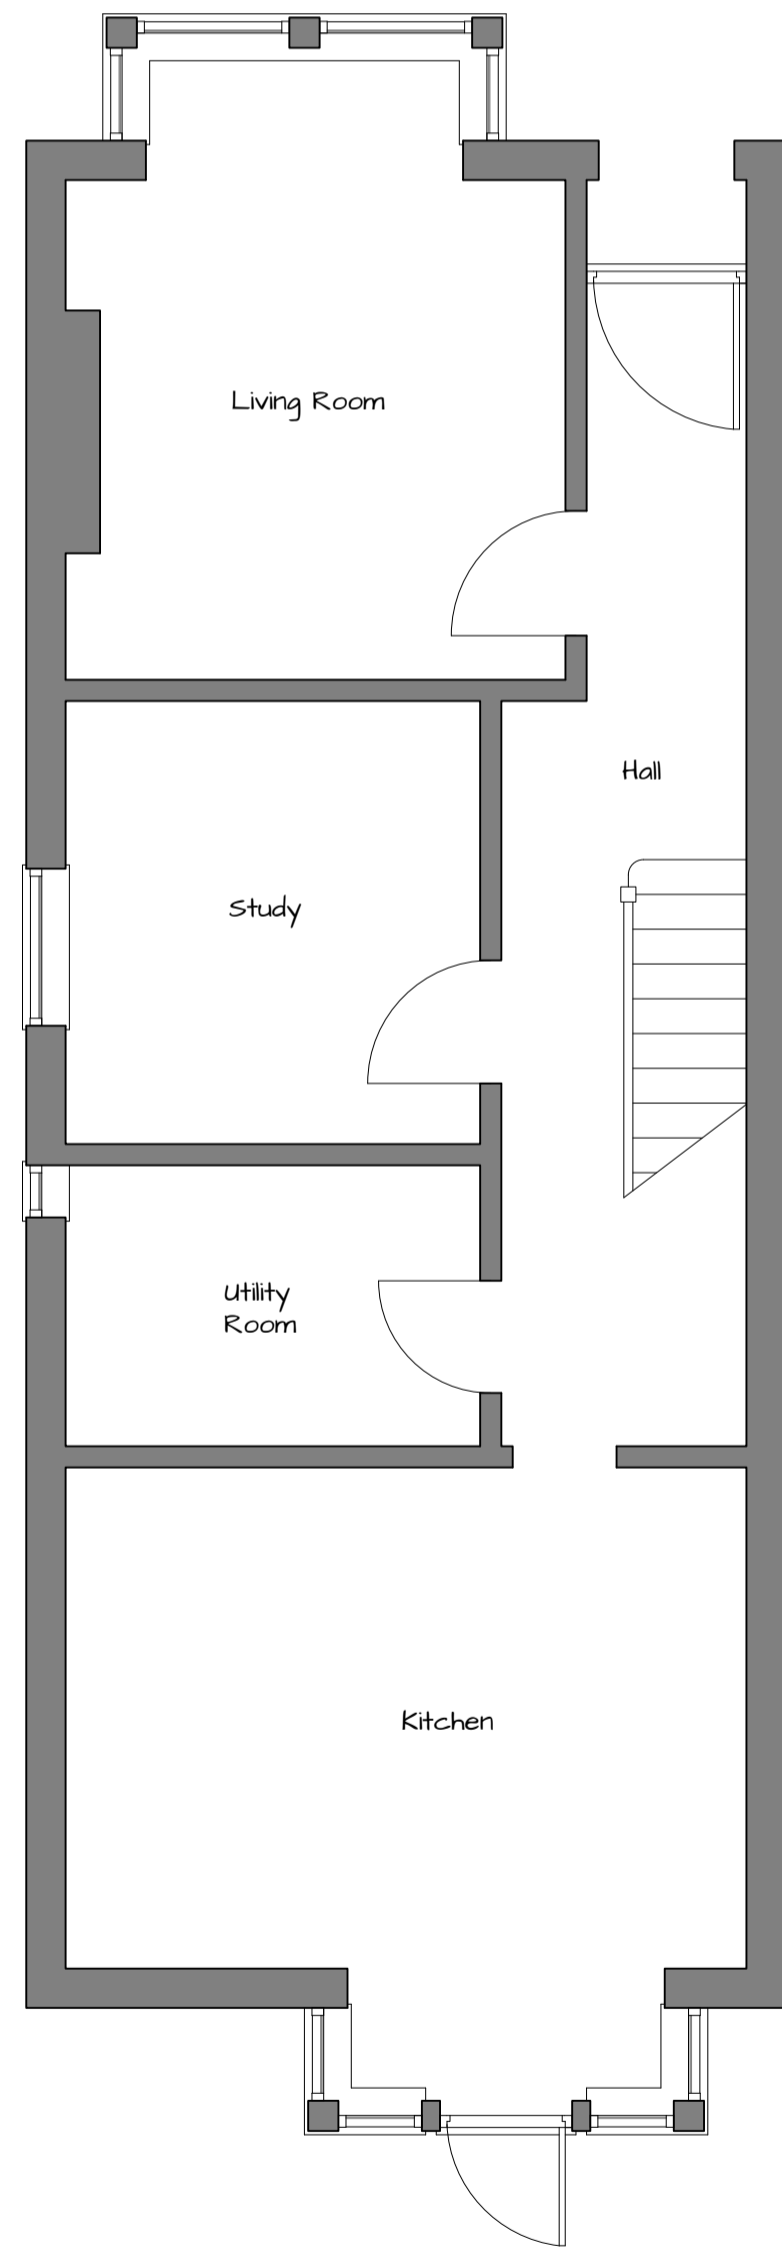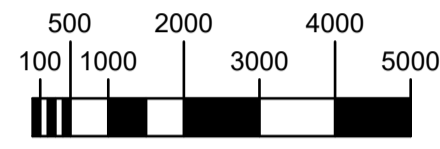

Existing Ground Floor Plan - I50

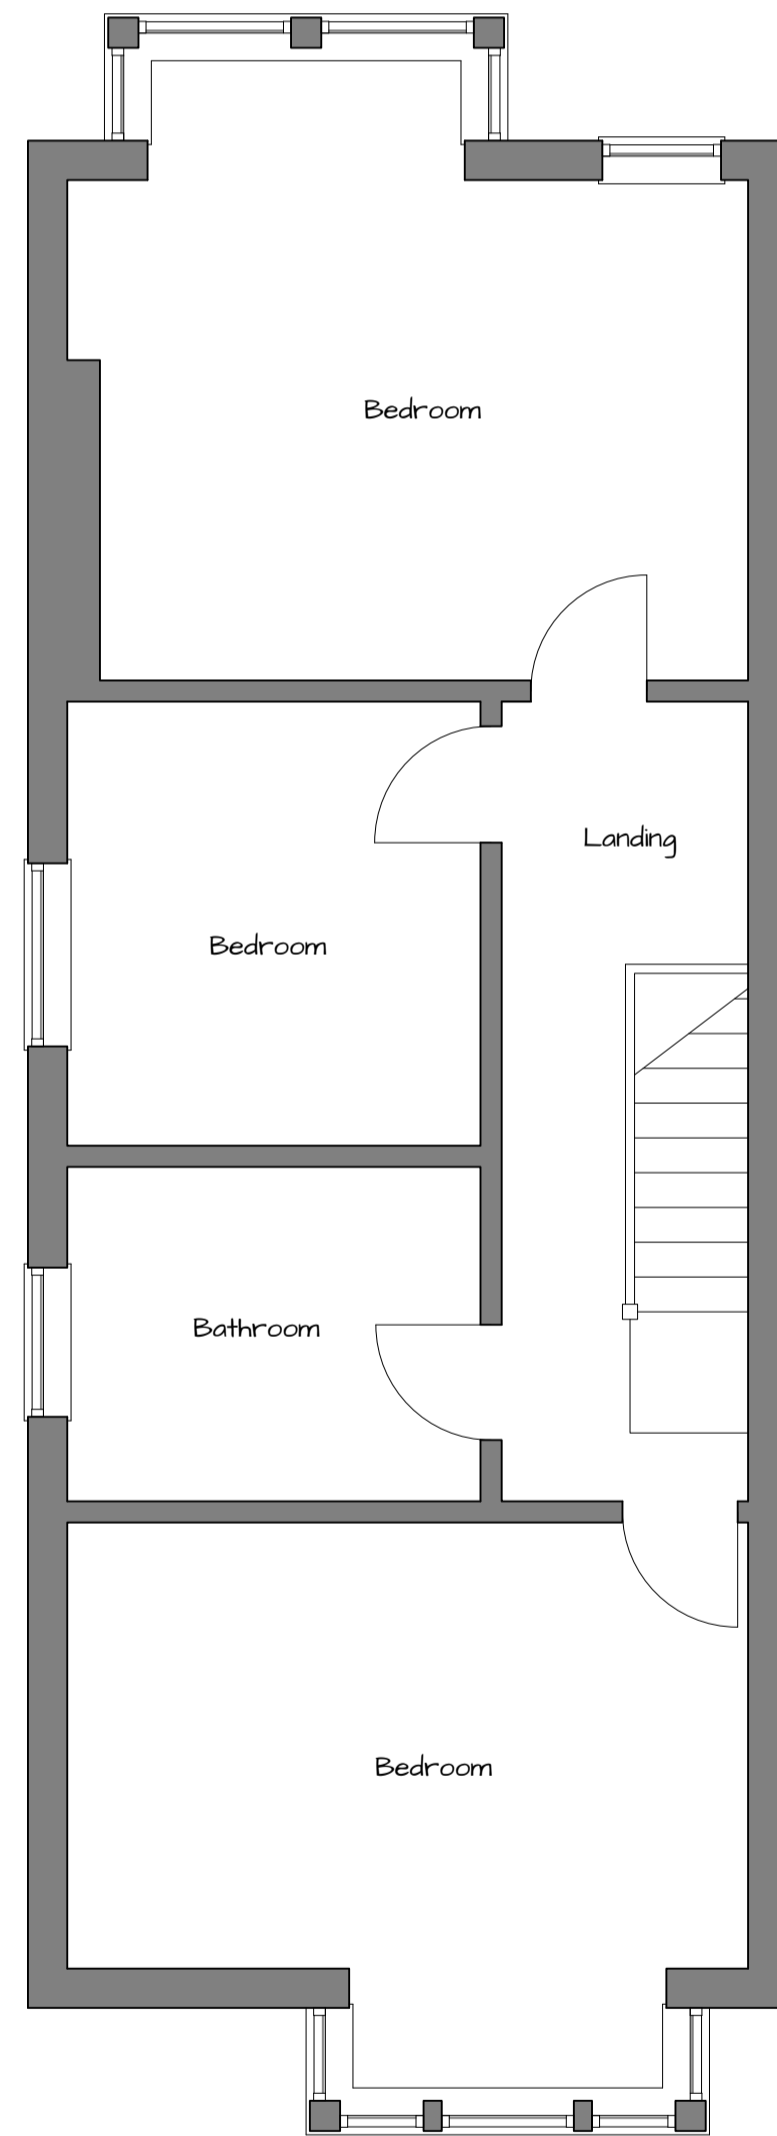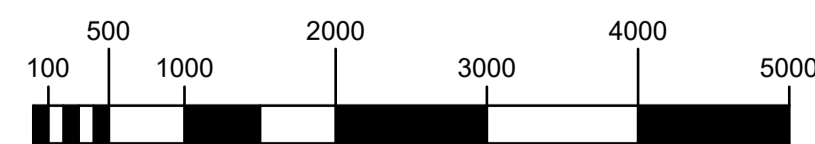

Existing First Floor Plan - I50

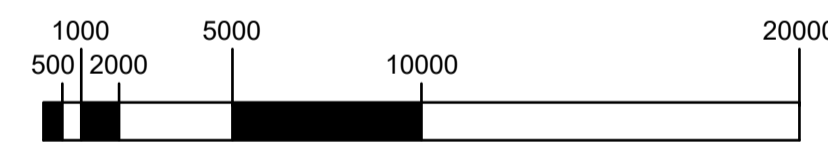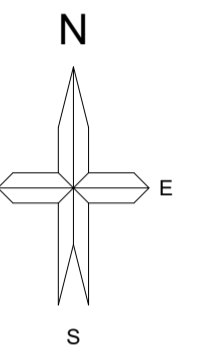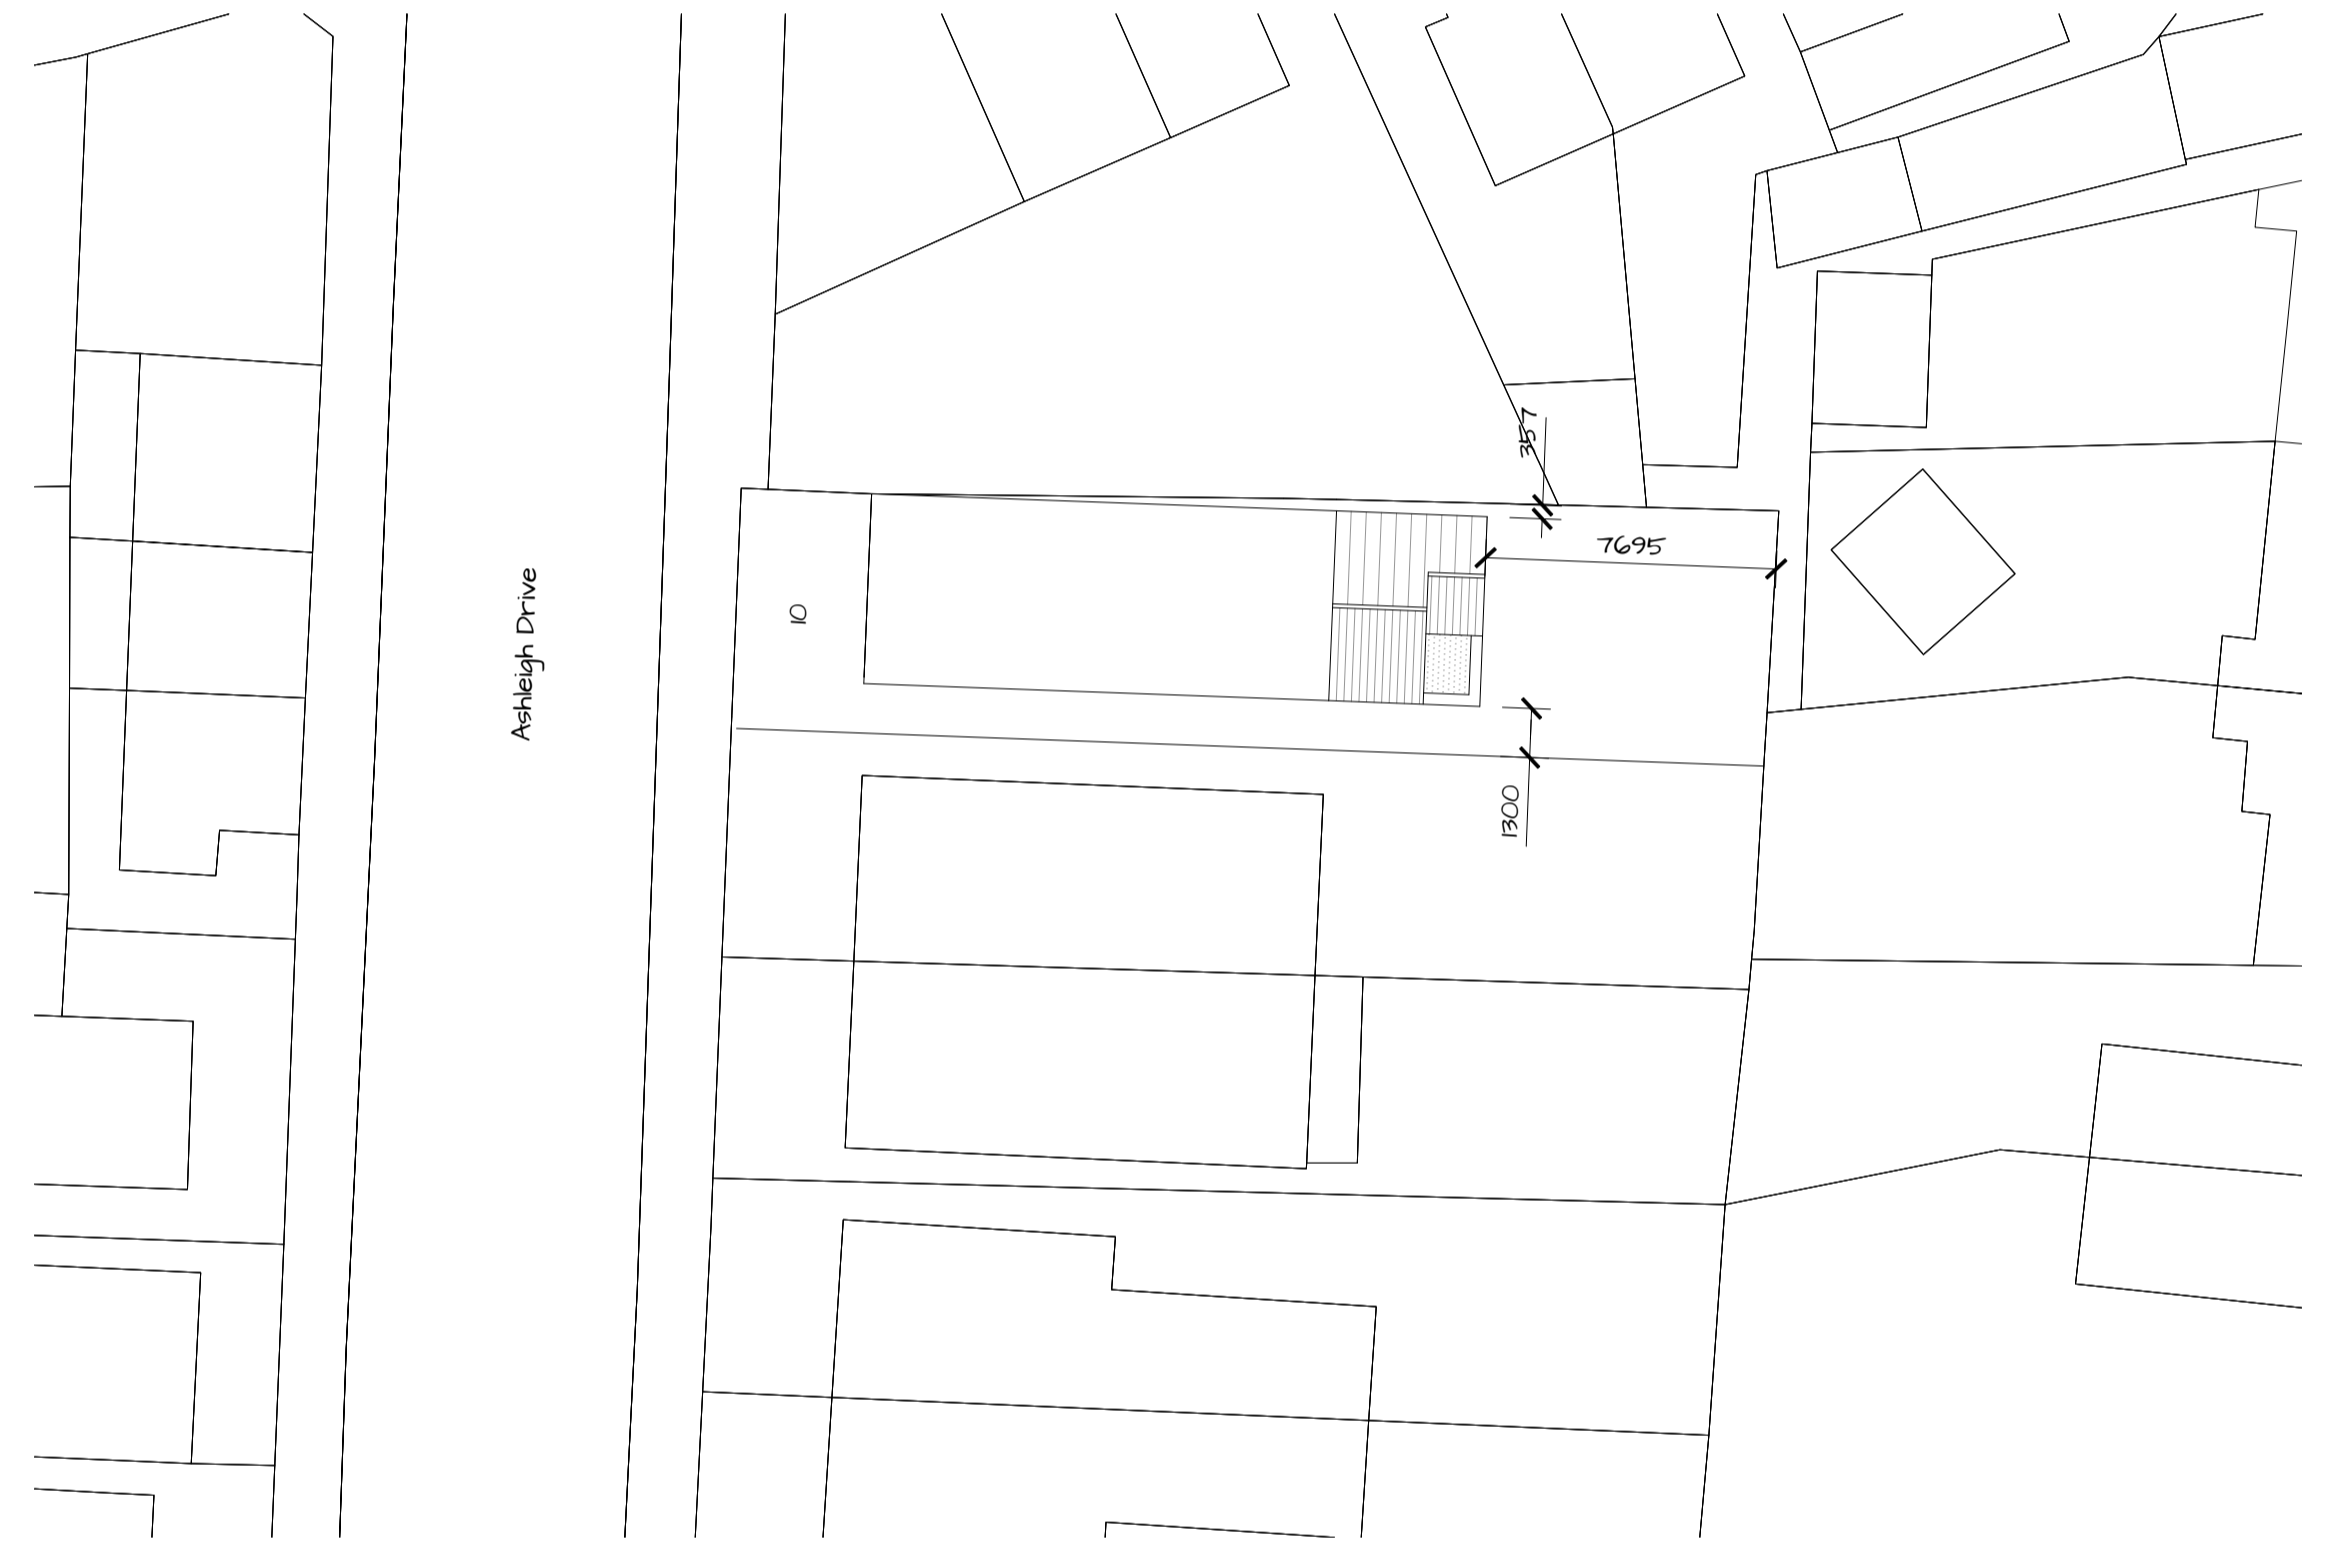

Site Plan - I200
© Crown copyright and database rights 2021
Ordnance Survey 0100031673

| Rev. | Amendments |
|------|-------------------------------|
| | |
| | |
| A | Proposals added to site plan. |

Proposed Alterations to
10 Ashleigh Drive
Leigh on Sea
Essex
Mr & Mrs Chalk

Drg.No.: AD-CH-01 Scale: As Shown

gclarkitecture
architectural design

26 Herbert Road
Shoeburyness
Essex
SS3 9JR

01256 517071 / 07881 943990
guy@gclarkitecture.co.uk