


Side



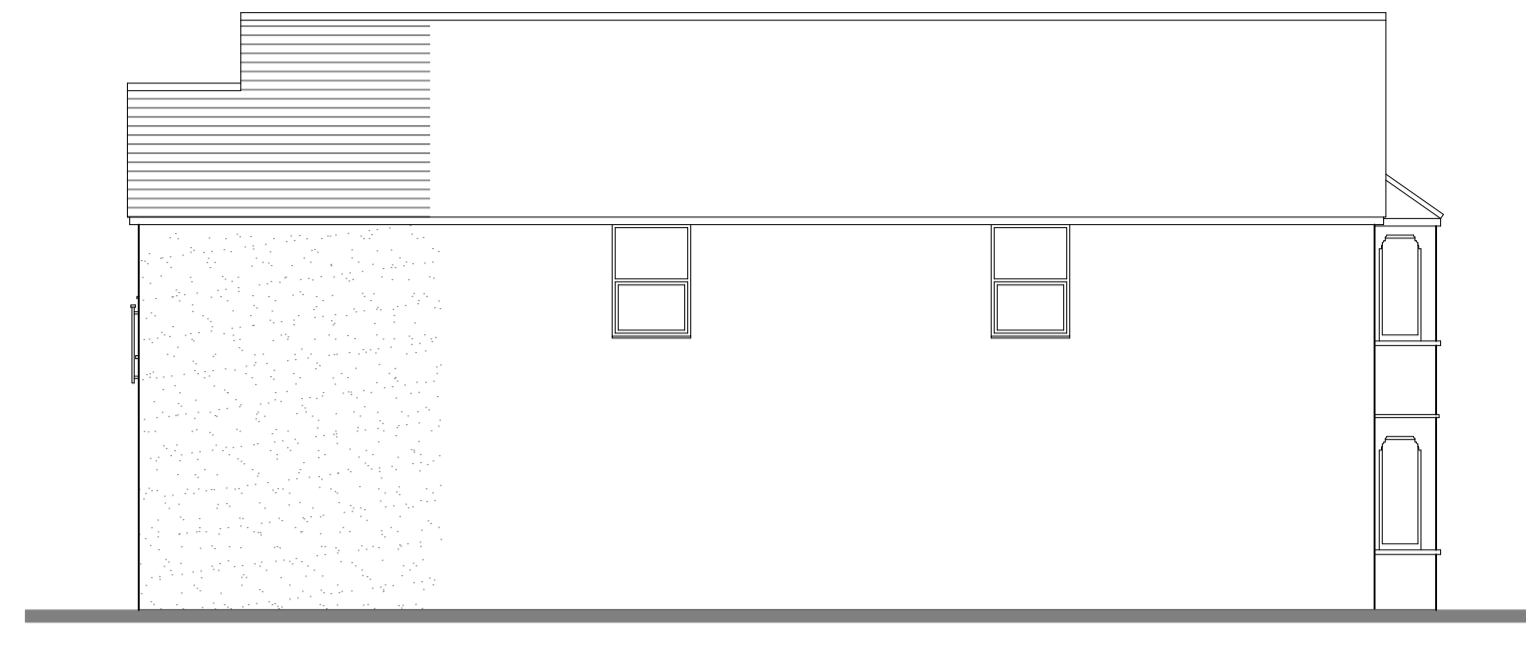


Rear




Side



Proposed Elevations - H100

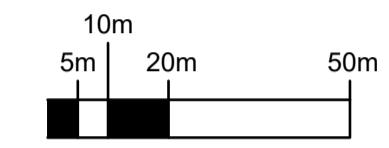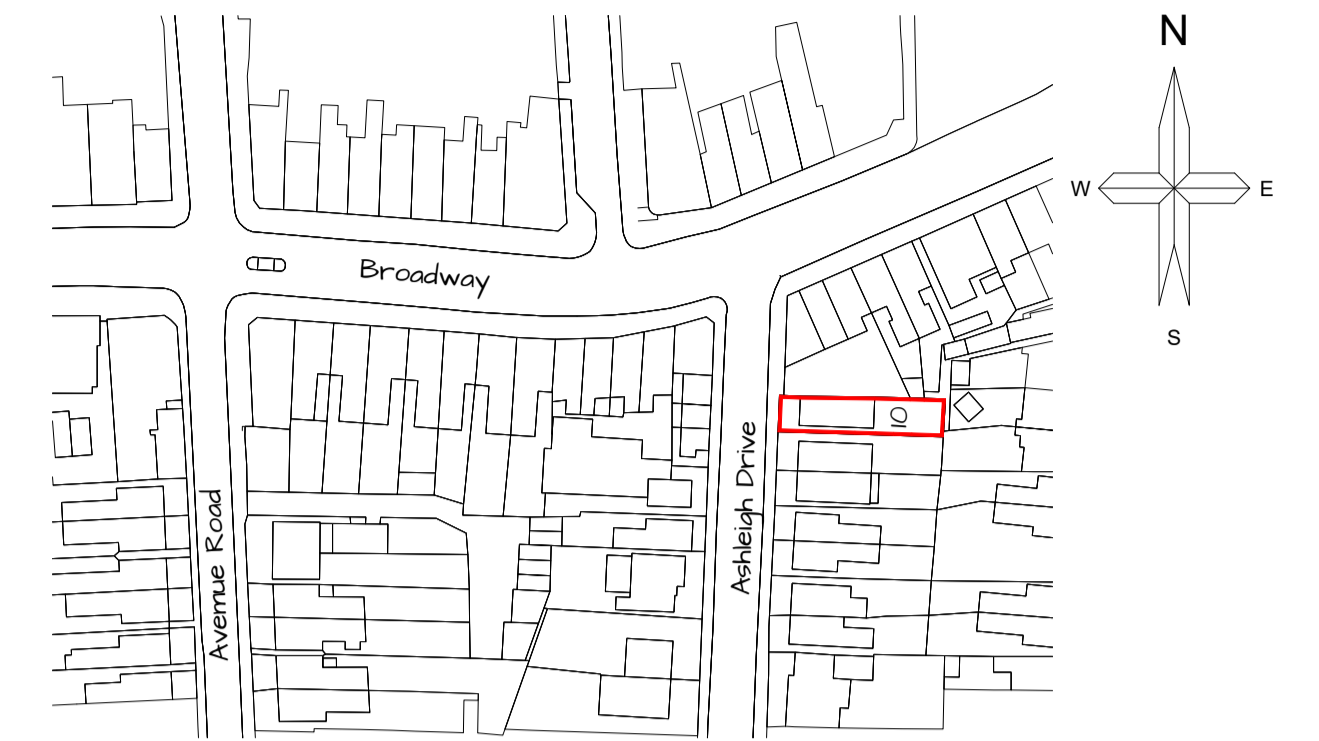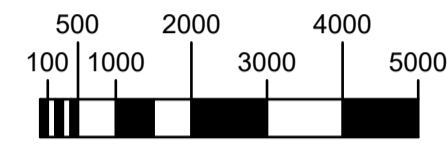

Location Plan - H250  
© Crown copyright and database rights 2021  
Ordnance Survey 0100031673

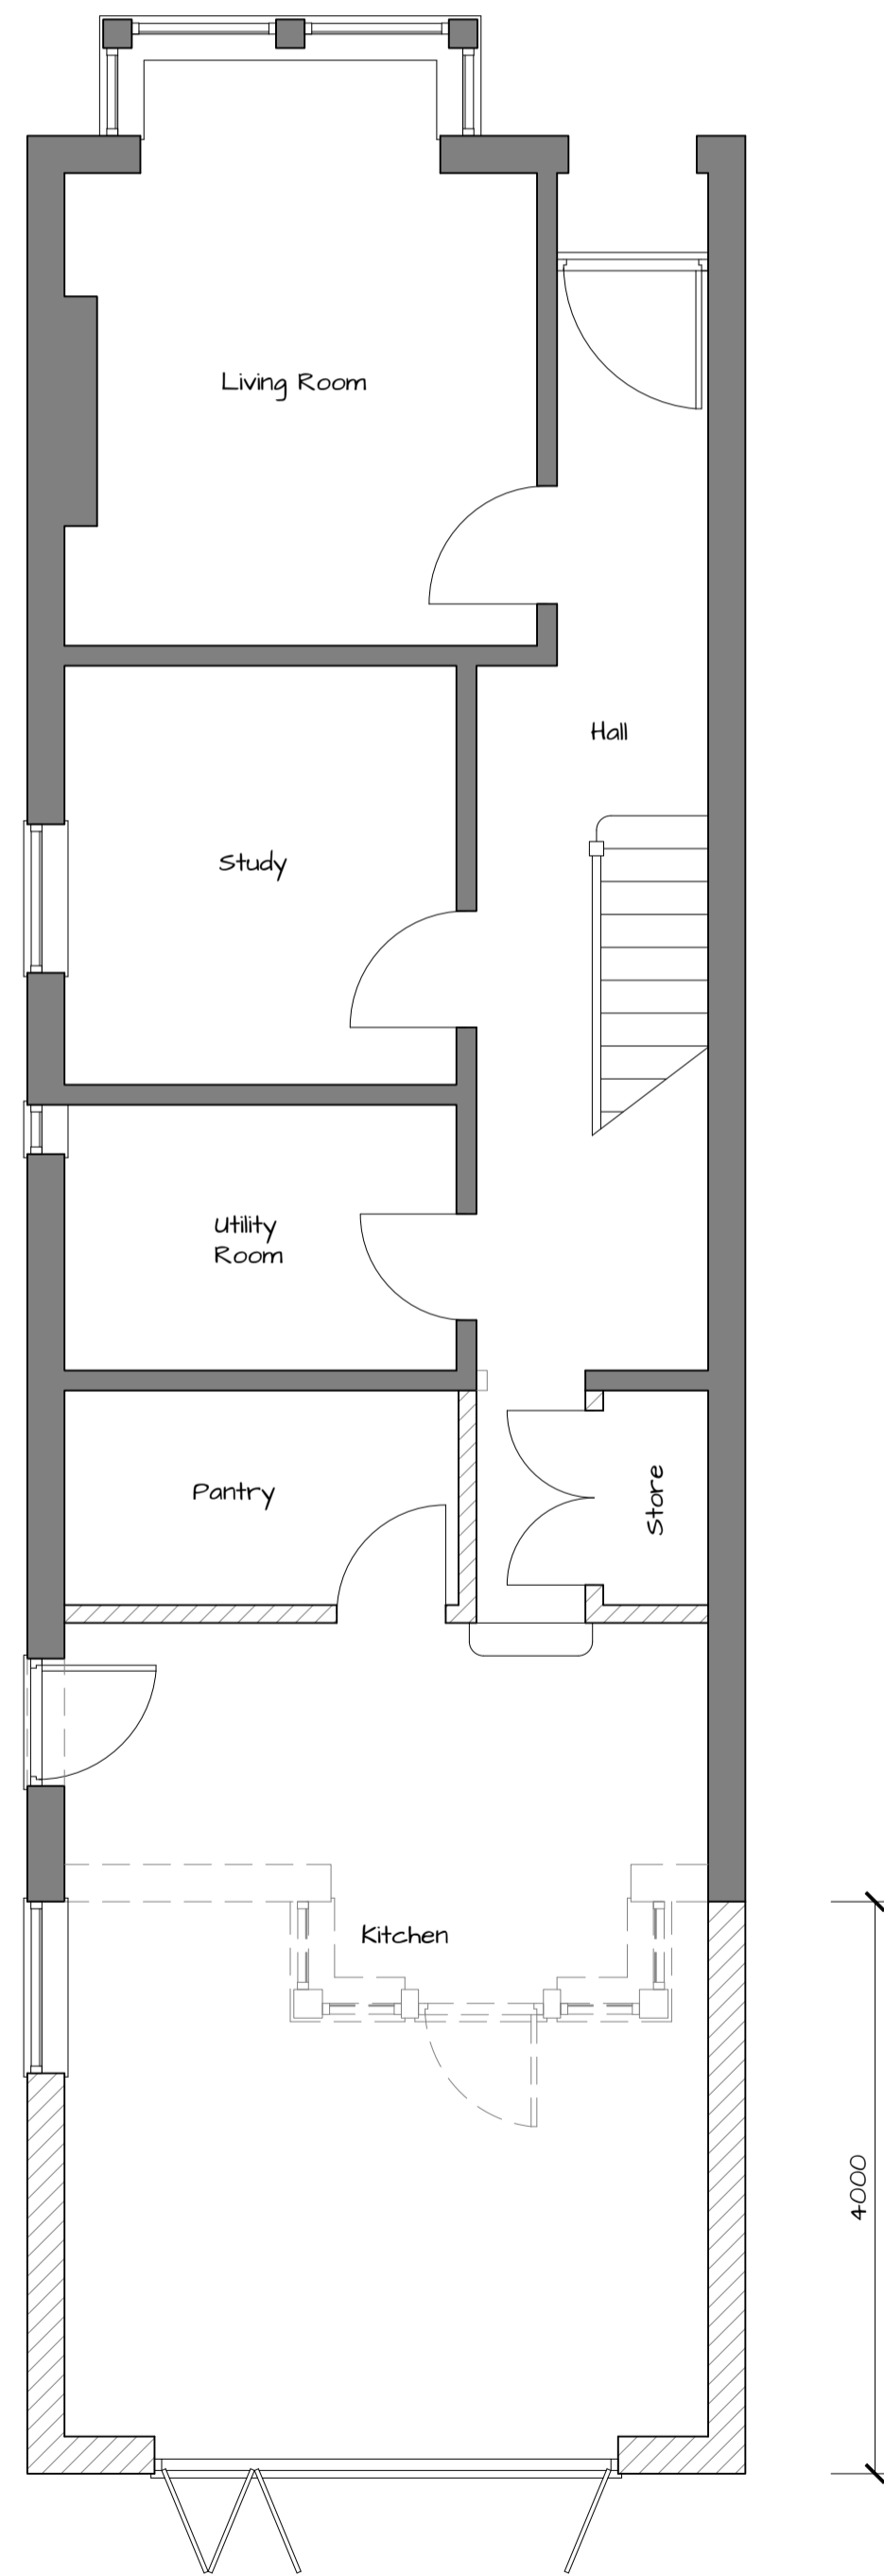

Proposed Ground Floor Plan - I50

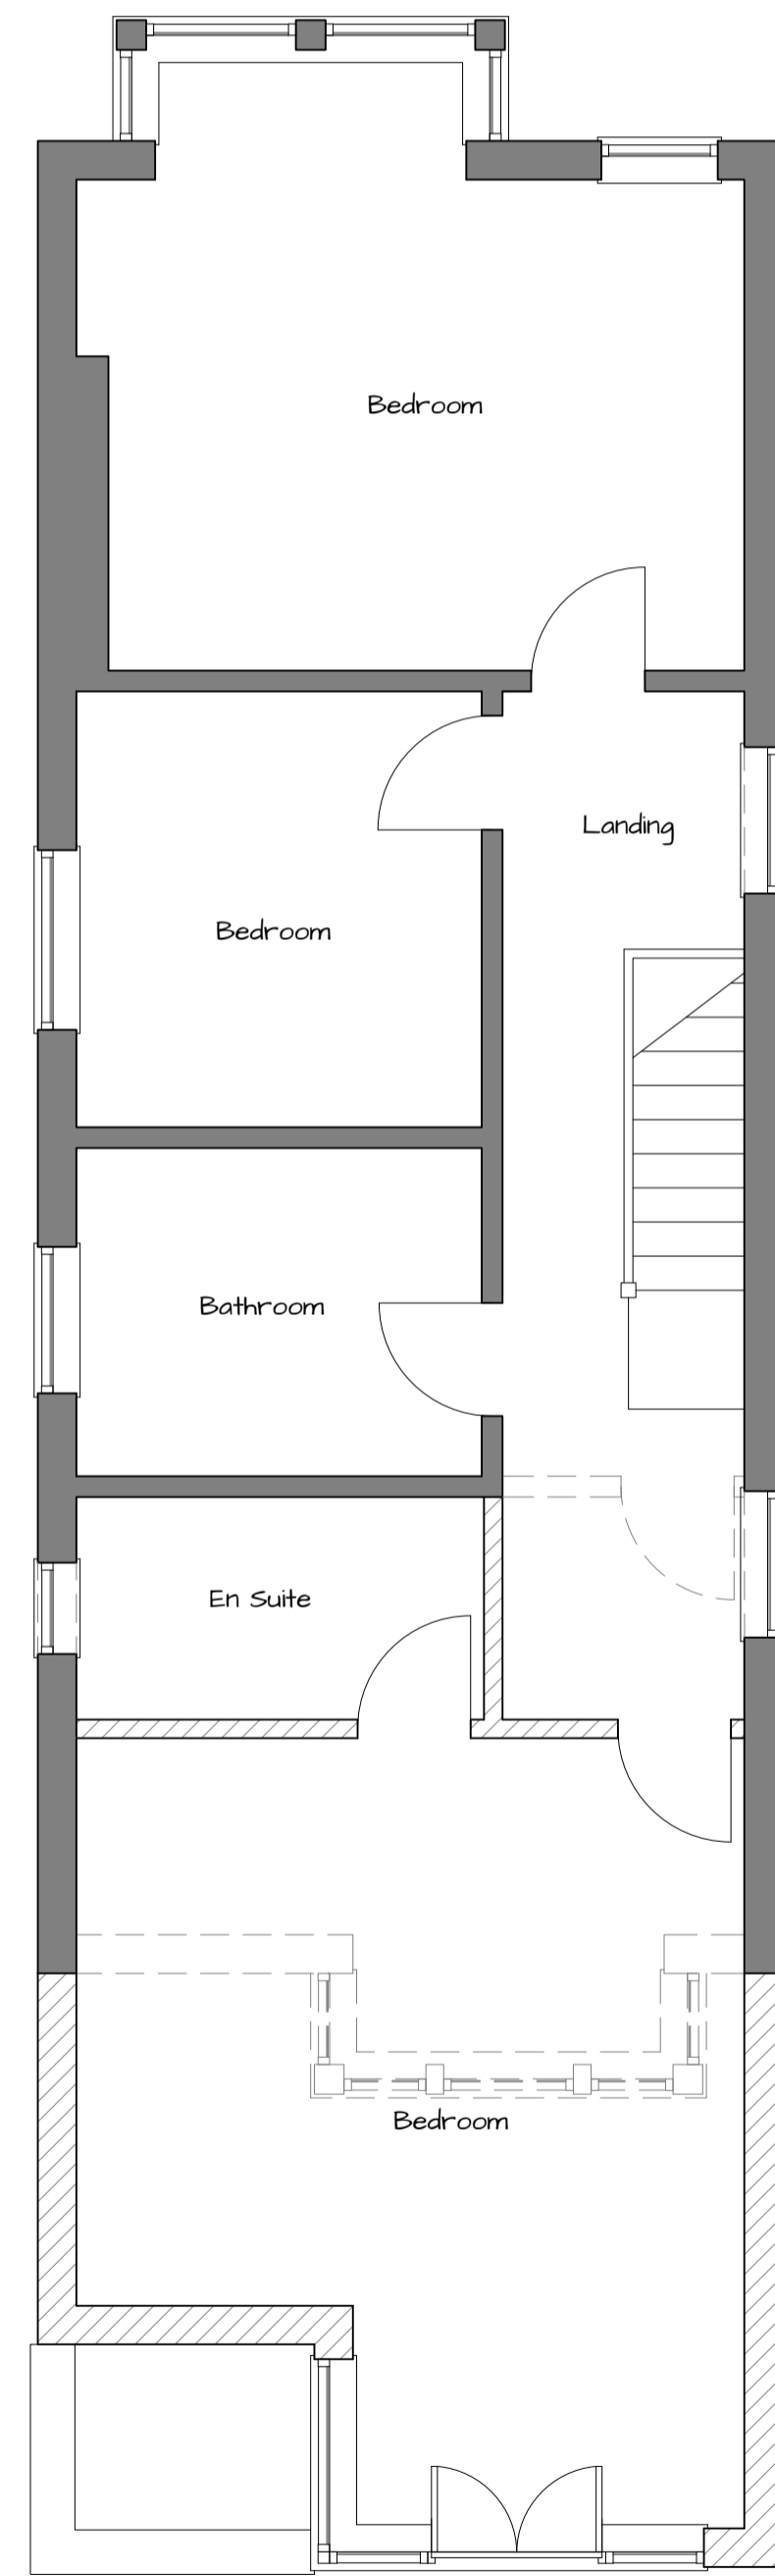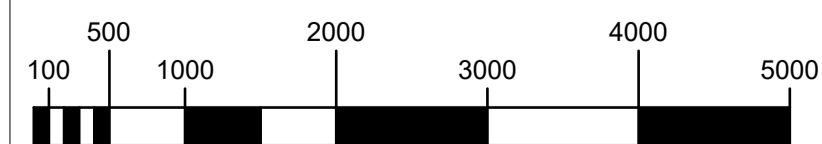

Proposed First Floor Plan - I50

- Key
- Existing walls
  - Proposed walls
  - Walls to be removed

Rev.	Amendments

Proposed Alterations to  
10 Ashleigh Drive  
Leigh on Sea  
Essex  
Mr & Mrs Chalk

Drg.No.: AD-CH-02      Scale: As Shown

**gclark**itecture  
architectural design

26 Herbert Road  
Shoeburyness  
Essex  
SS3 9JR

01256 517071 / 07881 943990  
guy@gclarkitecture.co.uk