

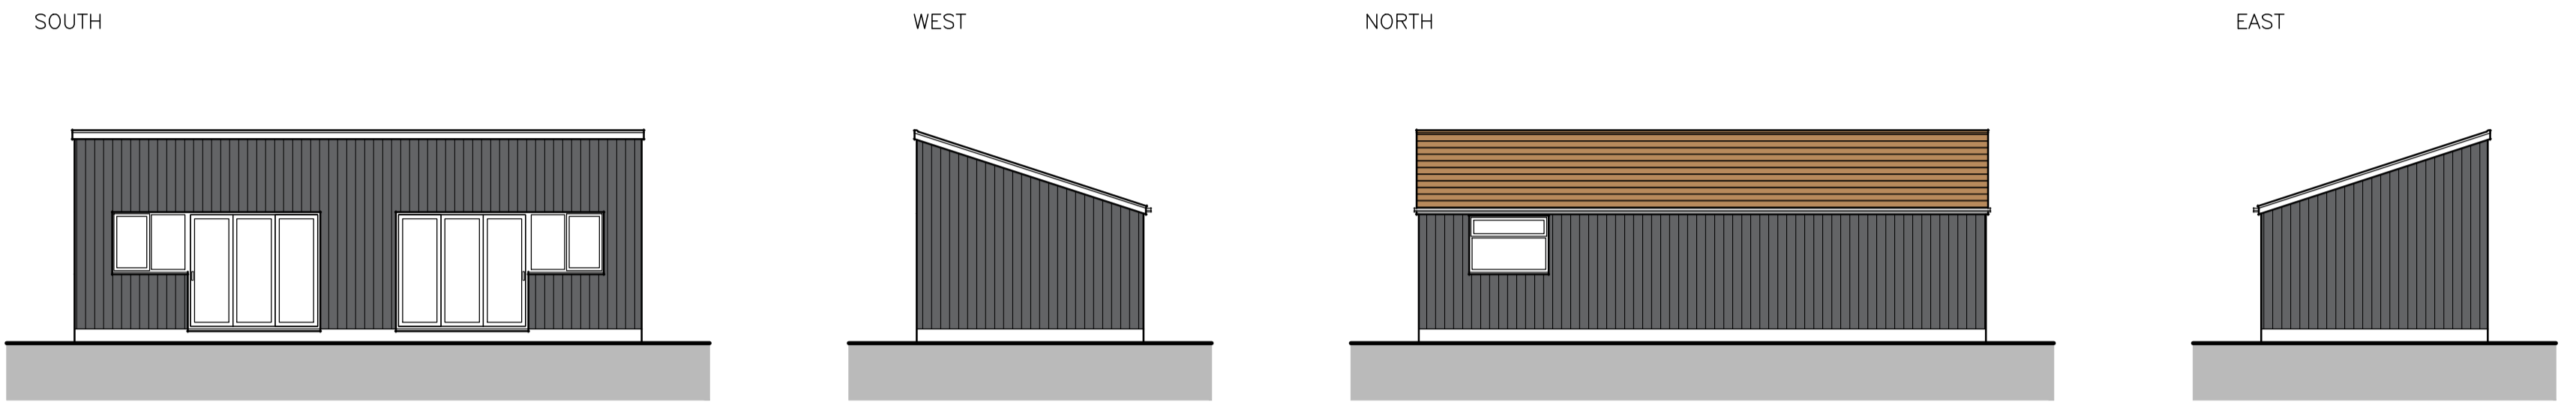
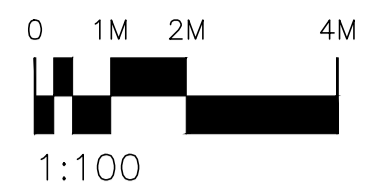
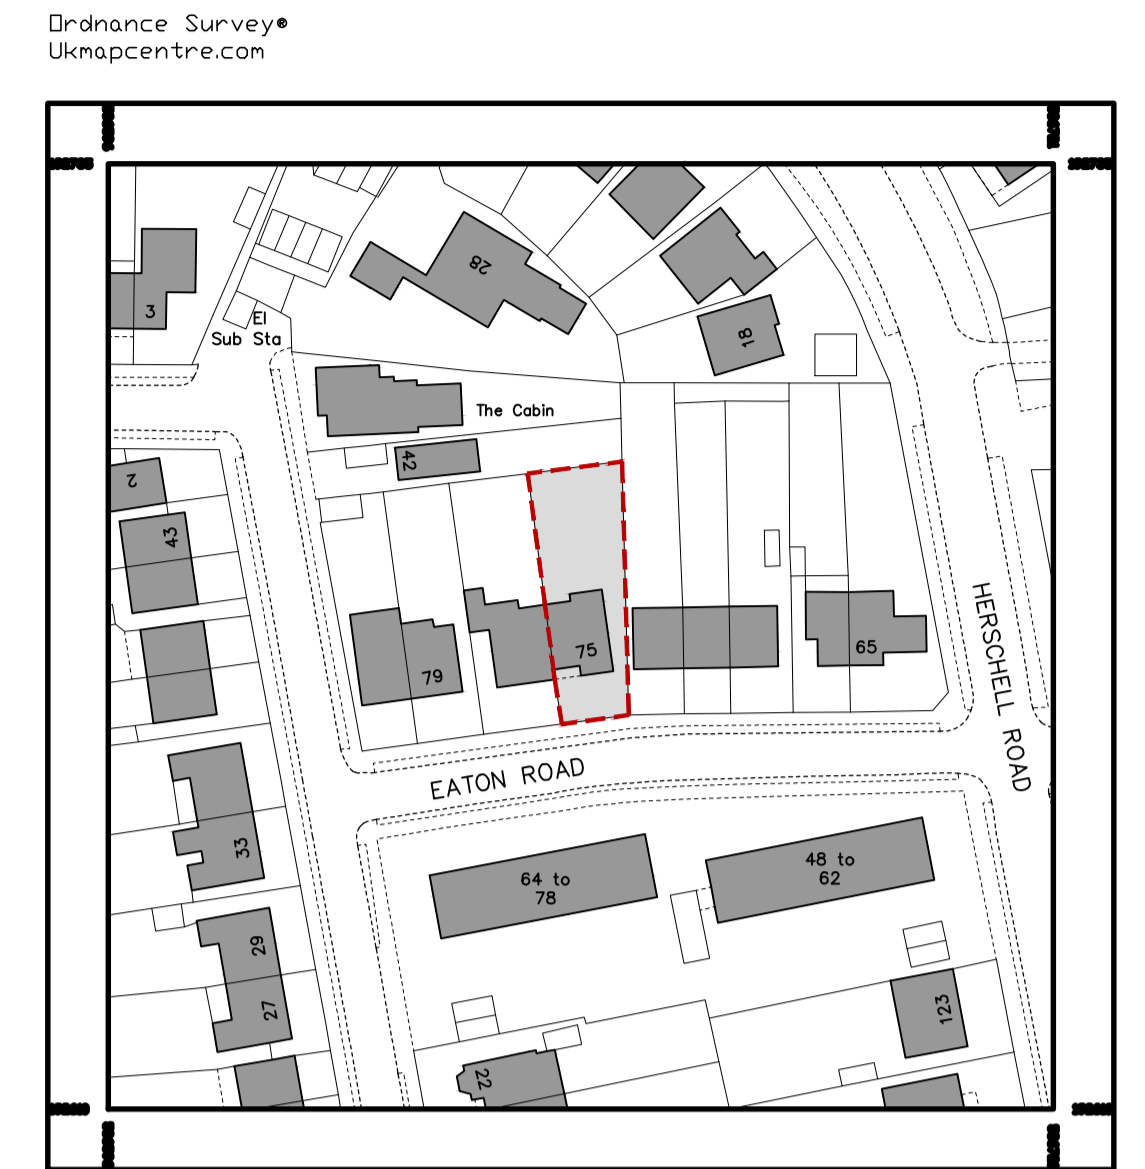


1 PROPOSED ELEVATIONS
1:100

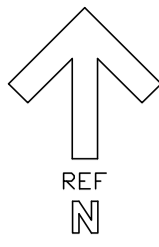



5 LOCATION PLAN
1:1000

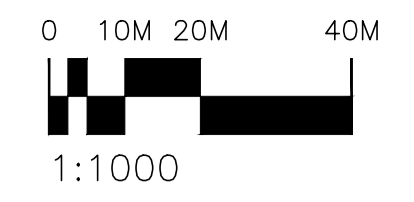



Drainance Survey
Ukmapcentre.com

Serial number: 03771
© Crown copyright and database right 2021
Drainance Survey licence 10048957
Reproduction in whole or in part is prohibited
without the prior permission of Drainance Survey



2 PROPOSED GROUND FLOOR PLAN
1:100

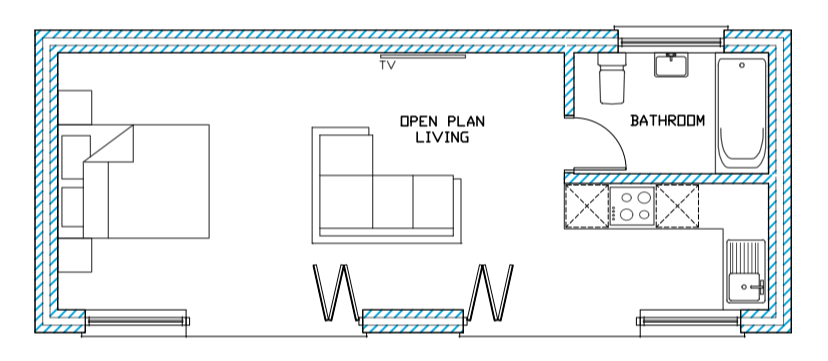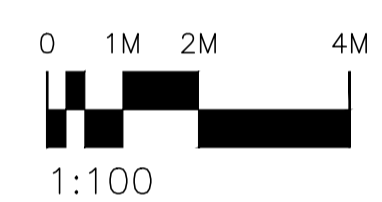

3 PROPOSED ROOF PLAN
1:100

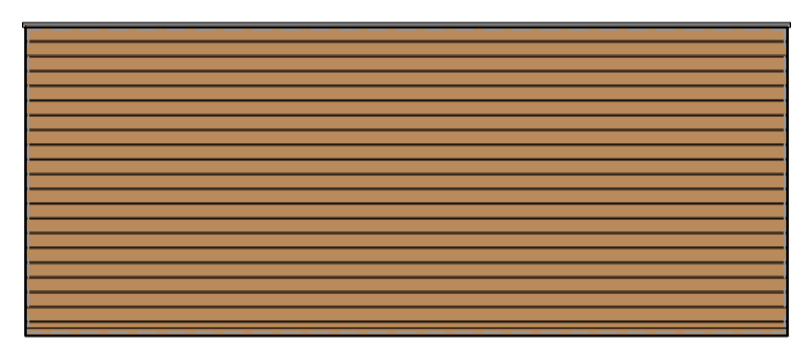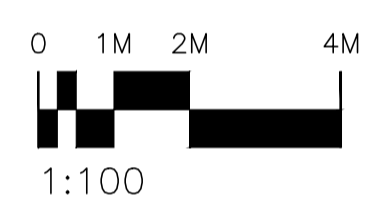

6 SITE PLAN
1:500

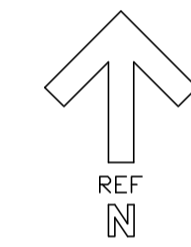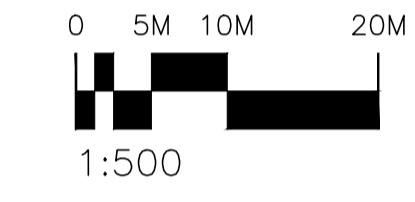

OFFICE USE ONLY:

NOTES:



ALL LEVELS AND DIMENSIONS ARE TO BE CHECKED ON SITE PRIOR TO ANY WORKS COMMENCE. ALL LEVELS AND DIMENSION ARE NOT GUARANTEED EXACT. ANY DISCREPANCIES ON THE DRAWINGS ARE TO BE NOTIFIED TO BARKER WOODROW IN THE FIRST INSTANCE.

NO INVASIVE WORKS ARE TO PROCEED WITHOUT HAVING FIRST OBTAINED A REFURBISHMENT AND DEMOLITION ASBESTOS SURVEY OF THE PROPOSED WORK AREAS AND REMOVAL OF ANY IDENTIFIED ASBESTOS CONTAINING MATERIALS (ACMS) UNDER CONTROLLED CONDITIONS BY AN APPROVED SPECIALIST CONTRACTOR IN STRICT ACCORDANCE WITH THE CONTROL OF ASBESTOS REGULATIONS 2012.

ALL DRAWINGS ARE TO BE READ IN CONJUNCTION WITH THE STRUCTURAL ENGINEERS DRAWINGS AND CALCULATIONS

THESE DRAWINGS ARE THE INTELLECTUAL PROPERTY RIGHTS OF BARKER WOODROW. ANY COPYING, REPRODUCTION OR CONSTRUCTION OF THESE DRAWINGS ARE STRICTLY PROHIBITED WITHOUT PRIOR WRITTEN CONSENT FROM BARKER WOODROW

4 PROPOSED ROOF PLAN ON SITE
1:100

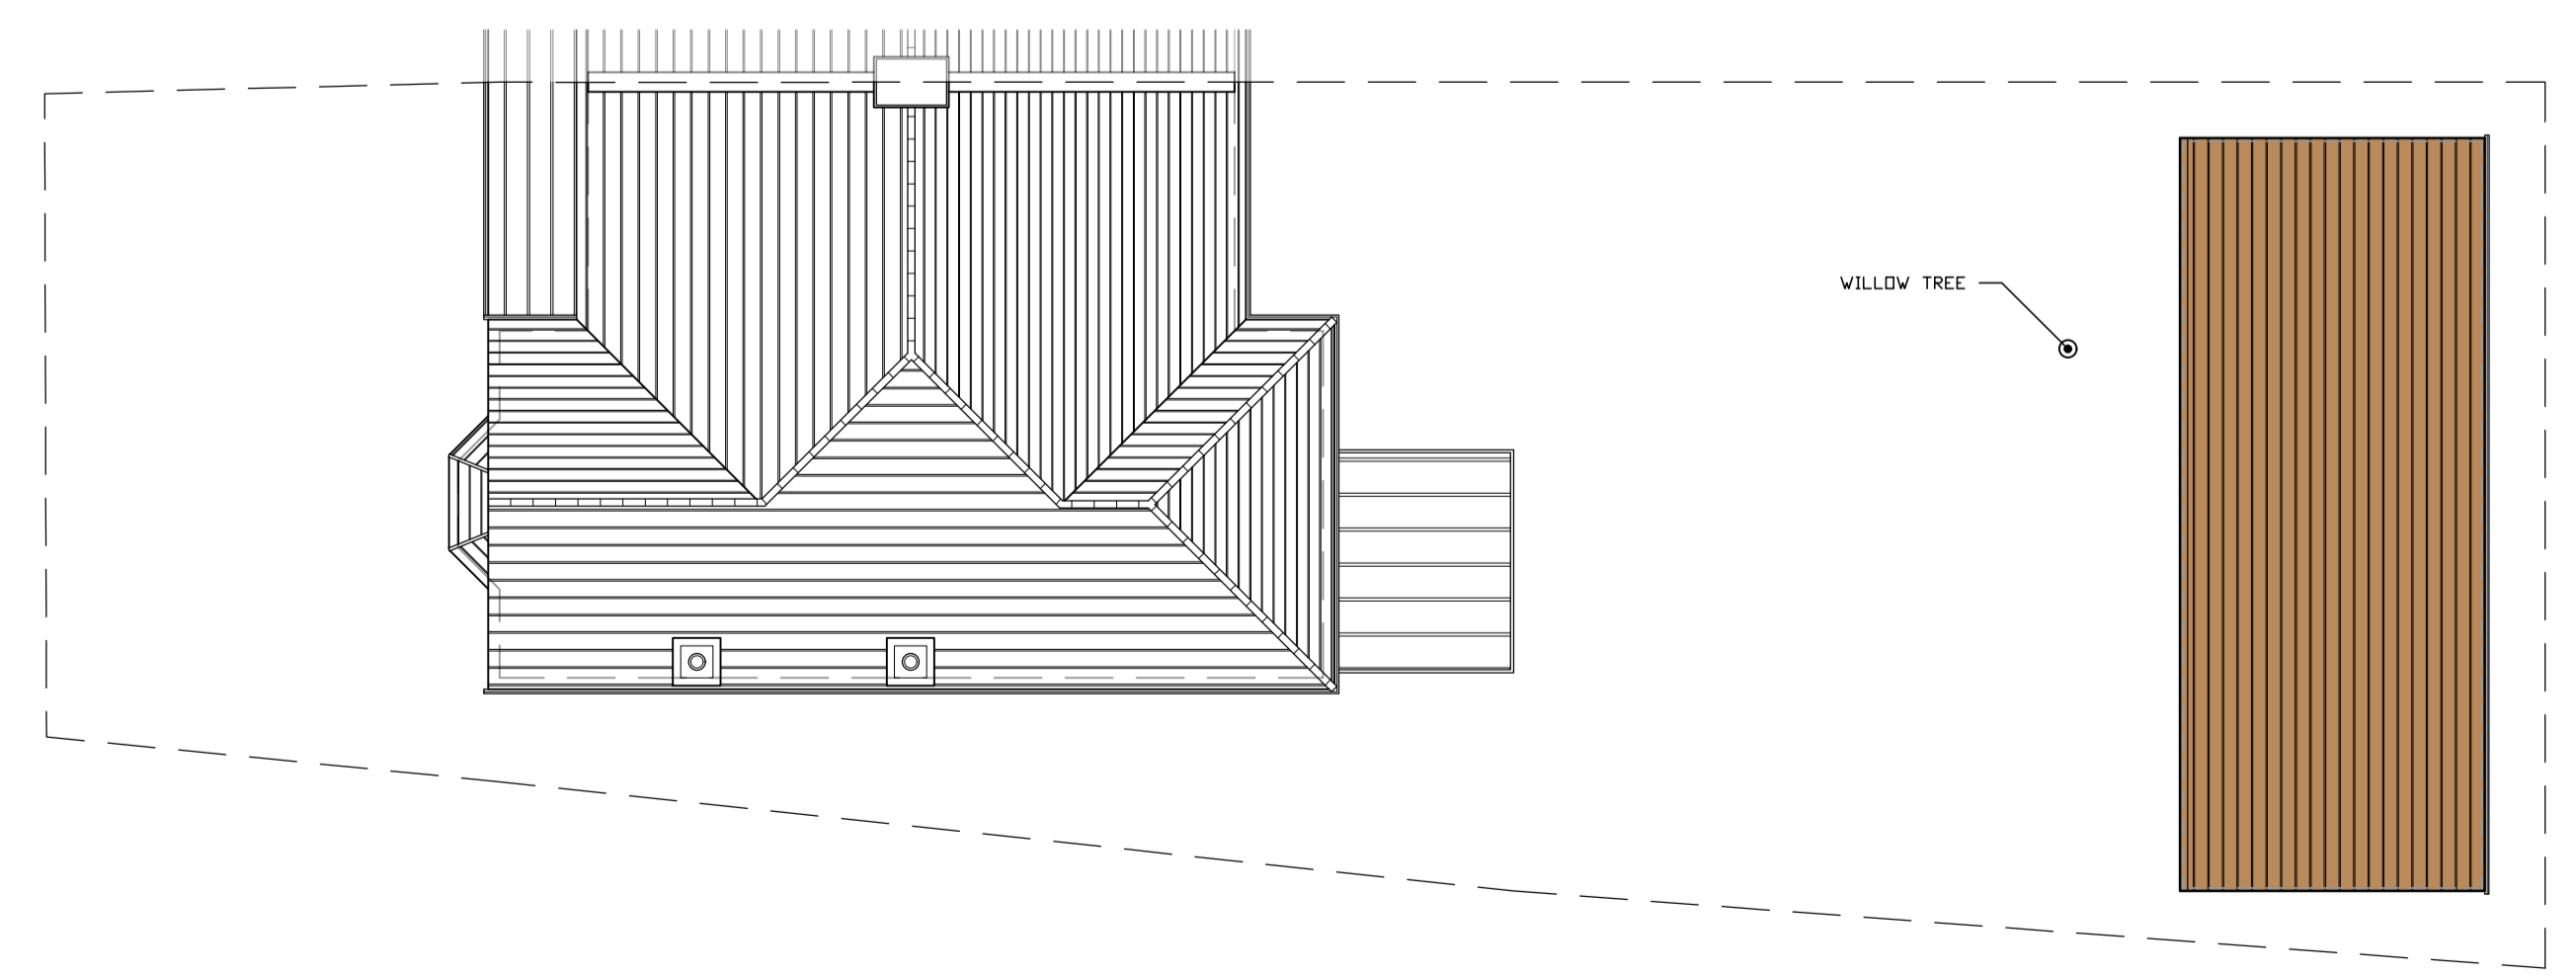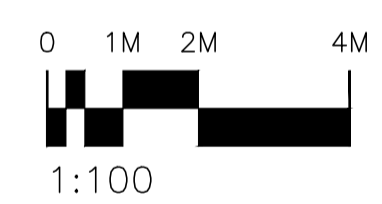

PLANNING ISSUE



CLIENT: Carla & Ian Roberts
75 Eaton Road
Leigh-On-Sea
Essex, SS9 3PG

ARCHITECT: BARKER WOODROW
ARCHITECTURAL TECHNOLOGISTS
info@barkerwoodrow.com
01702 669544

SITE: 75 Eaton Road
Leigh-On-Sea, SS9 3PG

TITLE: Planning Drawings

SCALE AT A1: 1:100, 1:500, 1:1000	DATE: 24/08/21	DRAWN: WB
PROJECT NO: 21/547	DRAWING NO: 5095	REVISION: B