




WEST ELEVATION
SCALE 1 : 100

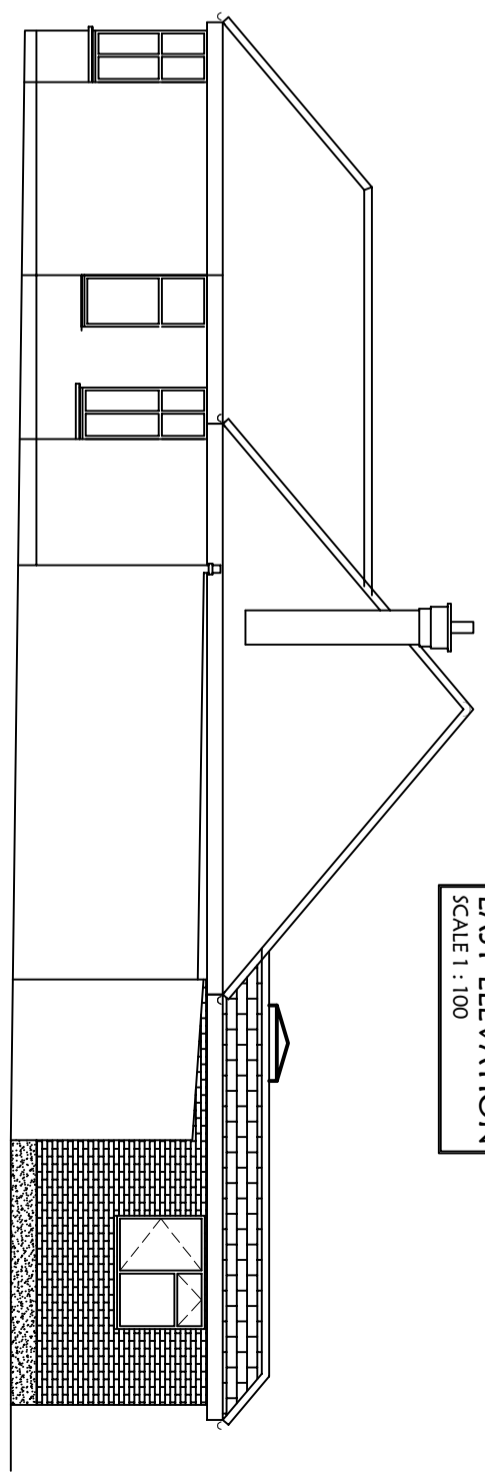

EAST ELEVATION
SCALE 1 : 100

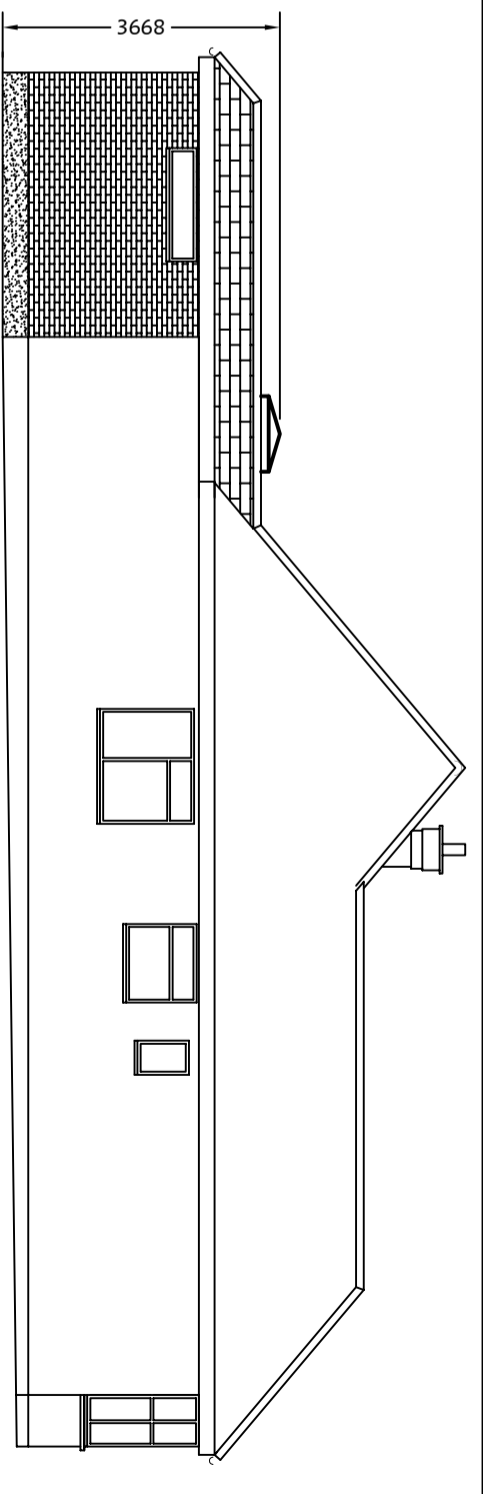

SECTION
SCALE 1 : 100

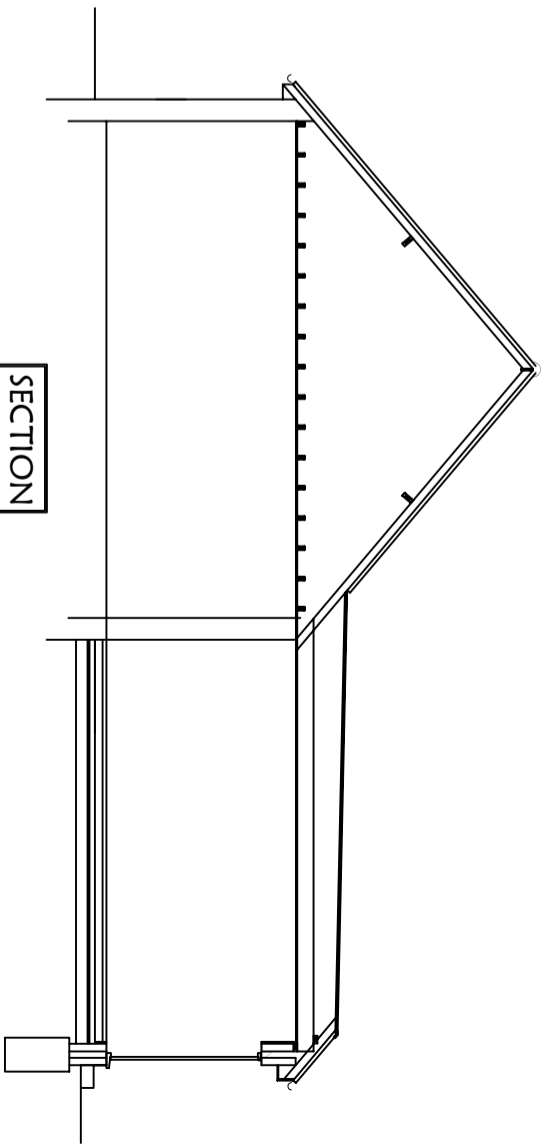

REAR EXTENSION

472 WOODGRANGE DRIVE
SOUTHEND

PROPOSED WORKS

DRAWING 2 C A3