

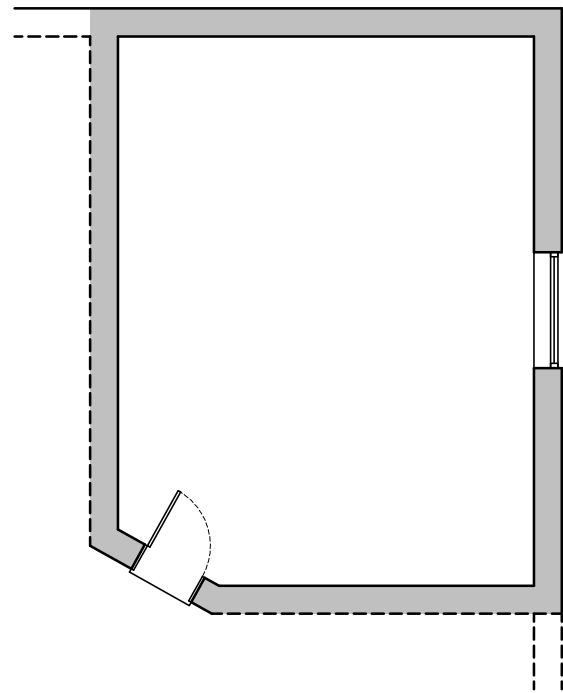


UNIT 2, LEIGHCLIFF BUILDING.

 


EXISTING FLOOR PLAN
SCALE 1:100

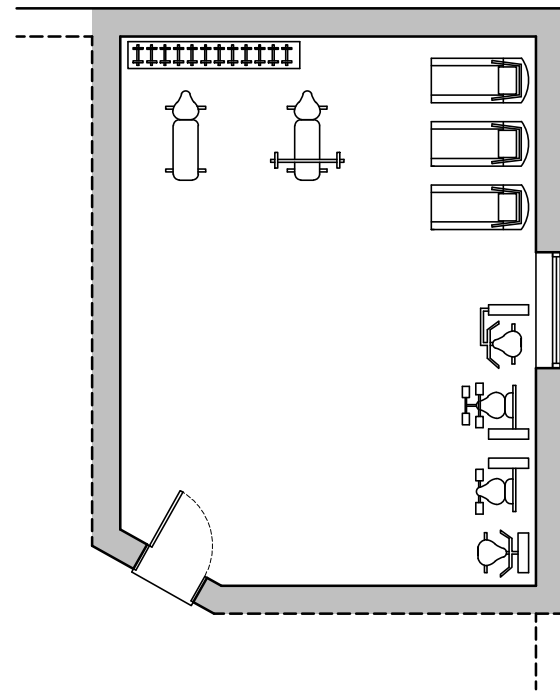


Proposed internal layout alteration to form one-on-one personal training studio

PROPOSED FLOOR PLAN
SCALE 1:100

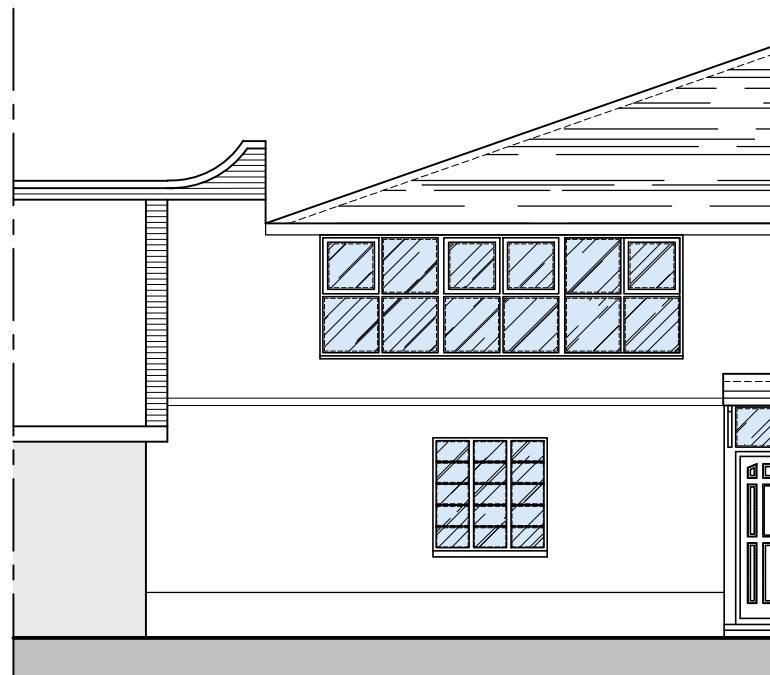

EXISTING ELEVATION
SCALE 1:100

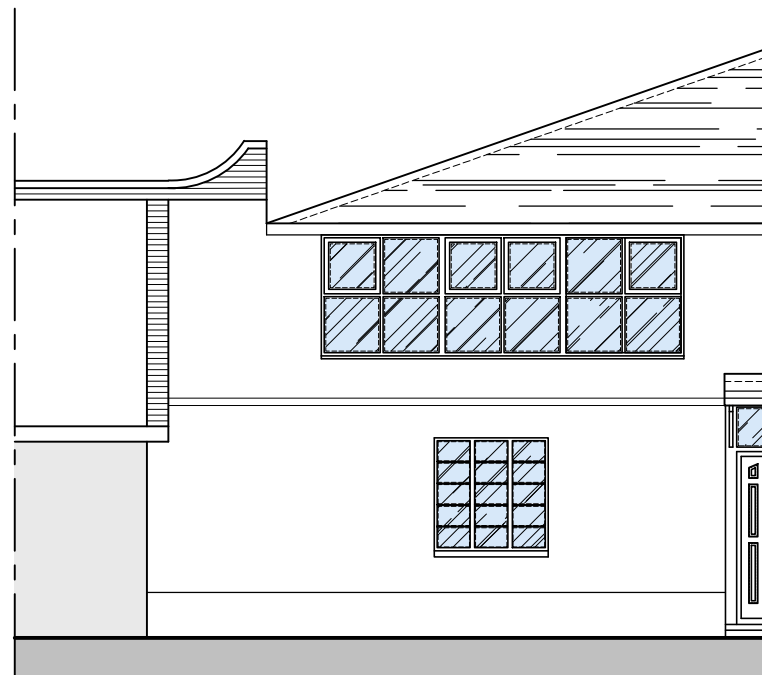

PROPOSED ELEVATION (AS EXTG)
SCALE 1:100

General:

This drawing is the copyright of More Space Architecture Ltd, which cannot be copied without prior consent.

The drawing is to be read in conjunction with all other drawings, schedules and specifications, and all other relevant consultants and/or specialists' information relating to the project.

All dimensions are in millimetres unless otherwise stated. Do not scale from this drawing, use figure dimensions only. All levels and dimensions to be checked on site prior to commencement of works.

All discrepancies to be relayed back to More Space Architecture Ltd as soon as possible.

The contractor is to comply in all respects with the current Building Regulations whether or not specifically stated on these drawings.

IMPORTANT NOTE: Works to be fully compliant with the CDM 2015 Regulations.

REV:	DATE:	COMMENT:



T: 01702 522779 M: 07581 389076
 info@morespacearchitecture.co.uk
 4 SPRINGWATER CLOSE, LEIGH-ON-SEA, ESSEX,
 SS9 5BN

CLIENT: **RENEGADE FITNESS AND STRENGTH LTD**

PROJECT: **UNIT 2 LEIGHCLIFF BUILDING
 LEIGHCLIFF ROAD
 LEIGH-ON-SEA
 ESSEX, SS9 1DJ**

DRAWING: **EXISTING AND PROPOSED FLOOR PLANS
 AND ELEVATIONS**

SCALE: 1:100 @ A3	DATE: 29.06.2021
PROJECT NO: 21-062	DRAWING NO: 201
	REVISION: 00