




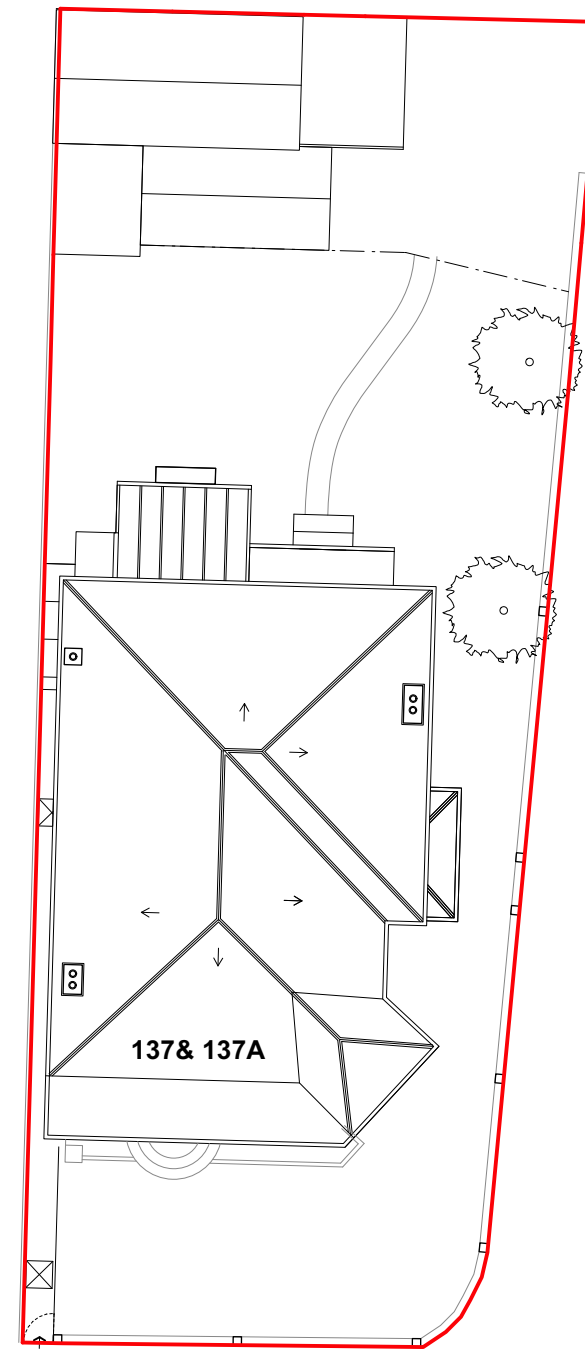

LOCATION PLAN 1:1250@A3

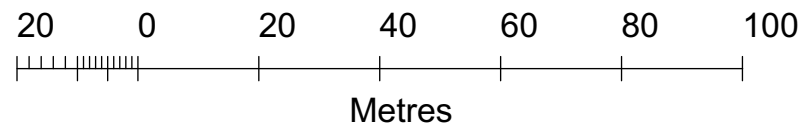

SITE PLAN 1:200@A3

 

Rev	Date	
-	stage 3: developed design -issued for information -client -planning	20.08.21
-	stage 3: developed design -issued for information -client -planning	28.06.21
-	stage 3: developed design -issued for information -client -planning	26.03.21
-	stage 0&1: survey -issued for information -client	23.12.20

**DRAWING Information**

Issued only for purpose indicated.  
This drawing to be read in conjunction with all consultants information.  
All dimensions to be checked on site.  
Do not scale, except for planning purposes.  
This drawing is protected by copyright.


JOB NUMBER 255  
JOB TITLE  
**Batrouni Residence**  
137 Marine Parade  
Leigh-on-Sea, Southend-on-Sea  
SS9 2RB

DRAWING TITLE  
**OS Map and Site Plan**

SCALE: varies

DATE: December 2020

DRAWING NO. **A/01/100** REV -

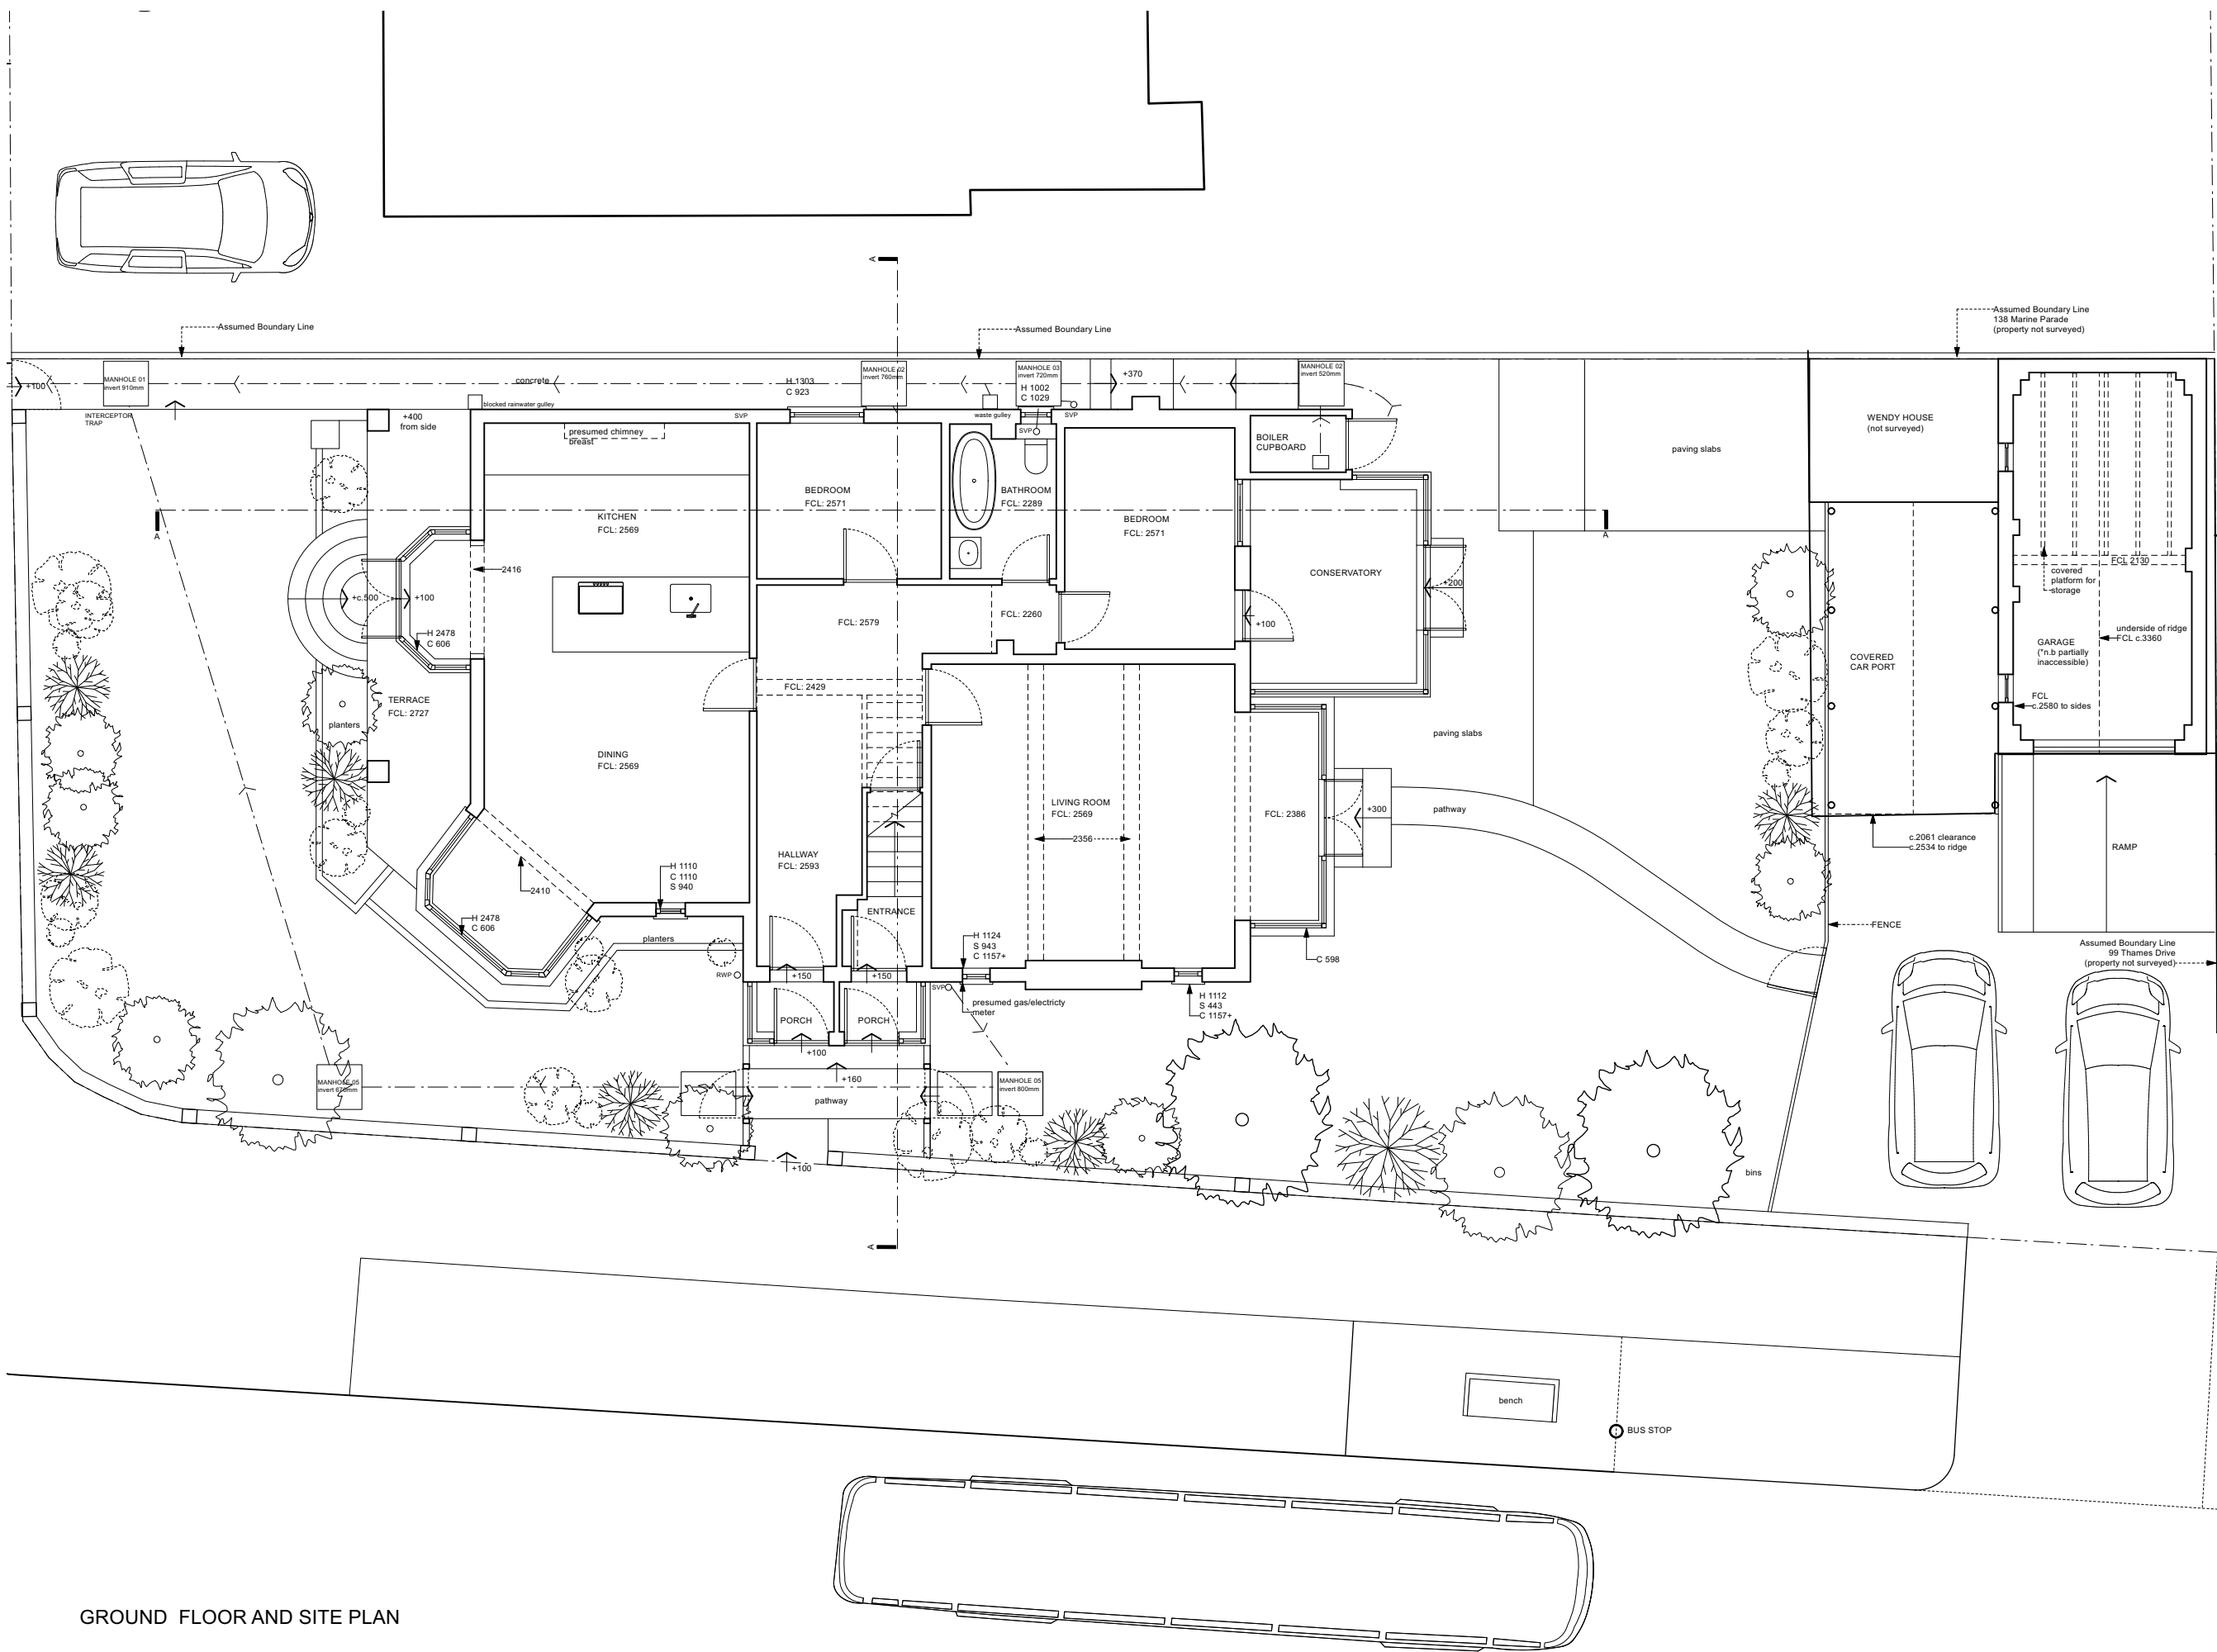

Rev	Date
B	stage 3: developed design -issued for information -client -planning
A	stage 3: developed design -issued for information -client -planning
A	stage 3: developed design -issued for information -client
-	stage 0&1: survey -issued for information -client
	20.08.21
	07.04.21
	26.03.21
	23.12.20

**DRAWING Information**

Issued only for purpose indicated

This drawing is to be read in conjunction with all consultants information.

All dimensions to be checked on site. Do not scale, except for planning purposes.

This drawing is protected by copyright.

JOB NUMBER 255

JOB TITLE  
**Batrouni Residence**  
137 Marine Parade  
Leigh-on-Sea, Southend-on-Sea  
SS9 2RB

DRAWING TITLE  
**Ground Floor Plan**  
existing


SCALE: 1:100 @ A3

DATE: December 2020

DRAWING NO. REV

**A/01/101 B**

GROUND FLOOR AND SITE PLAN

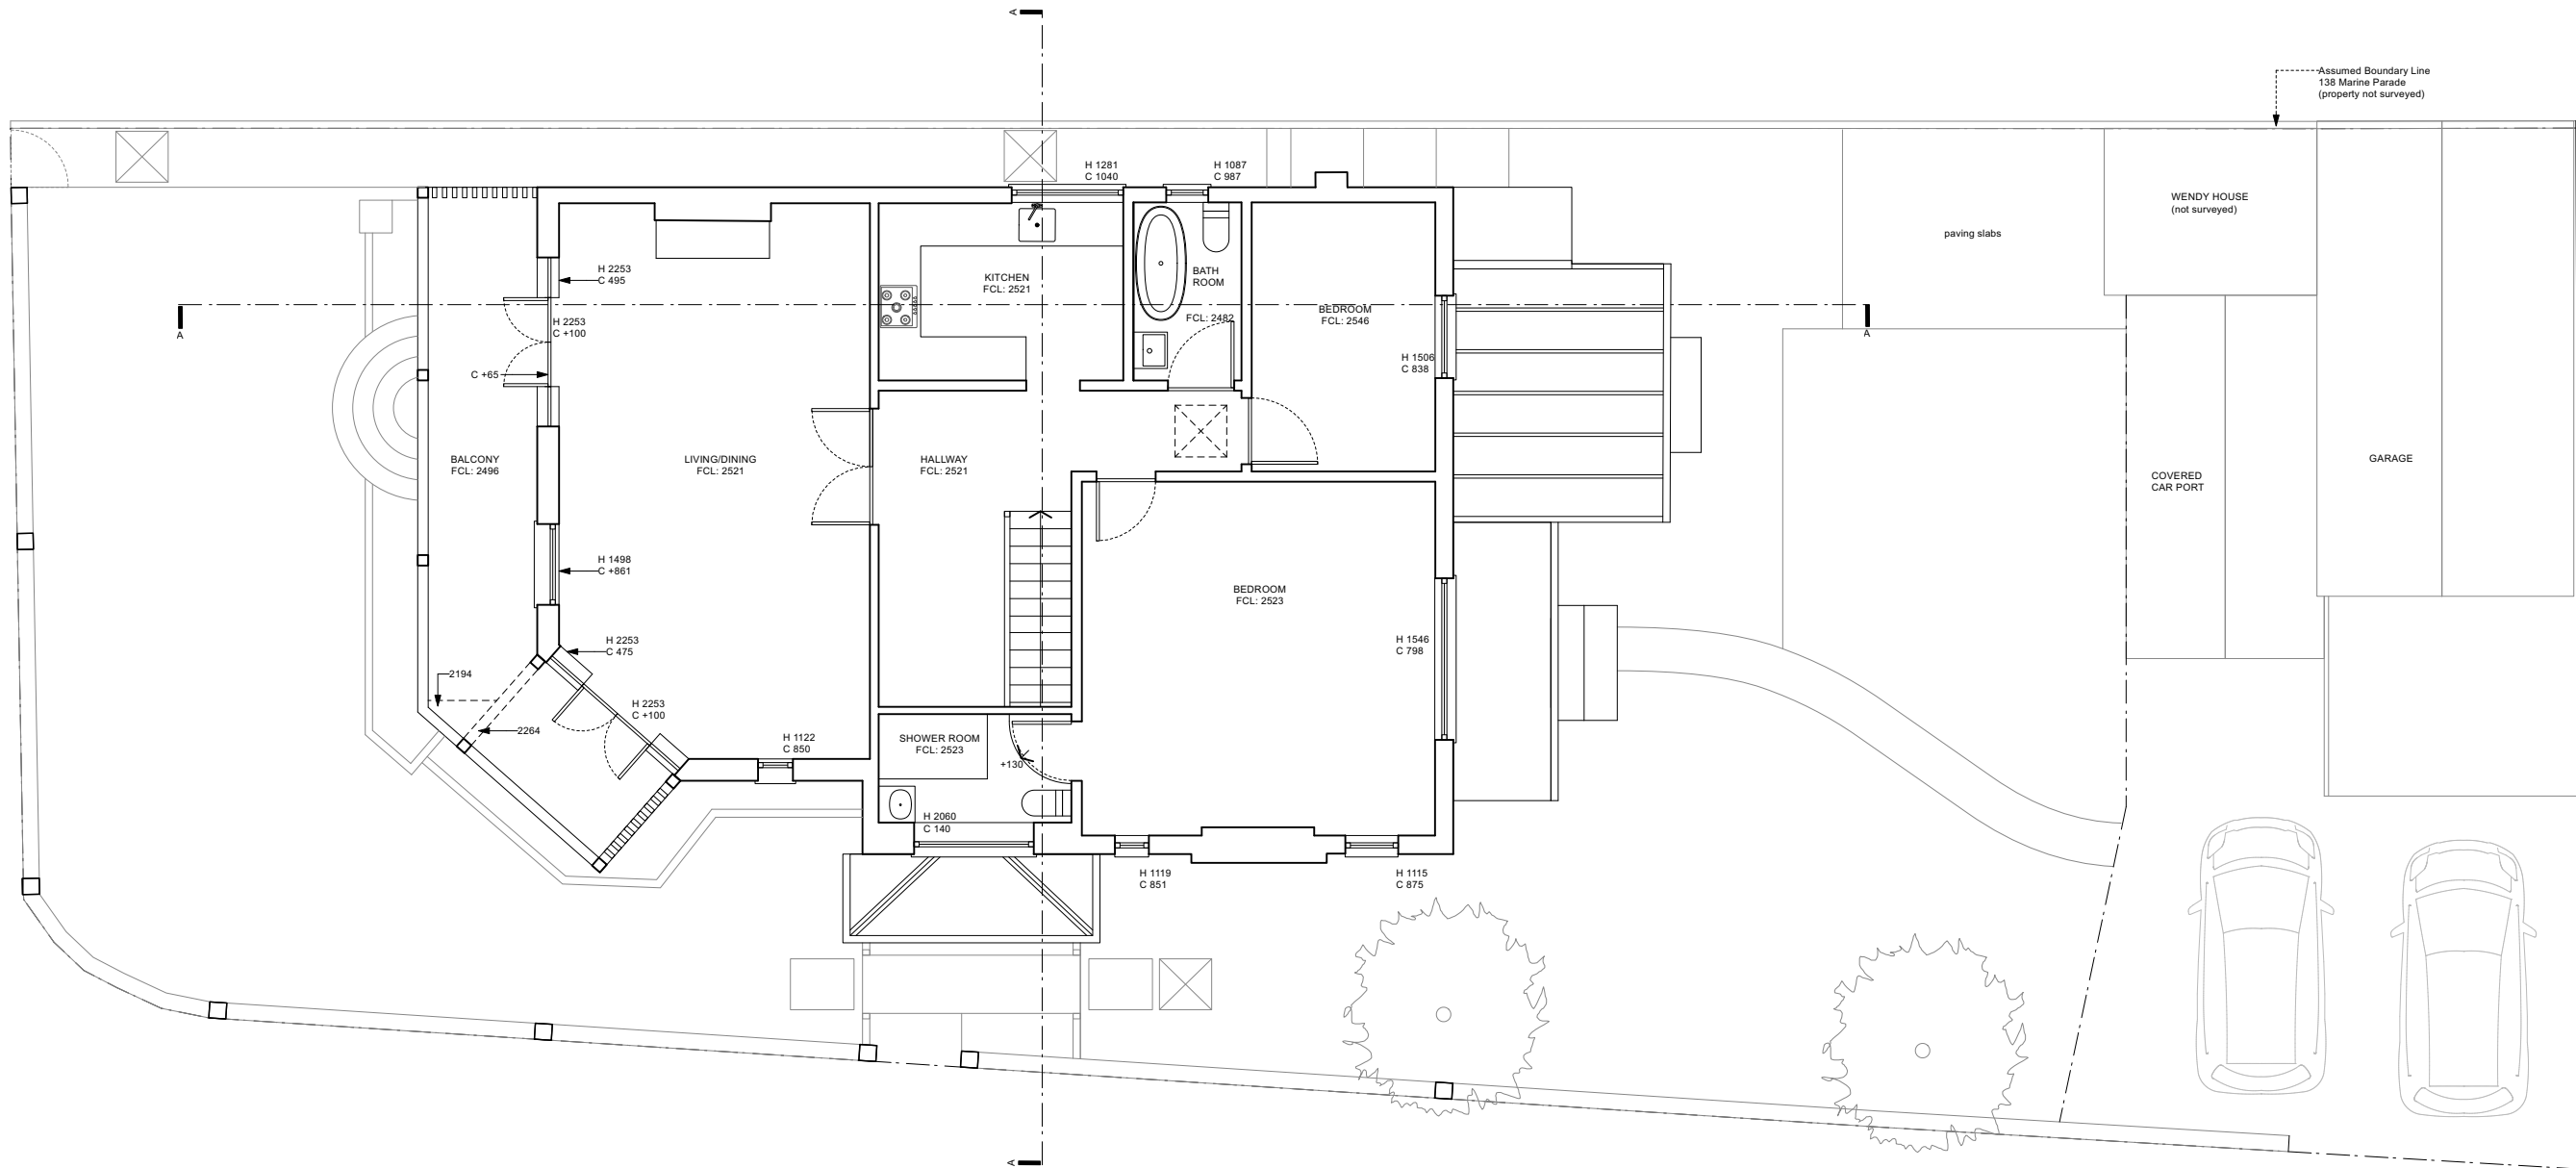

FIRST FLOOR

Rev	Date
B	stage 3: developed design -issued for information -client -planning
A	stage 3: developed design -issued for information -client -planning
-	stage 3: developed design -issued for information -client
-	stage 0&1: survey -issued for information -client
	20.08.21
	07.04.21
	26.03.21
	23.12.20

**DRAWING Information**

Issued only for purpose indicated

This drawing to be read in conjunction with all consultants information.

All dimensions to be checked on site. Do not scale, except for planning purposes.

This drawing is protected by copyright.

JOB NUMBER 255


JOB TITLE  
**Batrouni Residence**  
137 Marine Parade  
Leigh-on-Sea, Southend-on-Sea  
SS9 2RB

DRAWING TITLE  
**First Floor Plan**  
existing

SCALE: 1:100 @ A3

DATE: December 2020

DRAWING NO.	REV
<b>A/01/102</b>	<b>B</b>

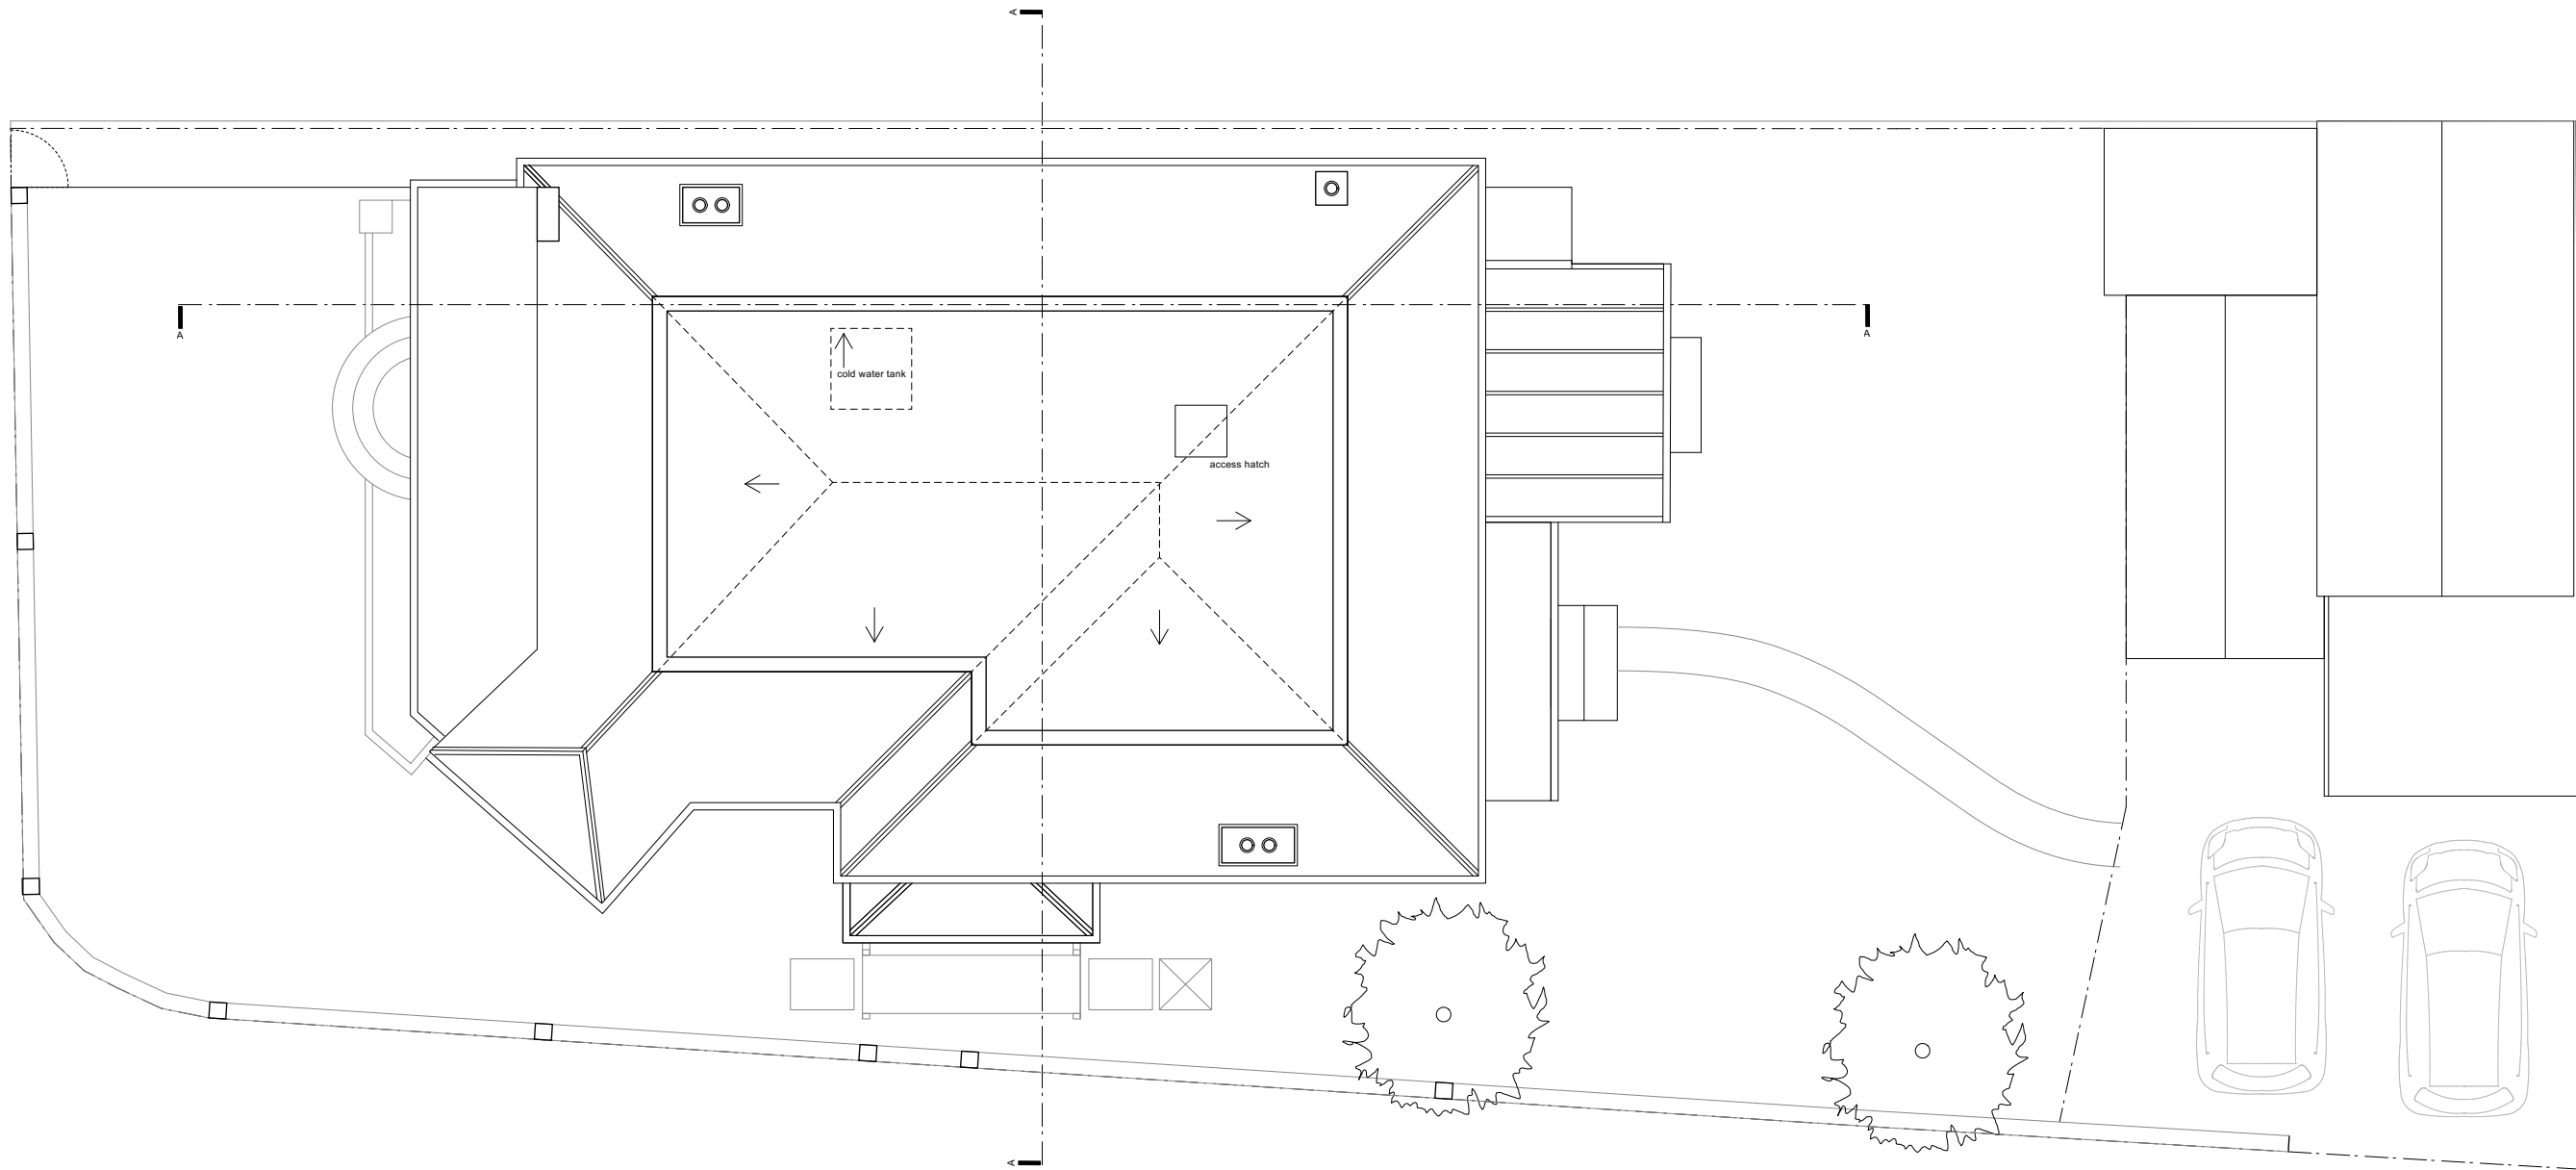

LOFT PLAN

Rev	Date	
B	stage 3: developed design -issued for information -client -planning	20.08.21
A	stage 3: developed design -issued for information -client -planning	07.04.21
-	stage 3: developed design -issued for information -client	26.03.21
-	stage 0&1: survey -issued for information -client	23.12.20

**DRAWING Information**

Issued only for purpose indicated

This drawing to be read in conjunction with all consultants information.

All dimensions to be checked on site. Do not scale, except for planning purposes.

This drawing is protected by copyright.

JOB NUMBER 255


JOB TITLE  
**Batrouni Residence**  
137 Marine Parade  
Leigh-on-Sea, Southend-on-Sea  
SS9 2RB

DRAWING TITLE  
**Second Floor Plan**  
existing

SCALE: 1:100 @ A3

DATE: December 2020

DRAWING NO.	REV
<b>A/01/103</b>	<b>B</b>

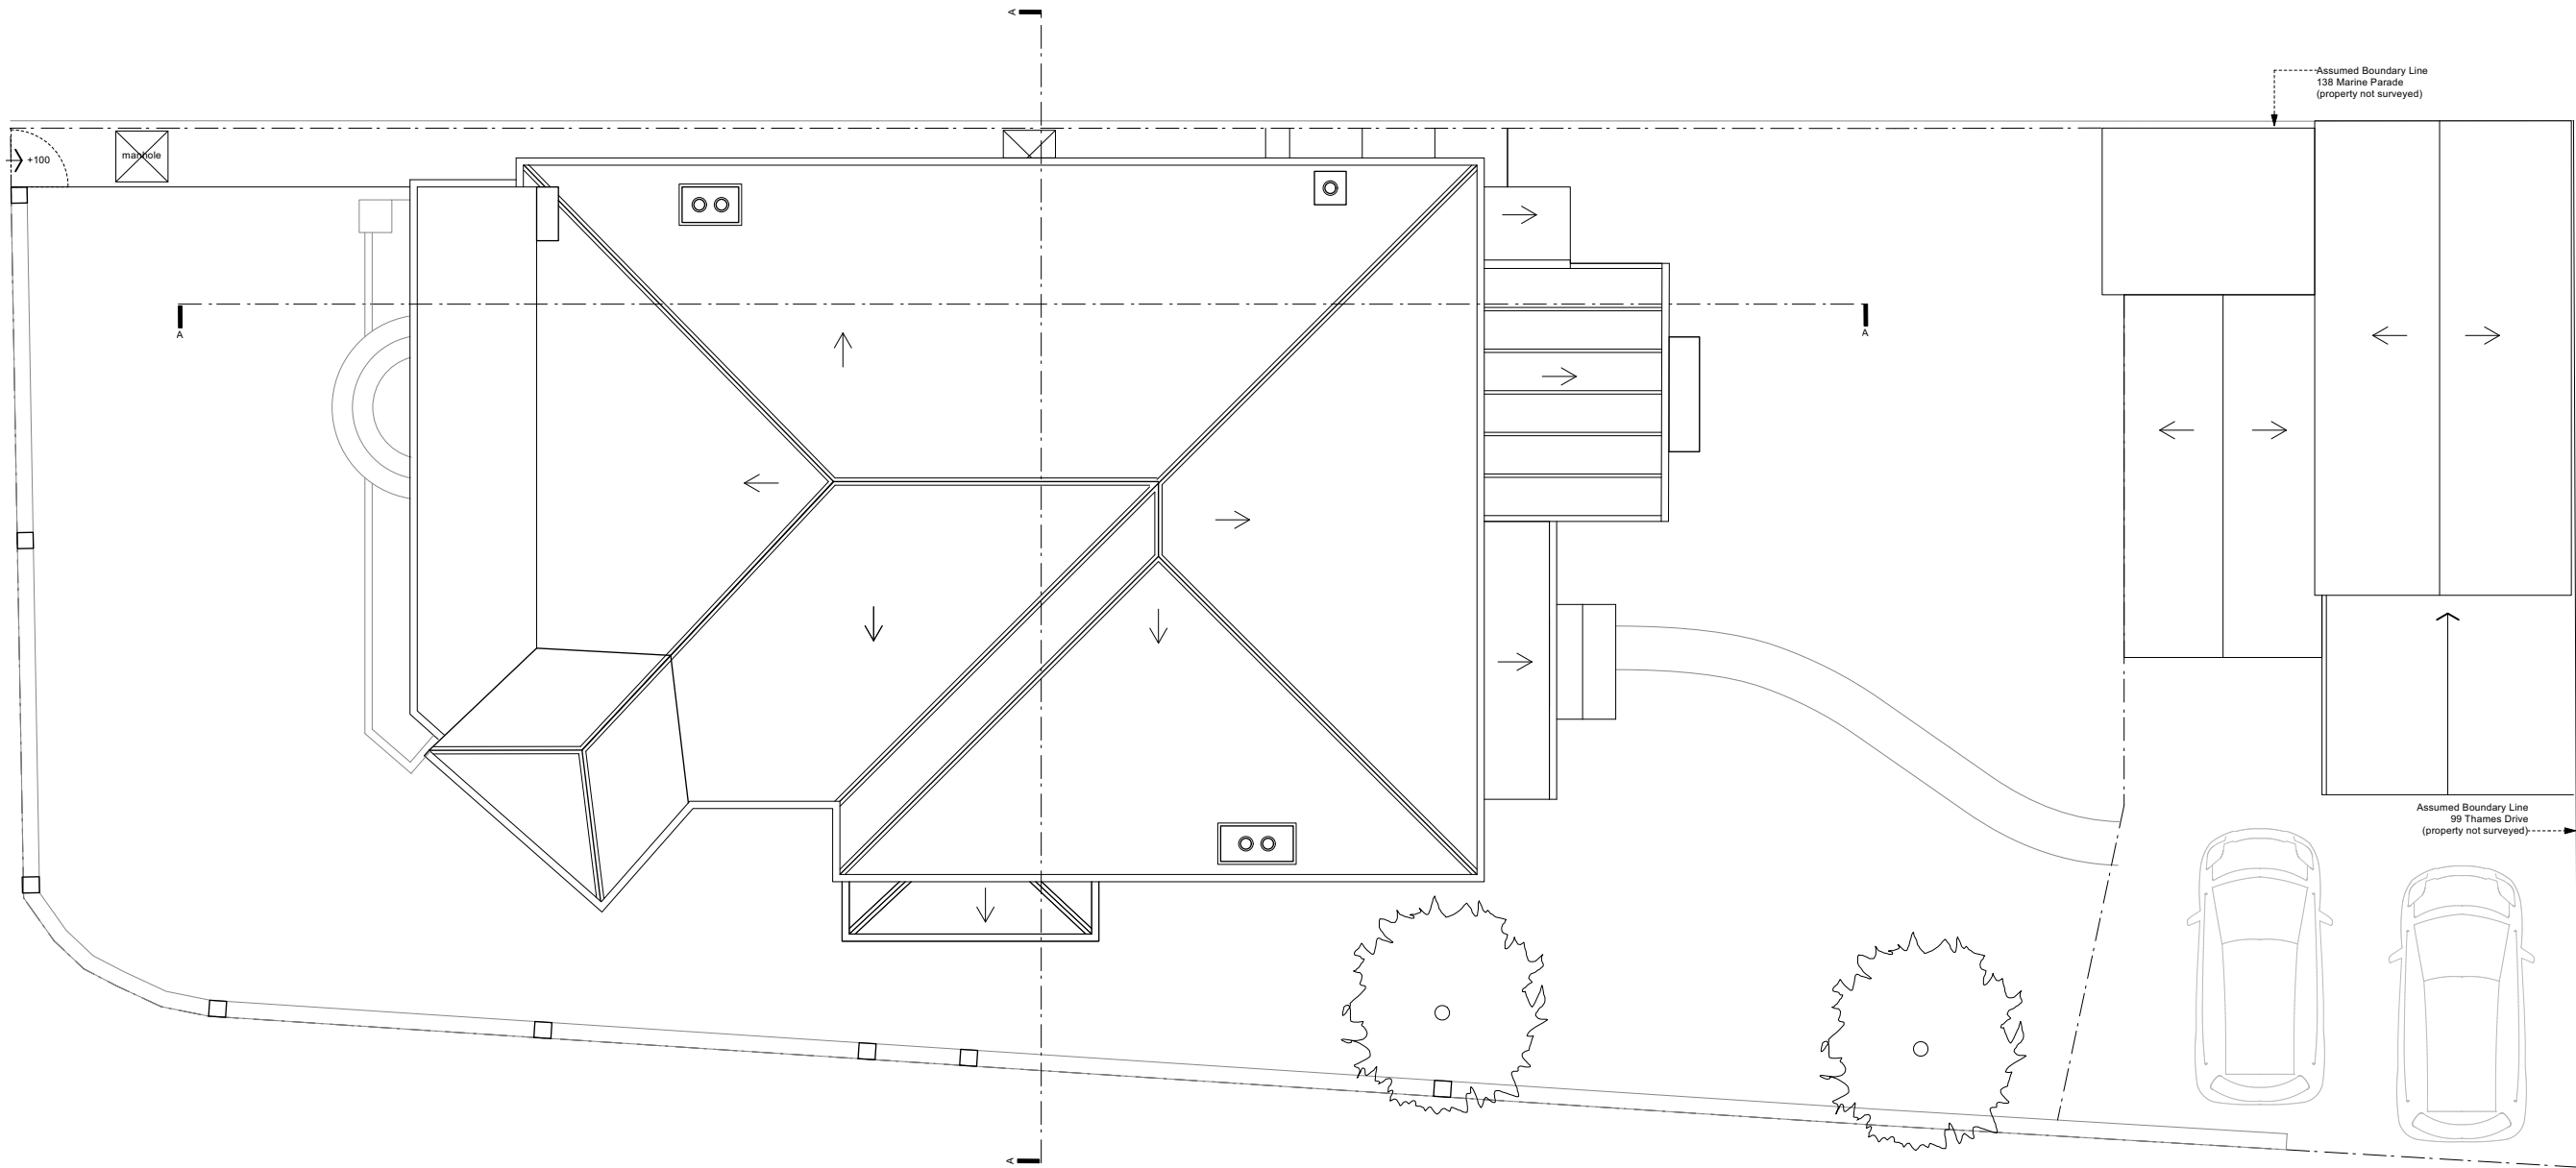

ROOF PLAN

Rev	Date
-	stage 3: developed design -issued for information -client -planning
-	stage 3: developed design -issued for information -client -planning
-	stage 3: developed design -issued for information -client
-	stage 0&1: survey -issued for information -client
	20.08.21
	07.04.21
	26.03.21
	23.12.20

**DRAWING Information**

Issued only for purpose indicated

This drawing to be read in conjunction with all consultants information.

All dimensions to be checked on site.  
Do not scale, except for planning purposes.

This drawing is protected by copyright.

JOB NUMBER 255


JOB TITLE  
**Batrouni Residence**  
137 Marine Parade  
Leigh-on-Sea, Southend-on-Sea  
SS9 2RB

DRAWING TITLE  
**Roof Plan**  
existing

SCALE: 1:100 @ A3

DATE: December 2020

DRAWING NO. **A/01/104** REV -

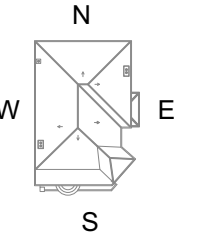

EAST ELEVATION



NORTH ELEVATION



Rev	Date
-	stage 3: developed design -issued for information -client -planning 20.08.21
-	stage 3: developed design -issued for information -client -planning 07.04.21
-	stage 3: developed design -issued for information -client 26.03.21
-	stage 0&1: survey -issued for information -client 23.12.20

**DRAWING Information**

Issued only for purpose indicated

This drawing to be read in conjunction with all consultants information.

All dimensions to be checked on site. Do not scale, except for planning purposes.

This drawing is protected by copyright.

JOB NUMBER 255


JOB TITLE  
**Batrouni Residence**  
137 Marine Parade  
Leigh-on-Sea, Southend-on-Sea  
SS9 2RB

DRAWING TITLE  
**Elevations**  
existing

SCALE: 1:100 @ A3

DATE: December 2020

DRAWING NO. **A/01/105** REV -

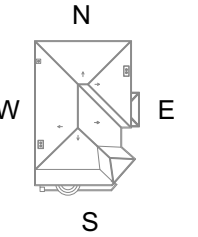

WEST ELEVATION



SOUTH ELEVATION



Rev	Date	
B	stage 3: developed design -issued for information -client -planning	20.08.21
A	stage 3: developed design -issued for information -client	07.04.21
-	stage 3: developed design -issued for information -client -planning	26.03.21
-	stage 0&1: survey -issued for information -client	23.12.20

**DRAWING Information**

Issued only for purpose indicated

This drawing to be read in conjunction with all consultants information.

All dimensions to be checked on site.  
Do not scale, except for planning purposes.

This drawing is protected by copyright.

JOB NUMBER 255

JOB TITLE  
**Batrouni Residence**  
137 Marine Parade  
Leigh-on-Sea, Southend-on-Sea  
SS9 2RB

DRAWING TITLE  
**Elevations**  
existing



SCALE: 1:100 @ A3

DATE: December 2020


DRAWING NO. REV

**A/01/106** -



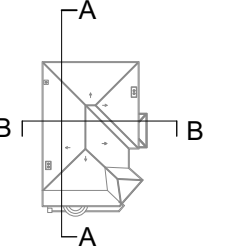 

SECTION AA

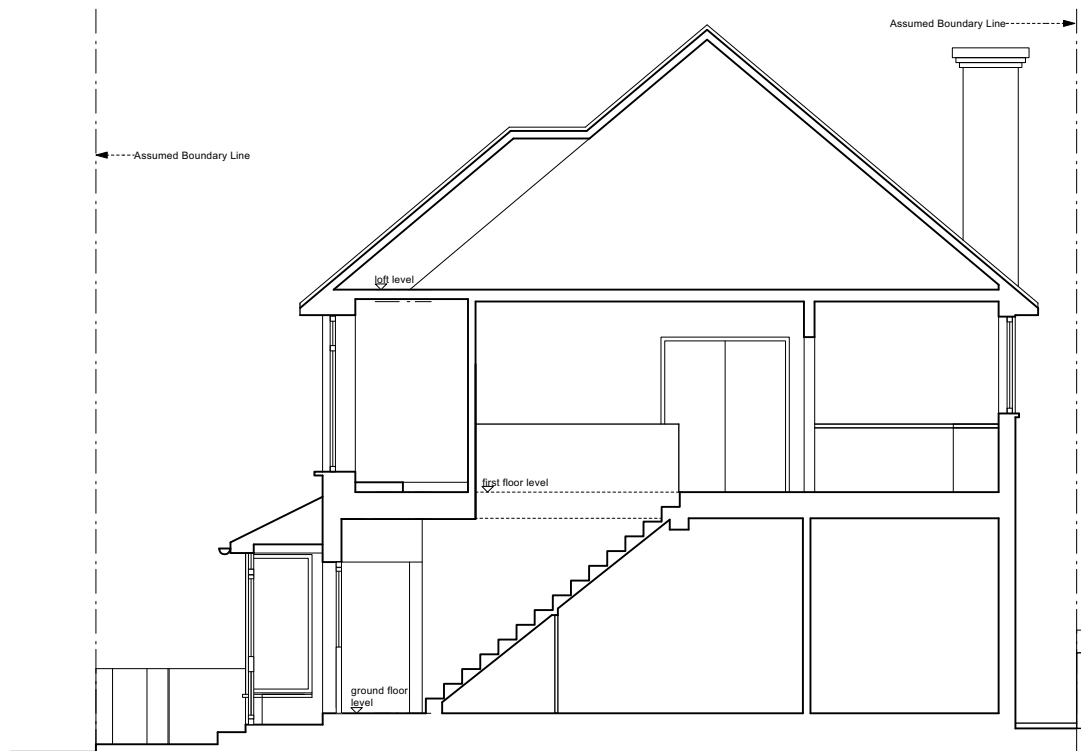

SECTION BB

Rev	Date
-	stage 3: developed design -issued for information -client -planning
-	stage 3: developed design -issued for information -client -planning

**DRAWING Information**

Issued only for purpose indicated

This drawing to be read in conjunction with all consultants information.

All dimensions to be checked on site. Do not scale, except for planning purposes.

This drawing is protected by copyright.

JOB NUMBER 255

JOB TITLE  
**Batrouni Residence**  
137 Marine Parade  
Leigh-on-Sea, Southend-on-Sea  
SS9 2RB

DRAWING TITLE  
**Section AA and BB**  
existing

SCALE: 1:100 @ A3

DATE: May 2021

DRAWING NO. REV

**A/01/501** -