




1 Site Plan

Scale: 1:500



2 Location Plan

Scale: 1:1250

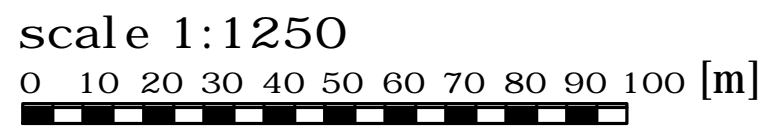

Do not scale this drawing. Work to figured dimensions only. This drawing is copyright of APS Designs and should only be reproduced with their express permission. Check all dimensions on site. Any discrepancies should be reported to APS Designs prior to commencement.



REVISION	DATE	AMENDMENT
APS DESIGN ASSOCIATES LTD		
ARCHITECTURAL DESIGNERS AND PLANNING CONSULTANTS		
PROJECT STAGE: Town Planning	DRAWN BY: LJ	DATE: August 2021
CLIENT:		
PROJECT: 41 Alexandra Street	DRAWING NO: 01	REVISION: 01
DRAWING TITLE: Site and Location Plans		
SCALE: 1:1250 & 1:500 @ A3		
The Design Studio 1 Cambridge Road (Rear) Nelson Street Southend-On-Sea Essex SS1 1ET		
Tel: 01702 469 769 - 01702 337328 Email: admin@apsdesignsuk.com designteam@apsdesignsuk.com planning@apsdesignsuk.com Website: www.apsdesignsuk.com		