


**NOTES:**

Do not scale this drawing. Work to figured dimensions only. Check all dimensions on site. Confirm any discrepancies prior to commencement of work.




EXISTING SIDE ELEVATION

SCALE 1:100

 



EXISTING FRONT ELEVATION

SCALE 1:100

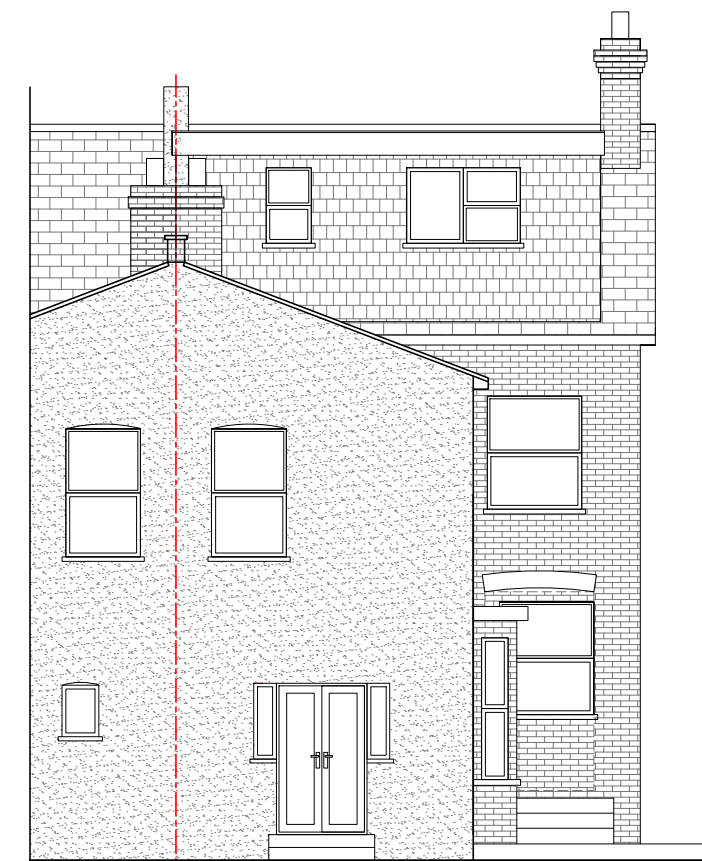


EXISTING REAR ELEVATION

SCALE 1:100

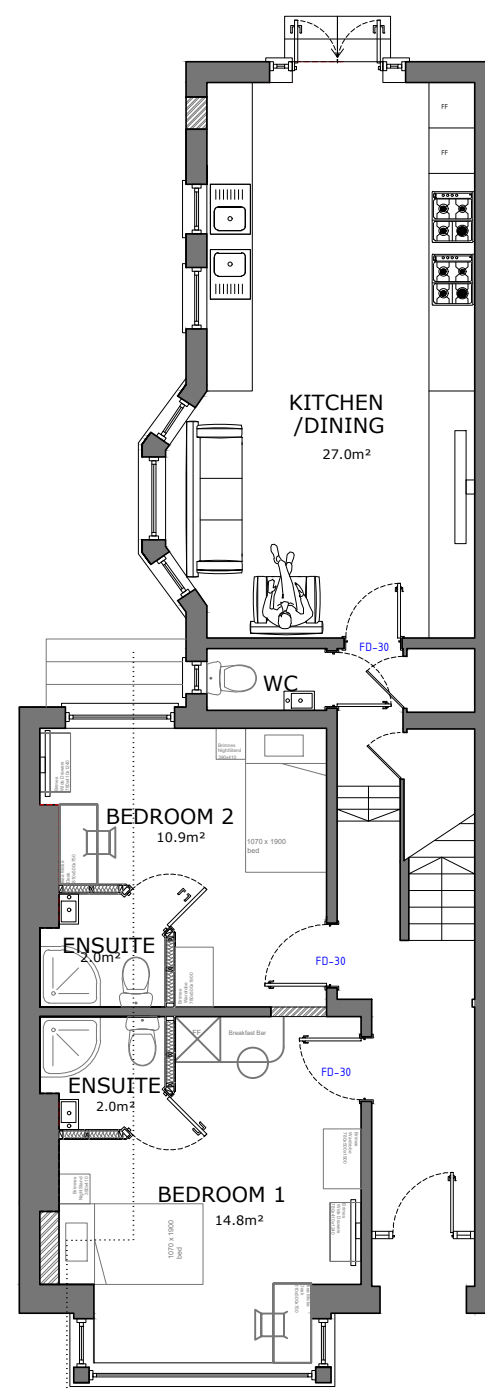 


EXISTING GROUND FLOOR PLAN

SCALE 1:100

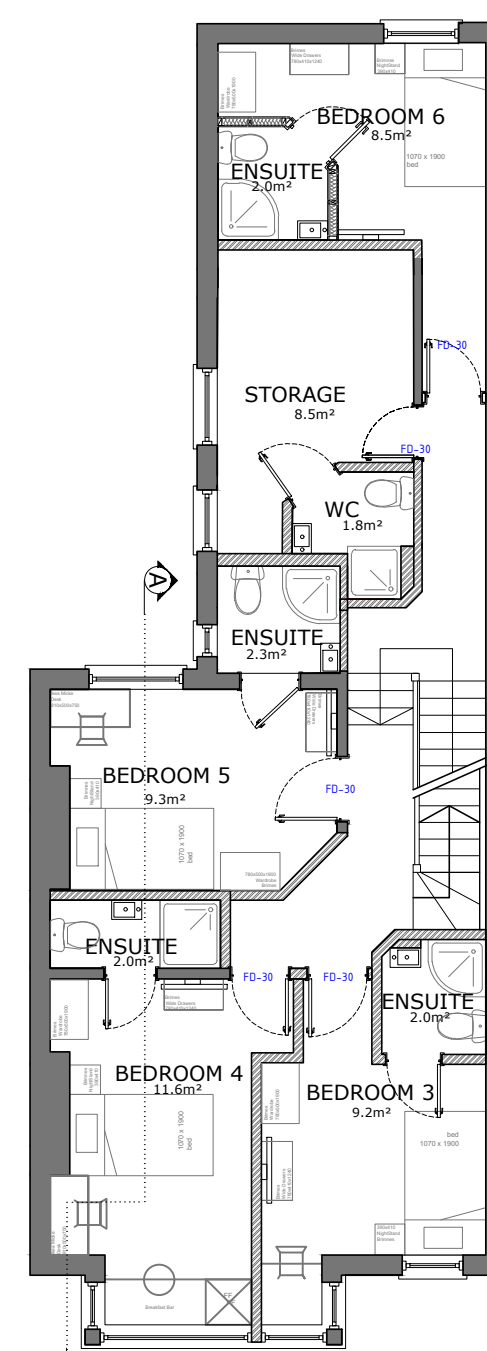



EXISTING FIRST FLOOR PLAN

SCALE 1:100

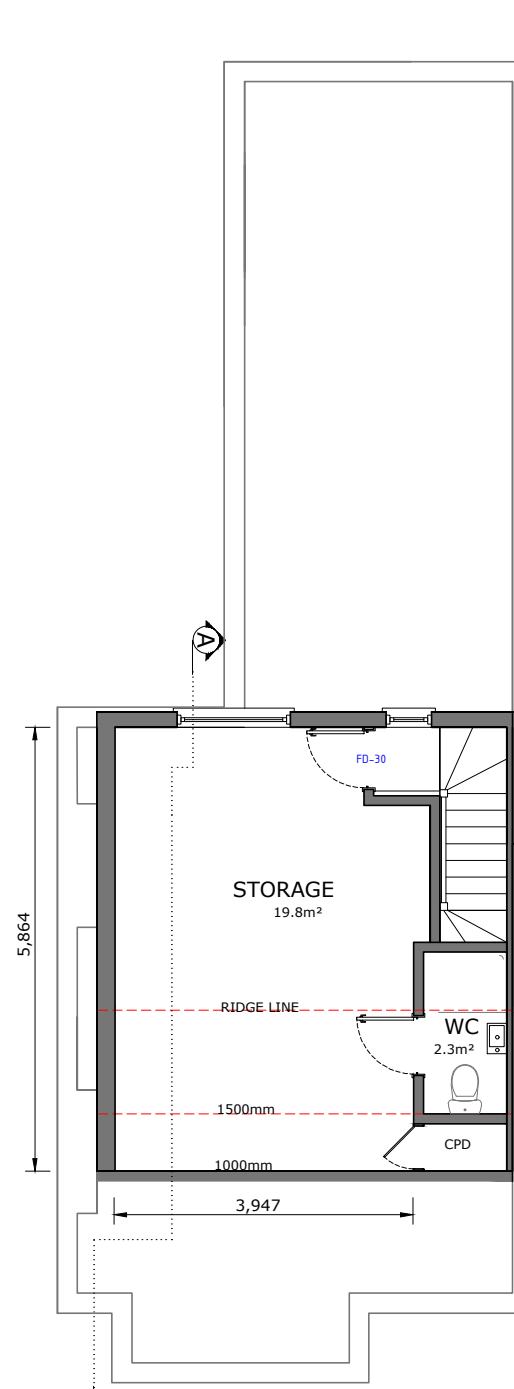

EXISTING SECOND FLOOR PLAN

SCALE 1:100

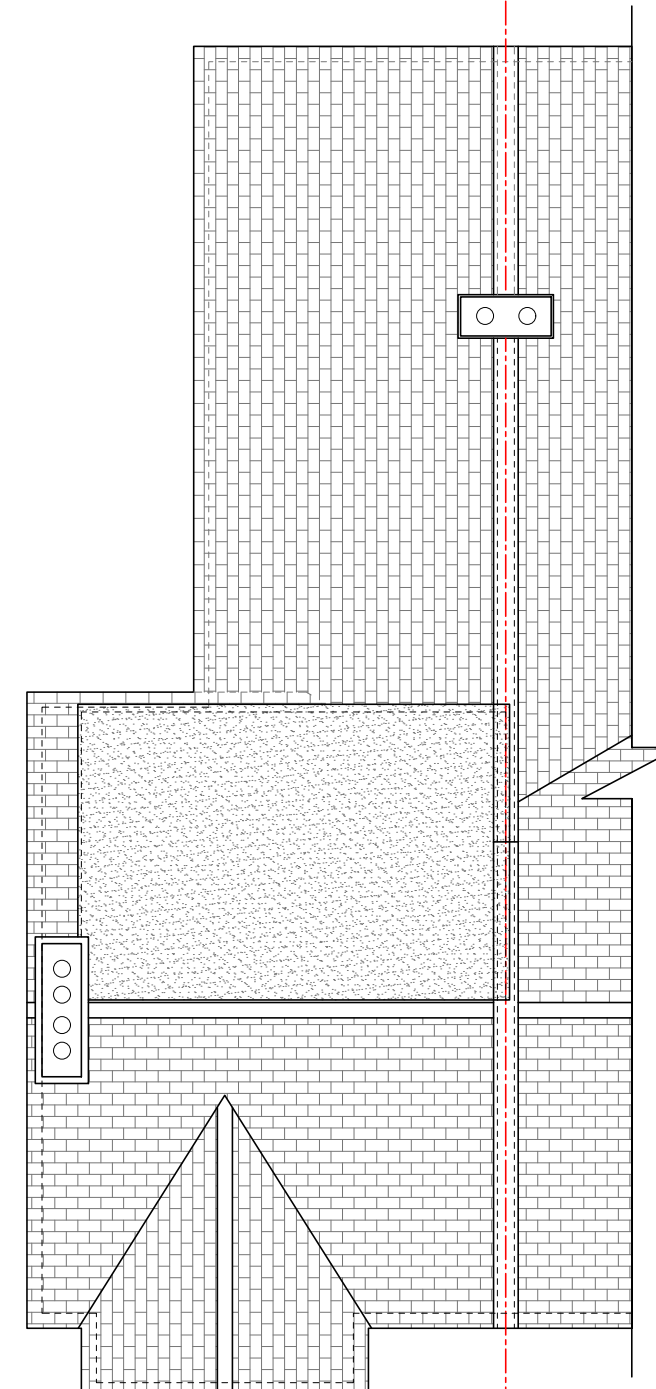 

EXISTING SECOND PLAN

SCALE 1:100



EXISTING SECTION

SCALE 1:100



Rev:01 09/21 Revised Plans

**Krystal Architecture Ltd**

A : 33 Brackley Crescent, Basildon, Essex, SS13 1RA  
 T : 01268 454581 / 07999061557  
 E : info@krystal-architecture.com  
 W : www.krystal-architecture.com

Project Address  
 208 York Road, Southend-on-Sea

Client Name

Drawing Title  
 Existing Plans, Section & Elevations

Status  
 Building Regulations

Drawing Number

**636-301** **Rev: 01**

Date 27.09.21 Scale 1:100 @A2 Drawn By WN