


NOTES:
 Do not scale this drawing. Work to figured dimensions only. Check all dimensions on site. Confirm any discrepancies prior to commencement of work.




EXISTING SIDE ELEVATION
 SCALE 1:100
 0 1 2 3 4 5m




EXISTING FRONT ELEVATION
 SCALE 1:100
 0 1 2 3 4 5m

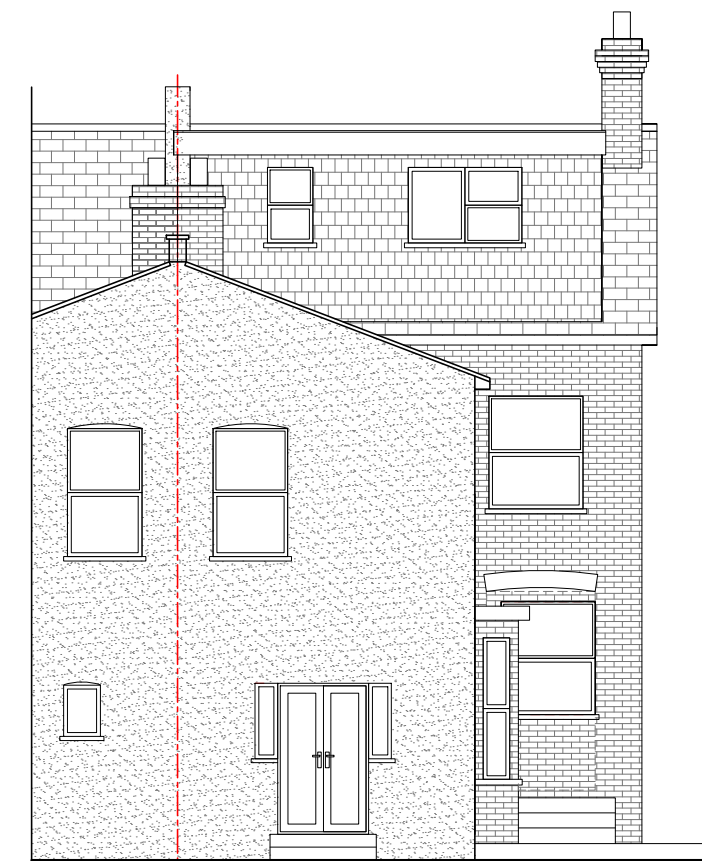


EXISTING REAR ELEVATION
 SCALE 1:100
 0 1 2 3 4 5m

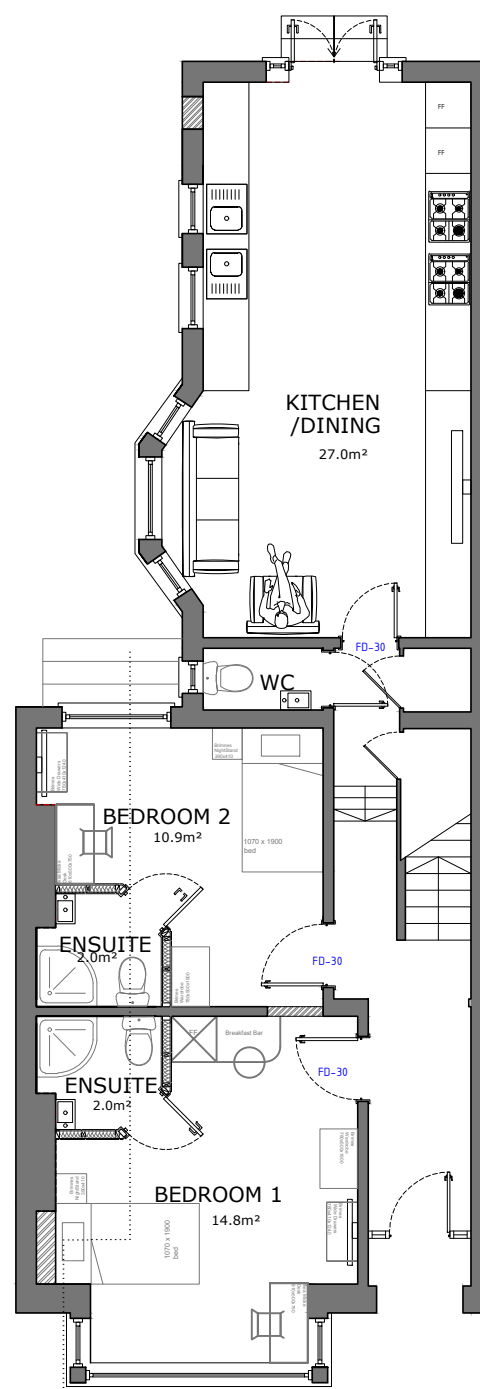


PROPOSED GROUND FLOOR PLAN
 SCALE 1:100
 0 1 2 3 4 5m

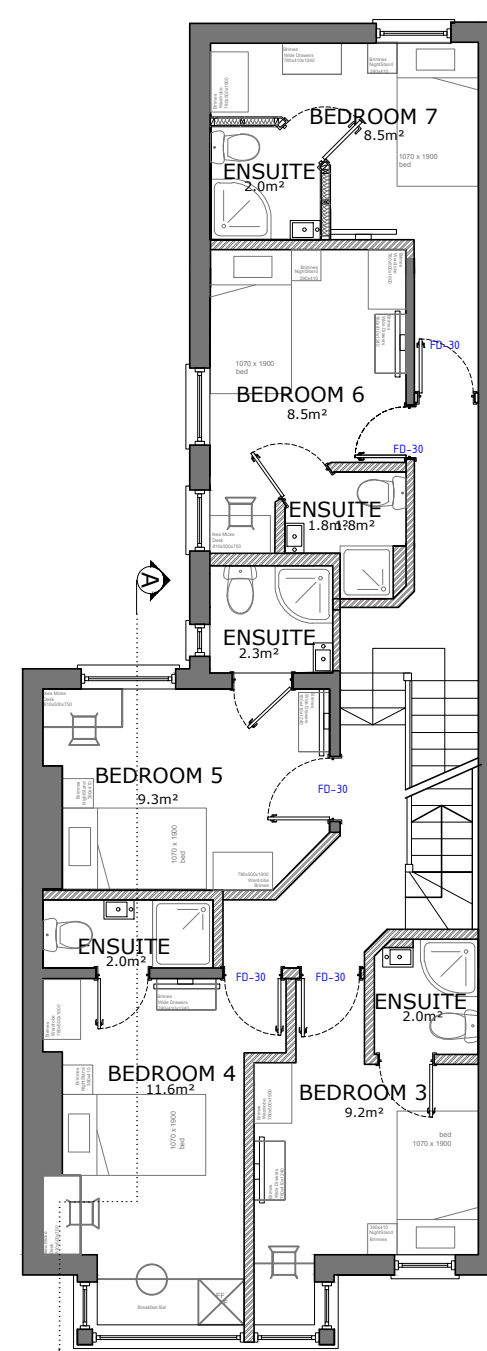

PROPOSED FIRST FLOOR PLAN
 SCALE 1:100
 0 1 2 3 4 5m

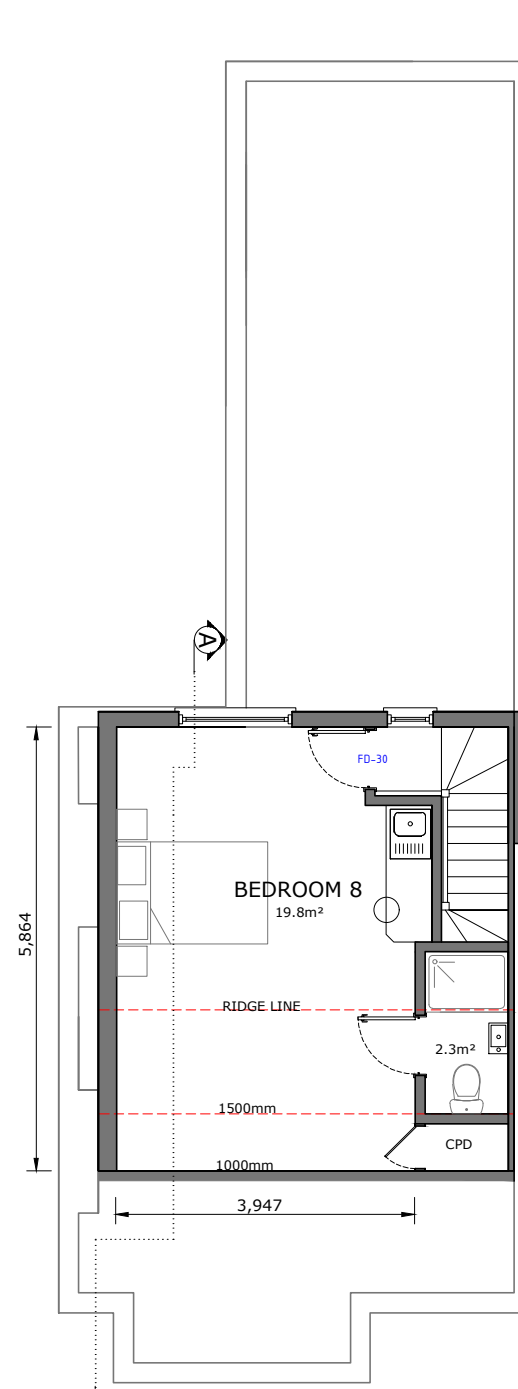

PROPOSED SECOND FLOOR PLAN
 SCALE 1:100
 0 1 2 3 4 5m

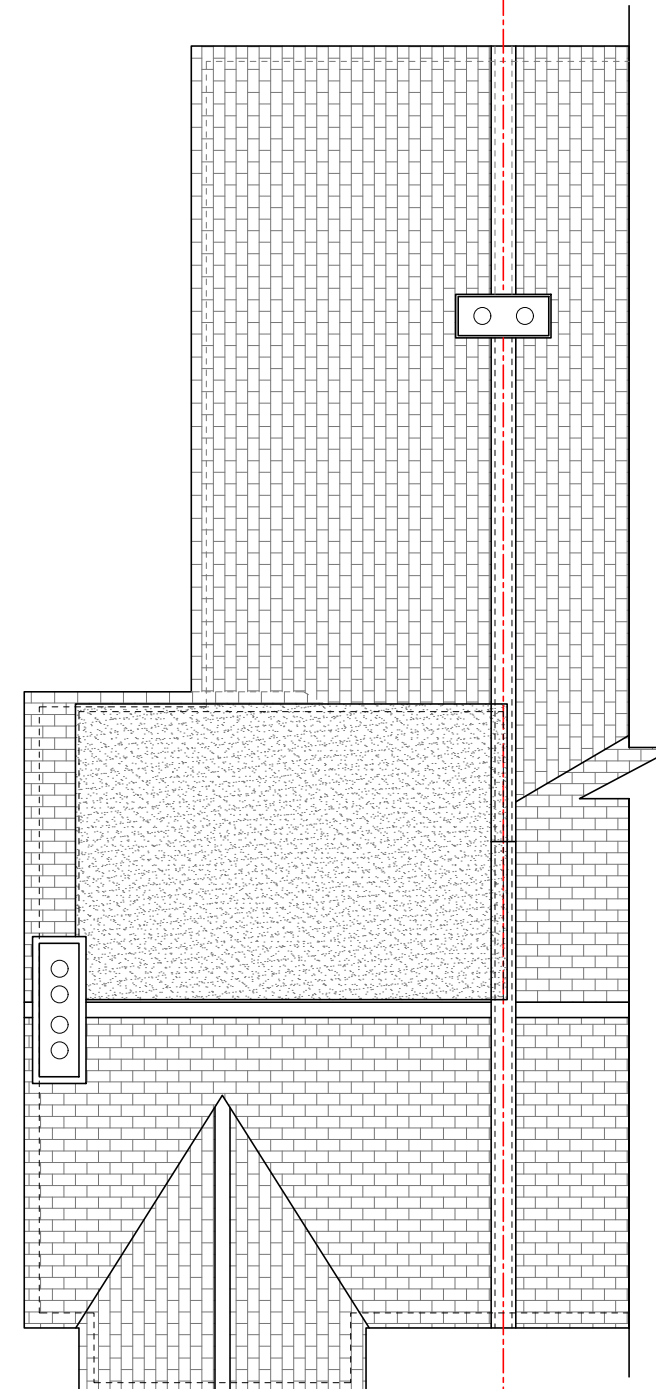

EXISTING SECOND PLAN
 SCALE 1:100
 0 1 2 3 4 5m



EXISTING SECTION
 SCALE 1:100
 0 1 2 3 4 5m

Rev:01 09/21 Revised Plans

Krystal Architecture Ltd
 A : 33 Brackley Crescent, Basildon,
 Essex, SS13 1RA
 T : 01268 454581 / 07999061557
 E : info@krystal-architecture.com
 W : www.krystal-architecture.com

Project Address
 208 York Road, Southend-on-Sea

Client Name

Drawing Title
 Proposed Plans, Section & Elevations

Status

Building Regulations

Drawing Number

636-302 **Rev: 01**

Date 27.09.21 Scale 1:100 @A2 Drawn By WN