

A

Revision

10/09/2021

Date

Planning

Description

© copyright Wimshurst Pelleriti, all rights reserved 2021

Do not scale- off this drawing. Wimshurst Pelleriti take no responsibility for any dimensions obtained by measuring or scaling from this drawing and no reliance may be placed on such dimensions.If no dimension is given, it is the responsibility of the recipient to ascertain the dimension specifically from the Architect or by site measurement.

The sizing of all structural and service elements must always be checked against the relevant engineers drawings. No reliance should be placed upon sizing information shown on this drawing.

N

0

1m

5m

10m

project

Roslin Beach Hotel

Thorpe Esplanade, Thorpe Bay, Southend-on-Sea SS1 3BG

drawing title

Basement Plan

Proposed

drawing number

WP-0753-A-0099-P-B1

revision

A

scale @ A1 / A3

1:200 / 400

revision date

10/09/2021


drawing purpose


PLANNING

WIMSHURST PELLERITI

The Mews,
6 Putney Common, SW15 1HL

0208 780 2206
info@wp.uk.com
wimshurst-pelleriti.com



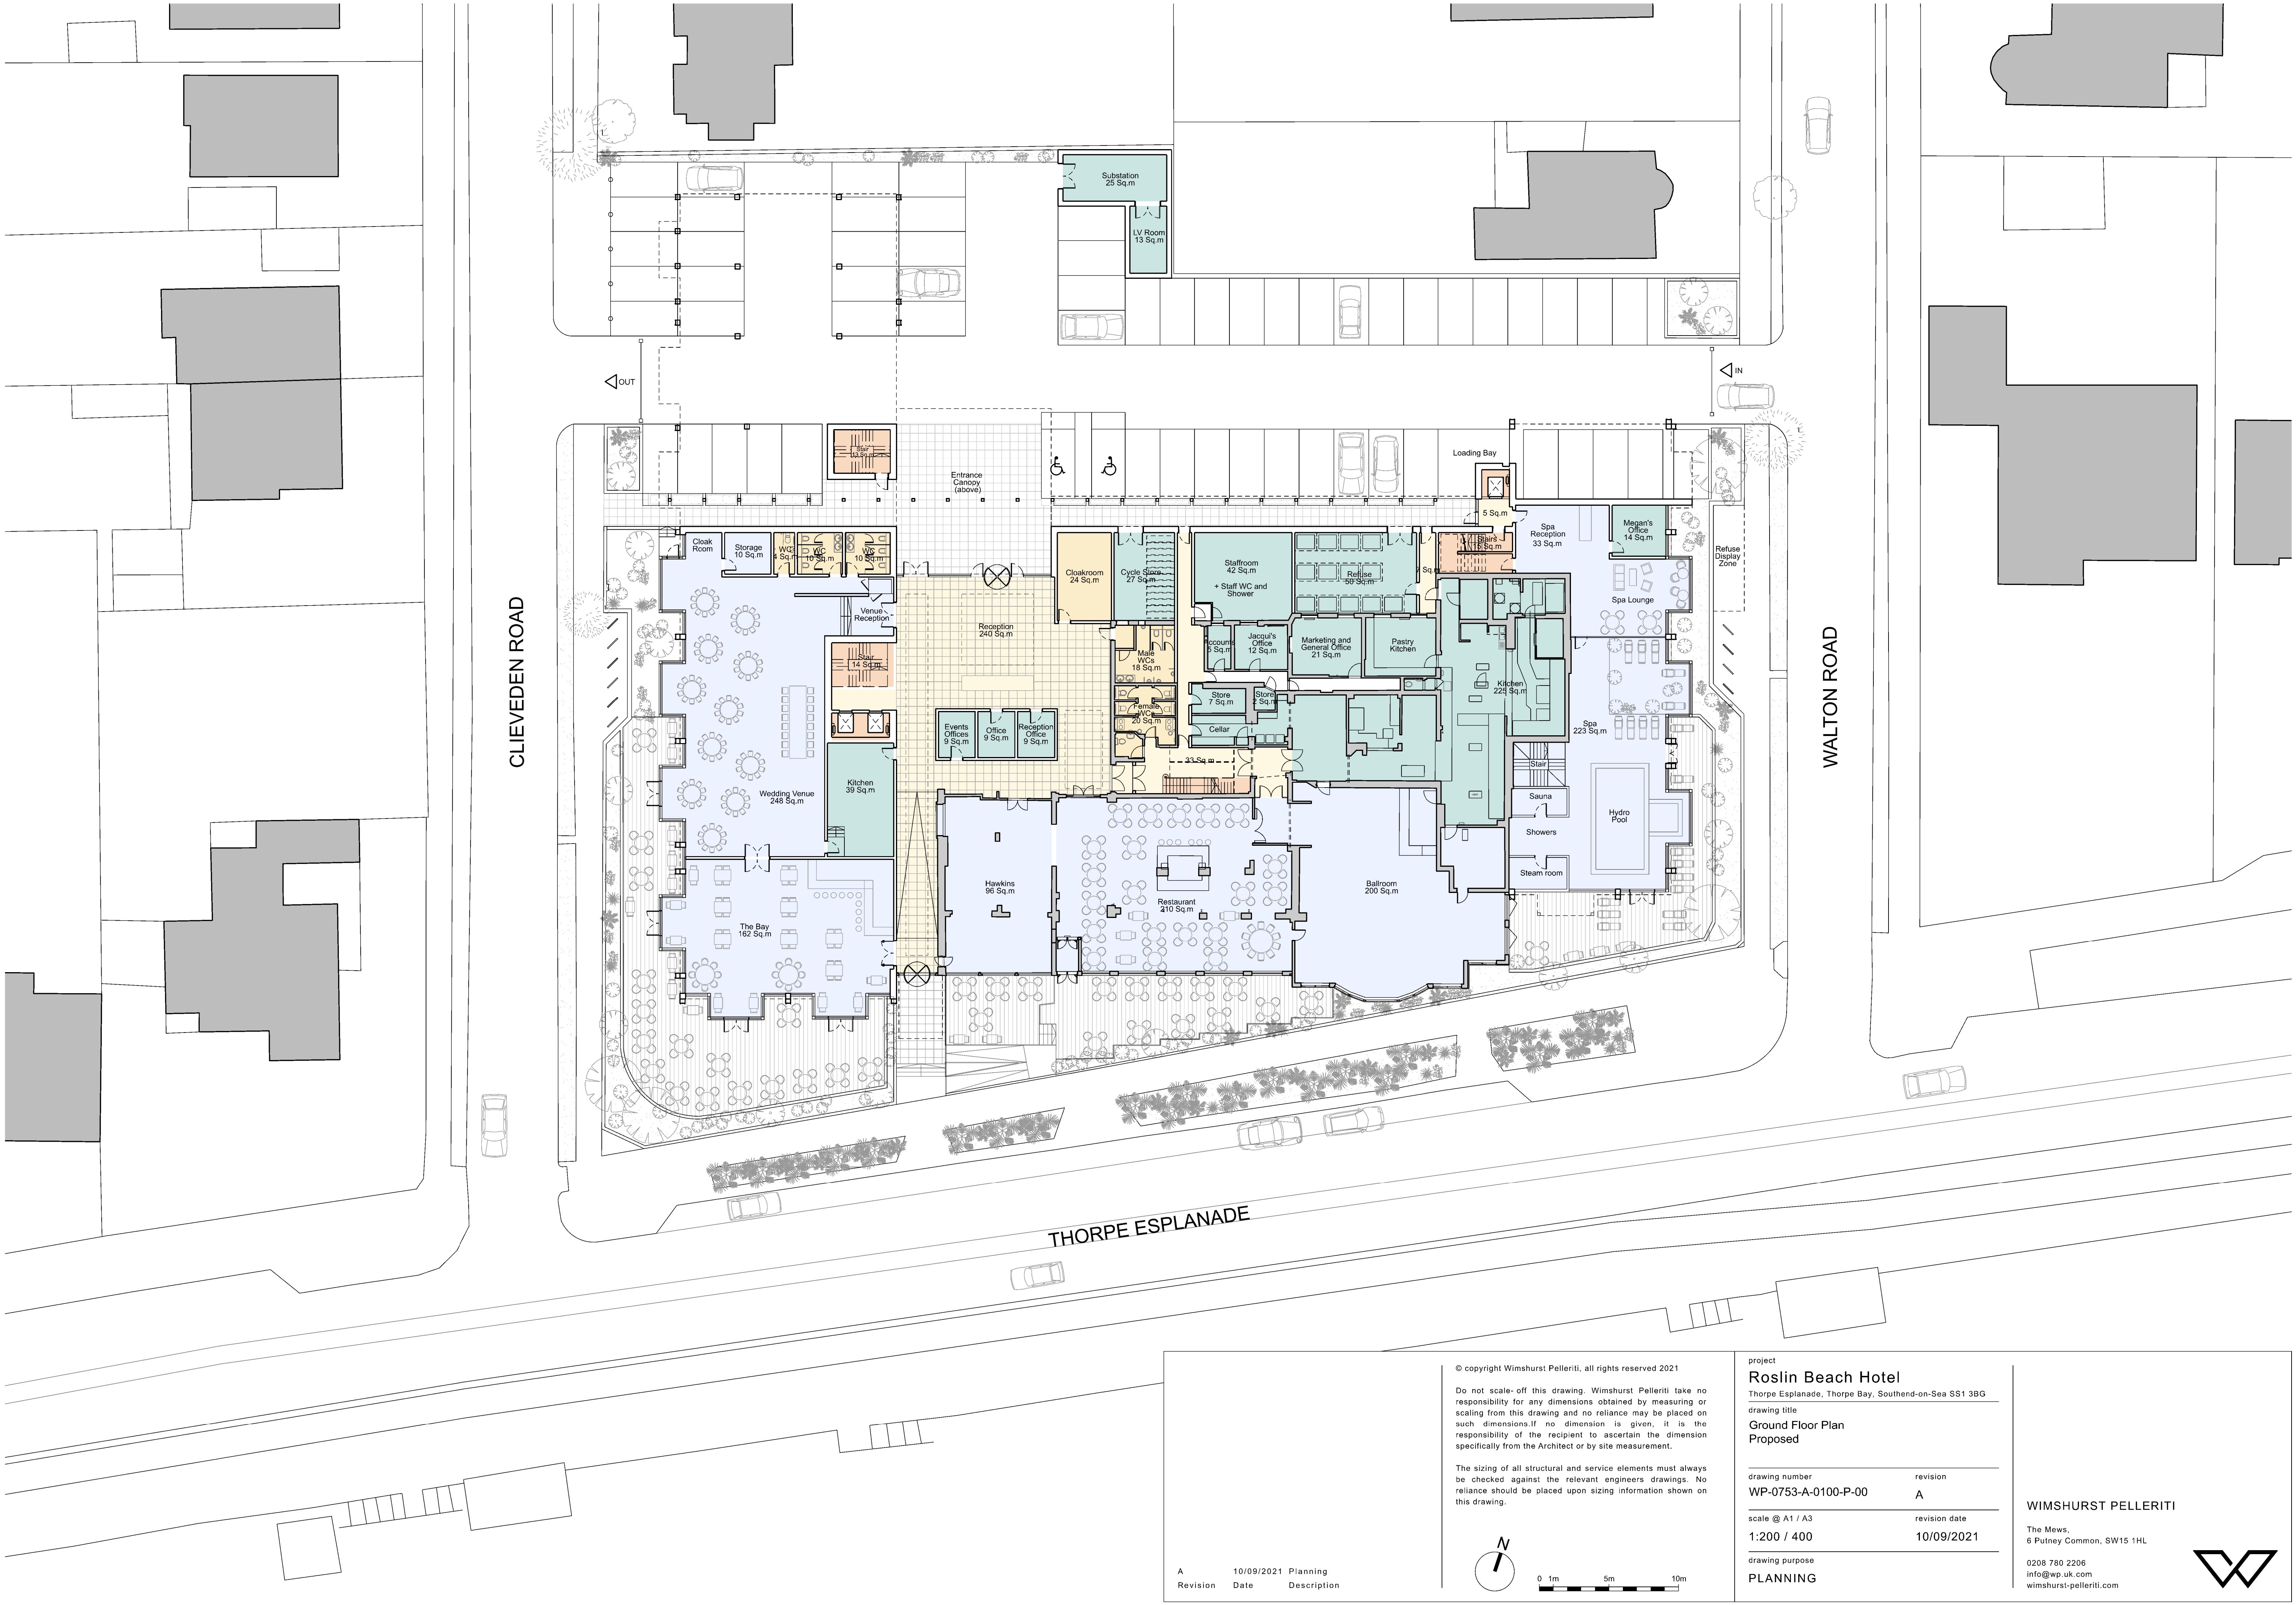

© copyright Wimshurst Pelleriti, all rights reserved 2021

Do not scale- off this drawing. Wimshurst Pelleriti take no responsibility for any dimensions obtained by measuring or scaling from this drawing and no reliance may be placed on such dimensions. If no dimension is given, it is the responsibility of the recipient to ascertain the dimension specifically from the Architect or by site measurement.

The sizing of all structural and service elements must always be checked against the relevant engineers drawings. No reliance should be placed upon sizing information shown on this drawing.

A
Revision

10/09/2021
Date

Planning
Description

0 1m 5m 10m

N

project
Roslin Beach Hotel
Thorpe Esplanade, Thorpe Bay, Southend-on-Sea SS1 3BG


drawing title
**Ground Floor Plan
Proposed**

| | |
|--|------------------------------------|
| drawing number WP-0753-A-0100-P-00 | revision A |
| scale @ A1 / A3 1:200 / 400 | revision date 10/09/2021 |
| drawing purpose PLANNING | |

WIMSHURST PELLERITI

The Mews,
6 Putney Common, SW15 1HL

0208 780 2206
info@wp.uk.com
wimshurst-pelleriti.com

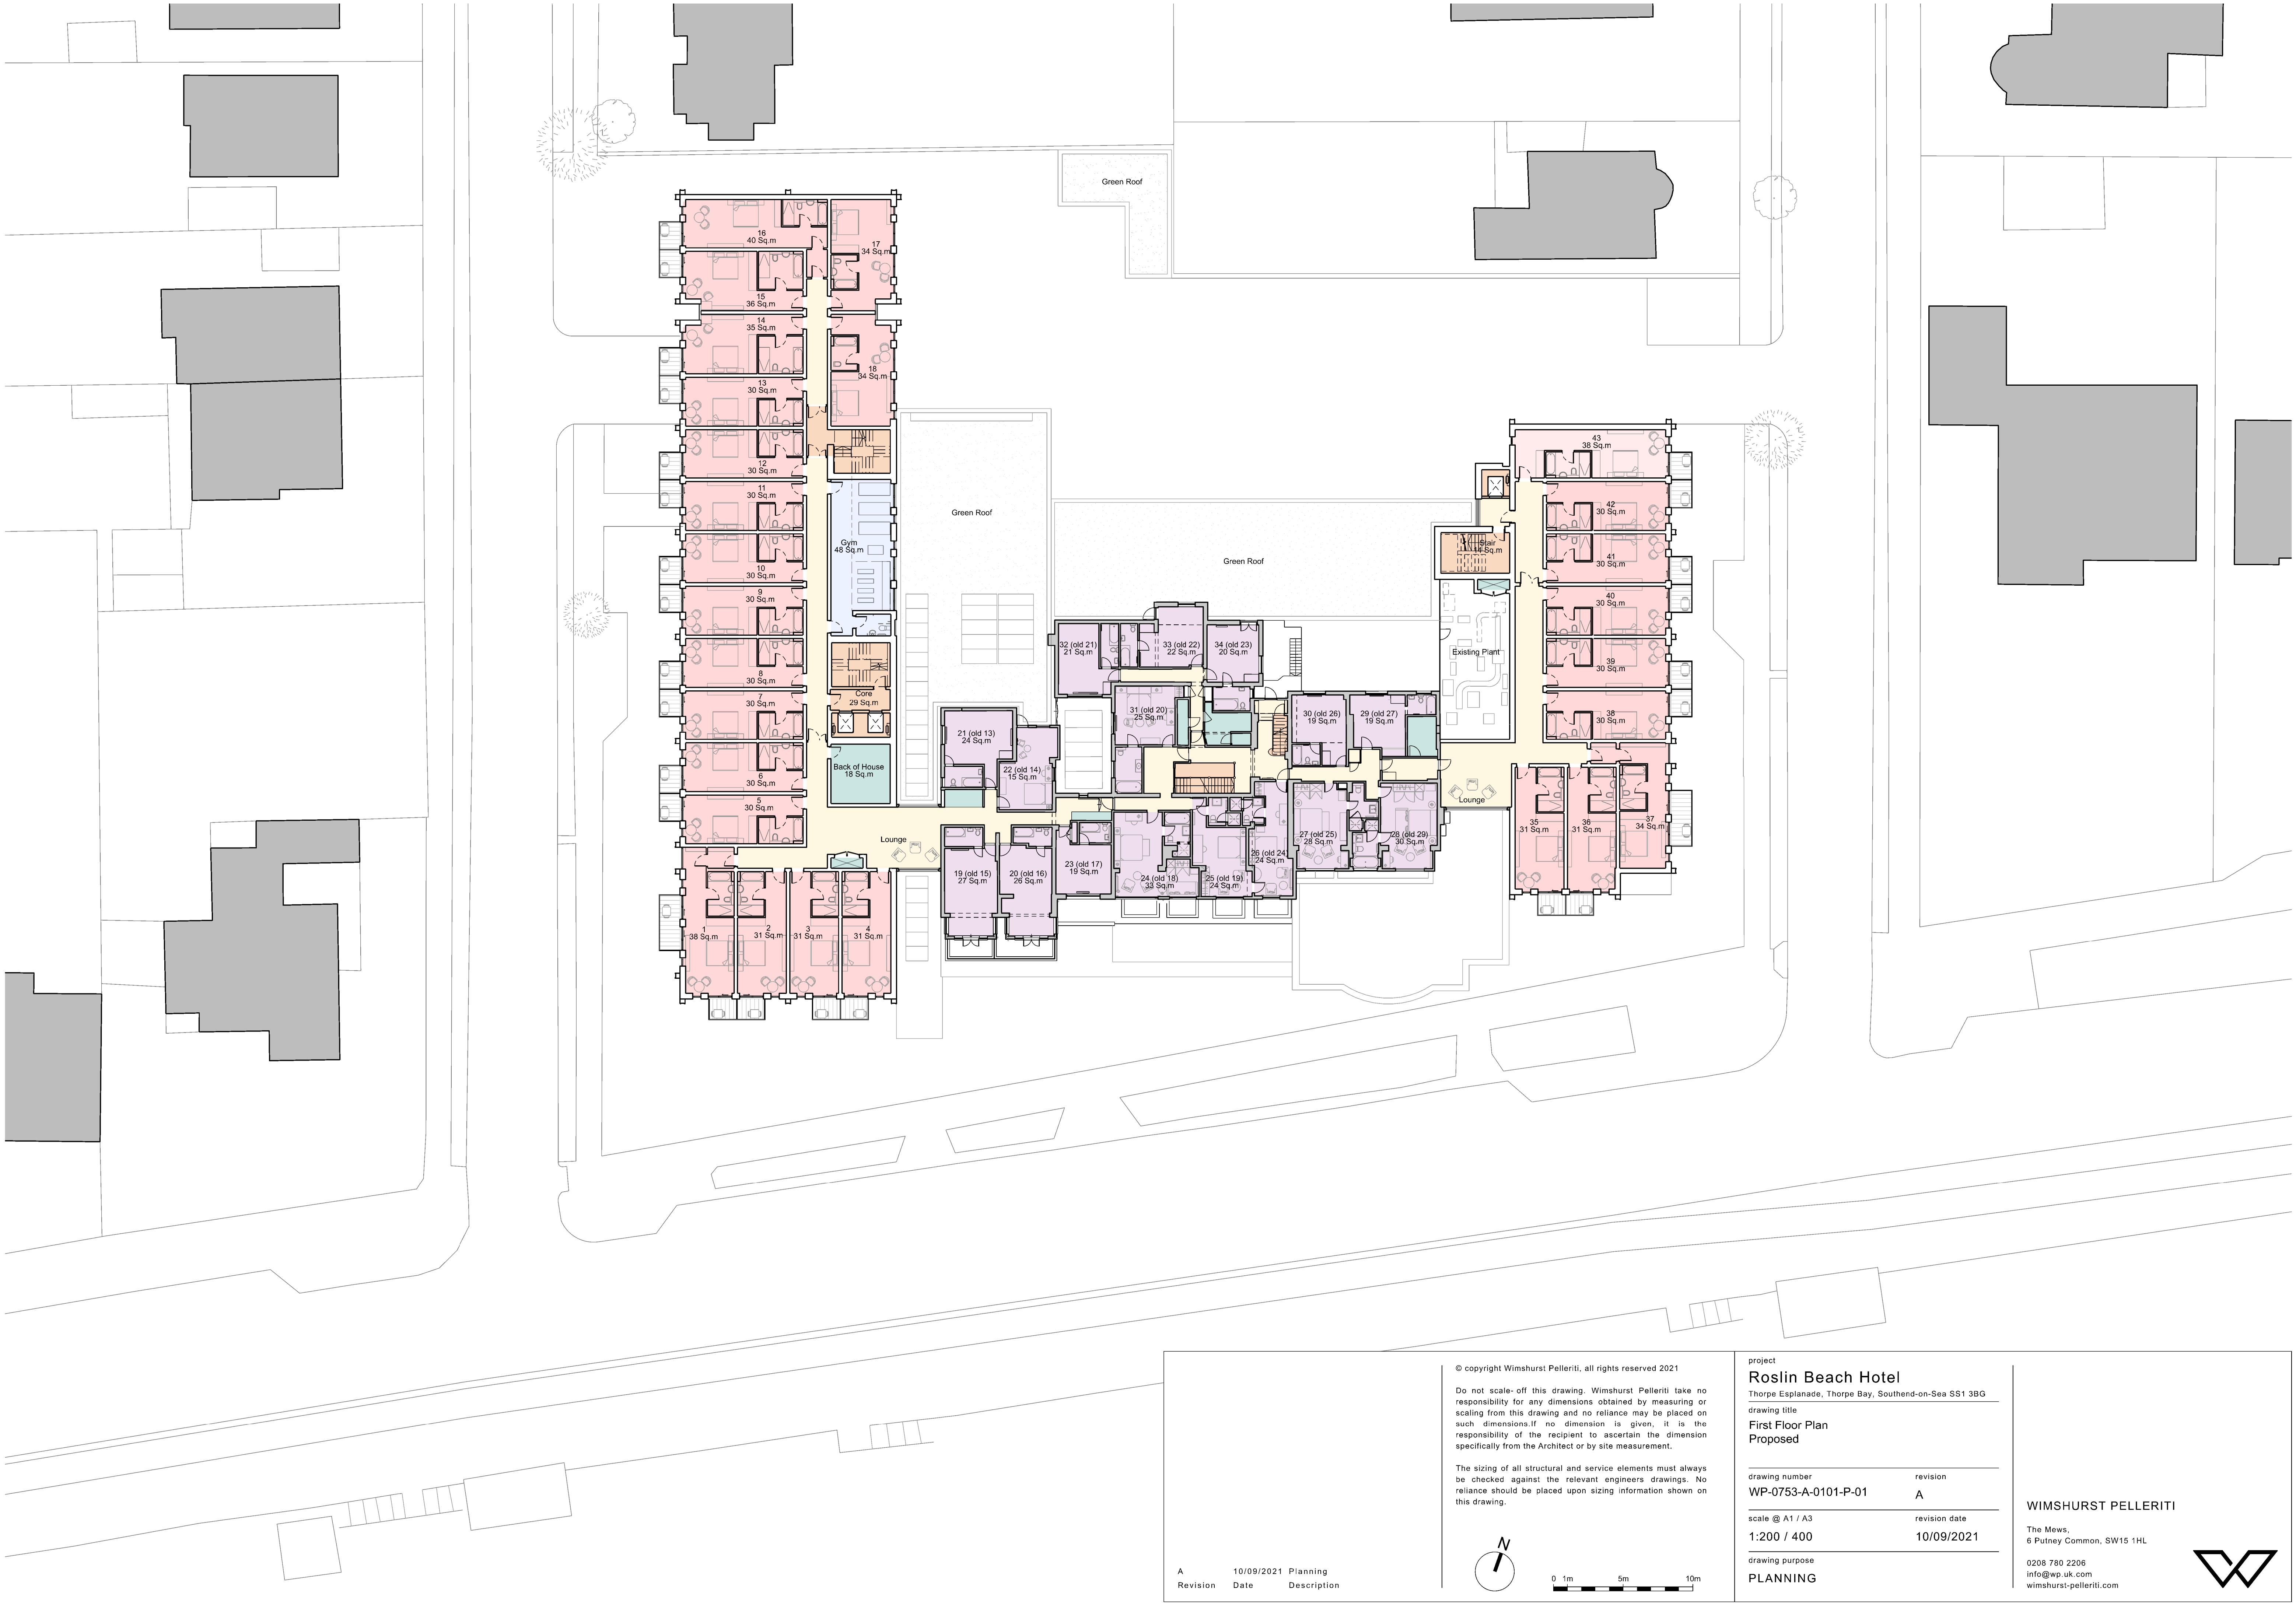

| | | |
|----------|------------|-------------|
| A | 10/09/2021 | Planning |
| Revision | Date | Description |

© copyright Wimshurst Pelleriti, all rights reserved 2021

Do not scale- off this drawing. Wimshurst Pelleriti take no responsibility for any dimensions obtained by measuring or scaling from this drawing and no reliance may be placed on such dimensions.If no dimension is given, it is the responsibility of the recipient to ascertain the dimension specifically from the Architect or by site measurement.

The sizing of all structural and service elements must always be checked against the relevant engineers drawings. No reliance should be placed upon sizing information shown on this drawing.



project
Roslin Beach Hotel
Thorpe Esplanade, Thorpe Bay, Southend-on-Sea SS1 3BG

drawing title
**First Floor Plan
Proposed**

| | |
|---------------------|----------|
| drawing number | revision |
| WP-0753-A-0101-P-01 | A |

| | |
|-----------------|---------------|
| scale @ A1 / A3 | revision date |
| 1:200 / 400 | 10/09/2021 |


drawing purpose
PLANNING

WIMSHURST PELLERITI

The Mews,
6 Putney Common, SW15 1HL

0208 780 2206
info@wp.uk.com
wimshurst-pelleriti.com



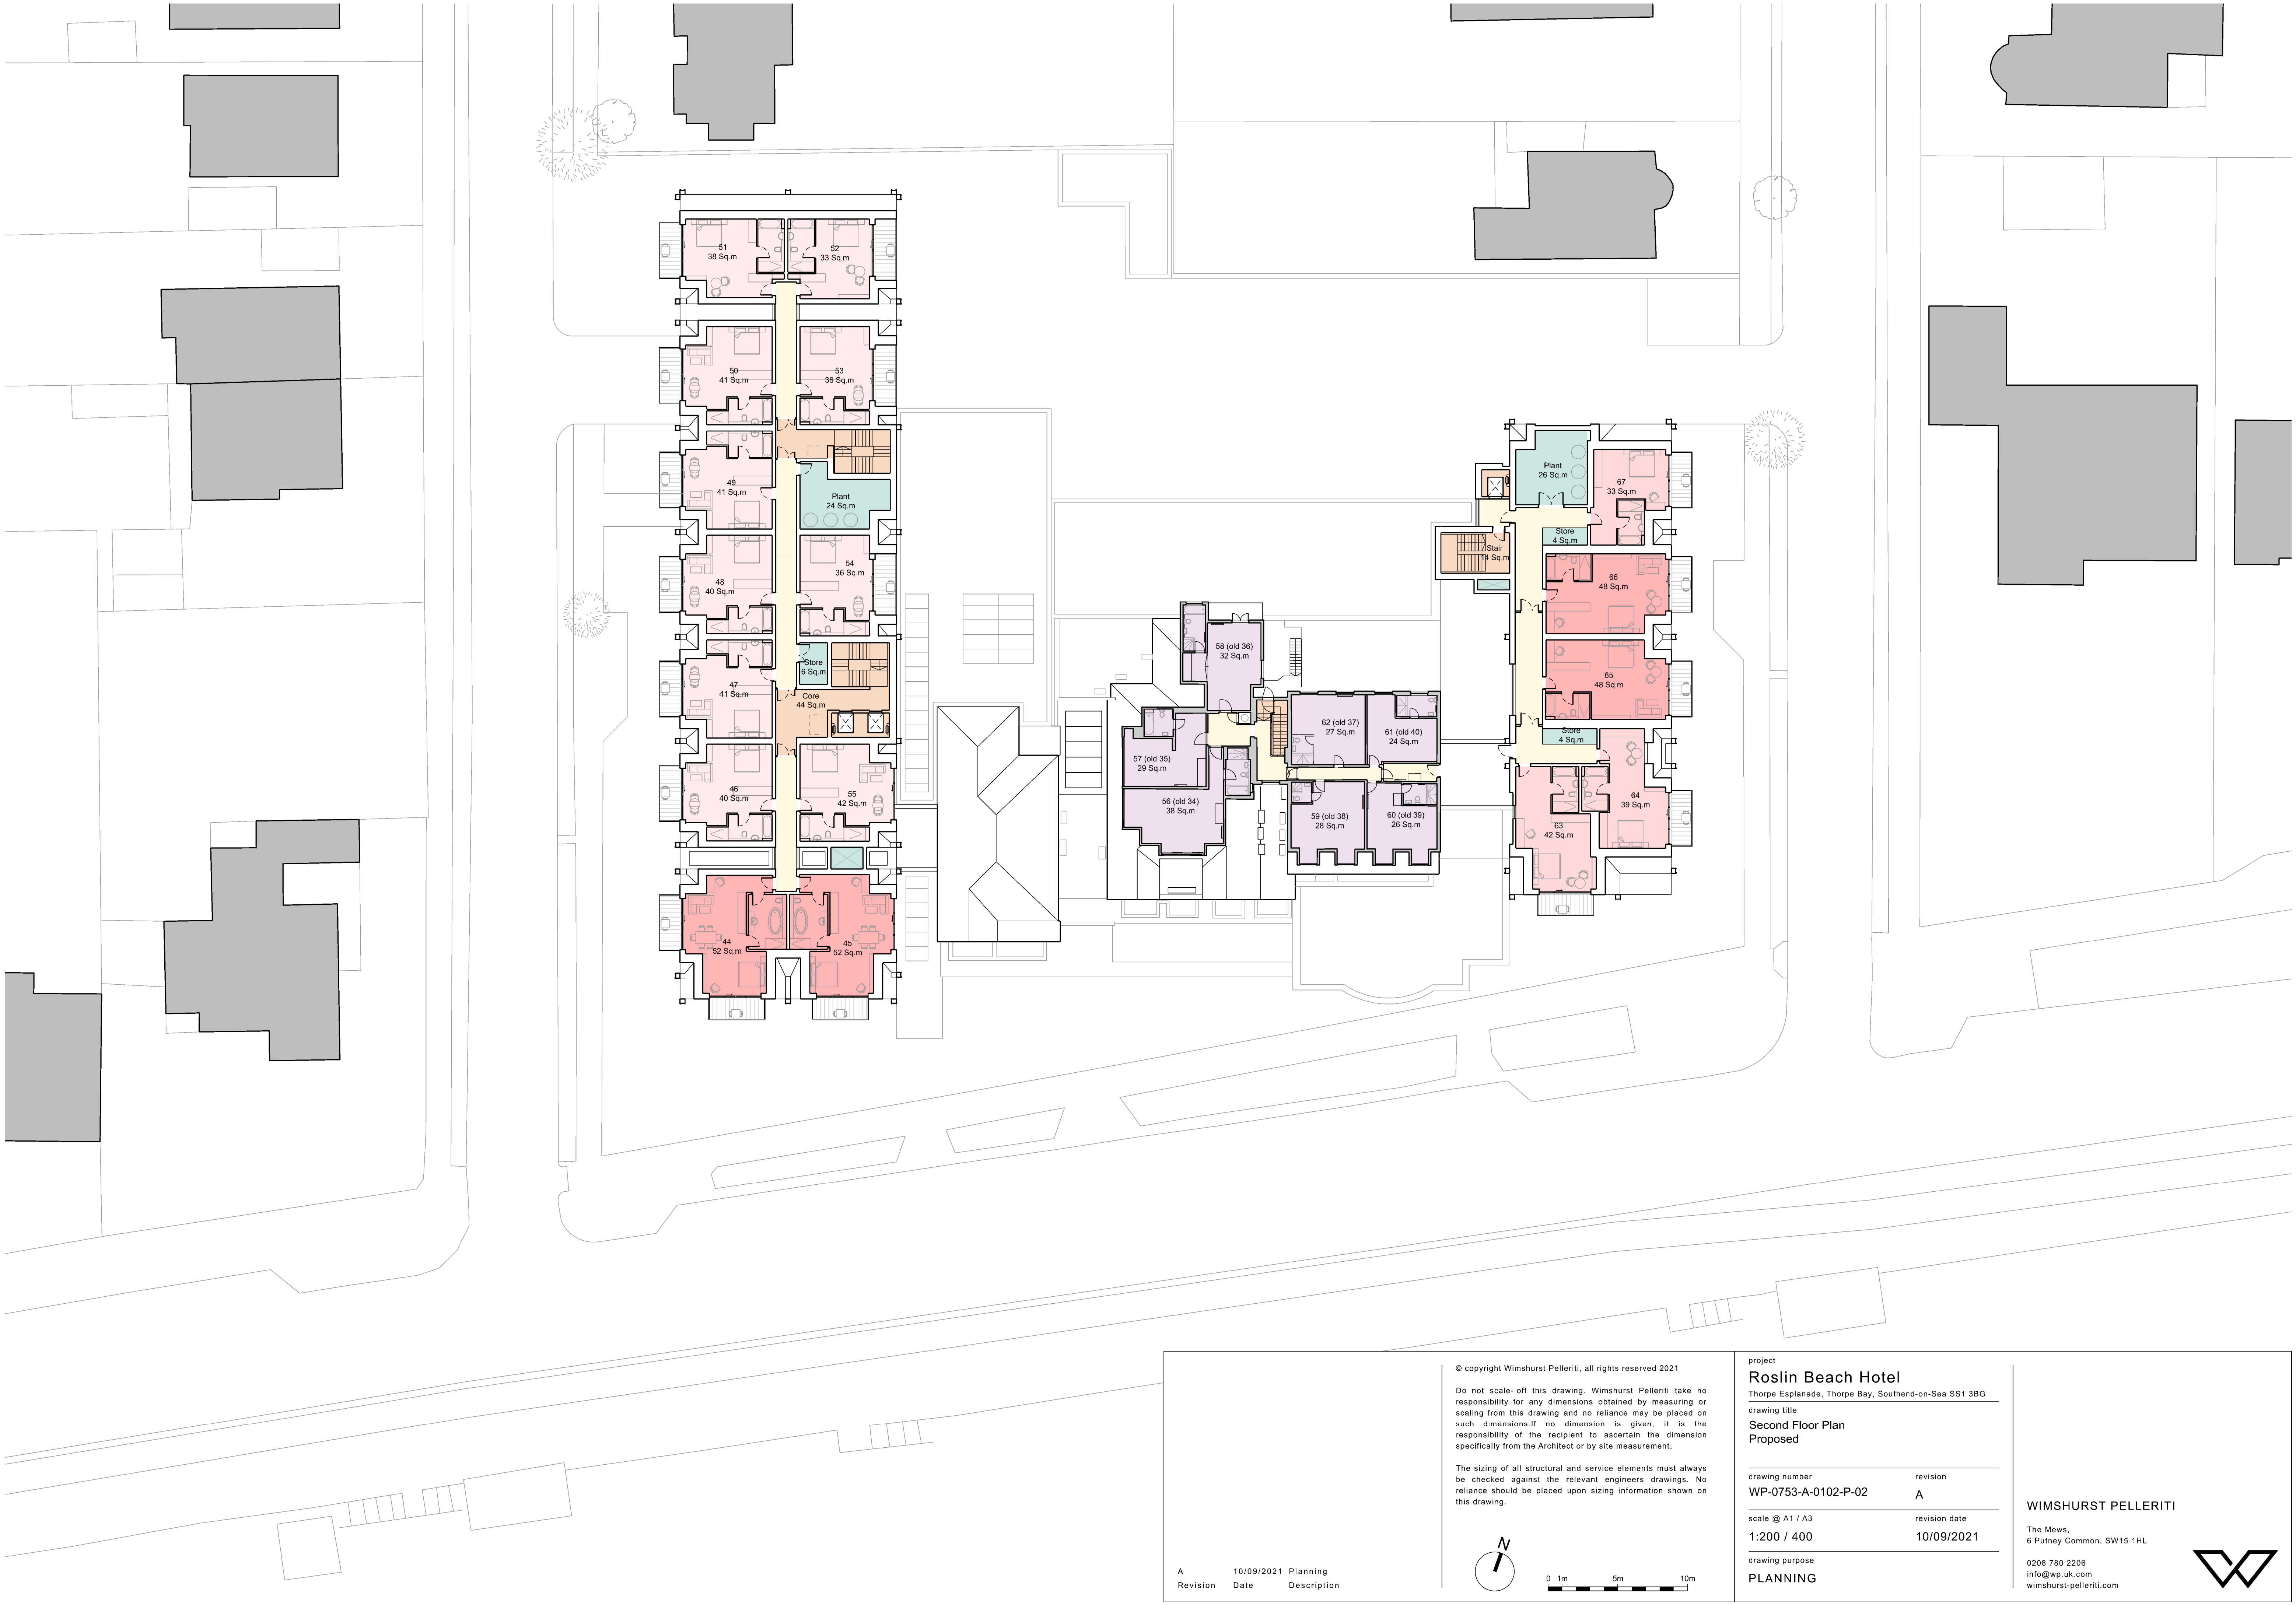

© copyright Wimshurst Pelleriti, all rights reserved 2021

Do not scale- off this drawing. Wimshurst Pelleriti take no responsibility for any dimensions obtained by measuring or scaling from this drawing and no reliance may be placed on such dimensions. If no dimension is given, it is the responsibility of the recipient to ascertain the dimension specifically from the Architect or by site measurement.

The sizing of all structural and service elements must always be checked against the relevant engineers drawings. No reliance should be placed upon sizing information shown on this drawing.



0 1m 5m 10m

| Revision | Date | Description |
|----------|------------|-------------|
| A | 10/09/2021 | Planning |

project
Roslin Beach Hotel
Thorpe Esplanade, Thorpe Bay, Southend-on-Sea SS1 3BG

drawing title
**Second Floor Plan
Proposed**

| drawing number | revision |
|---------------------|----------|
| WP-0753-A-0102-P-02 | A |

| scale @ A1 / A3 | revision date |
|-----------------|---------------|
| 1:200 / 400 | 10/09/2021 |


drawing purpose
PLANNING

WIMSHURST PELLERITI

The Mews,
6 Putney Common, SW15 1HL

0208 780 2206
info@wp.uk.com
wimshurst-pelleriti.com



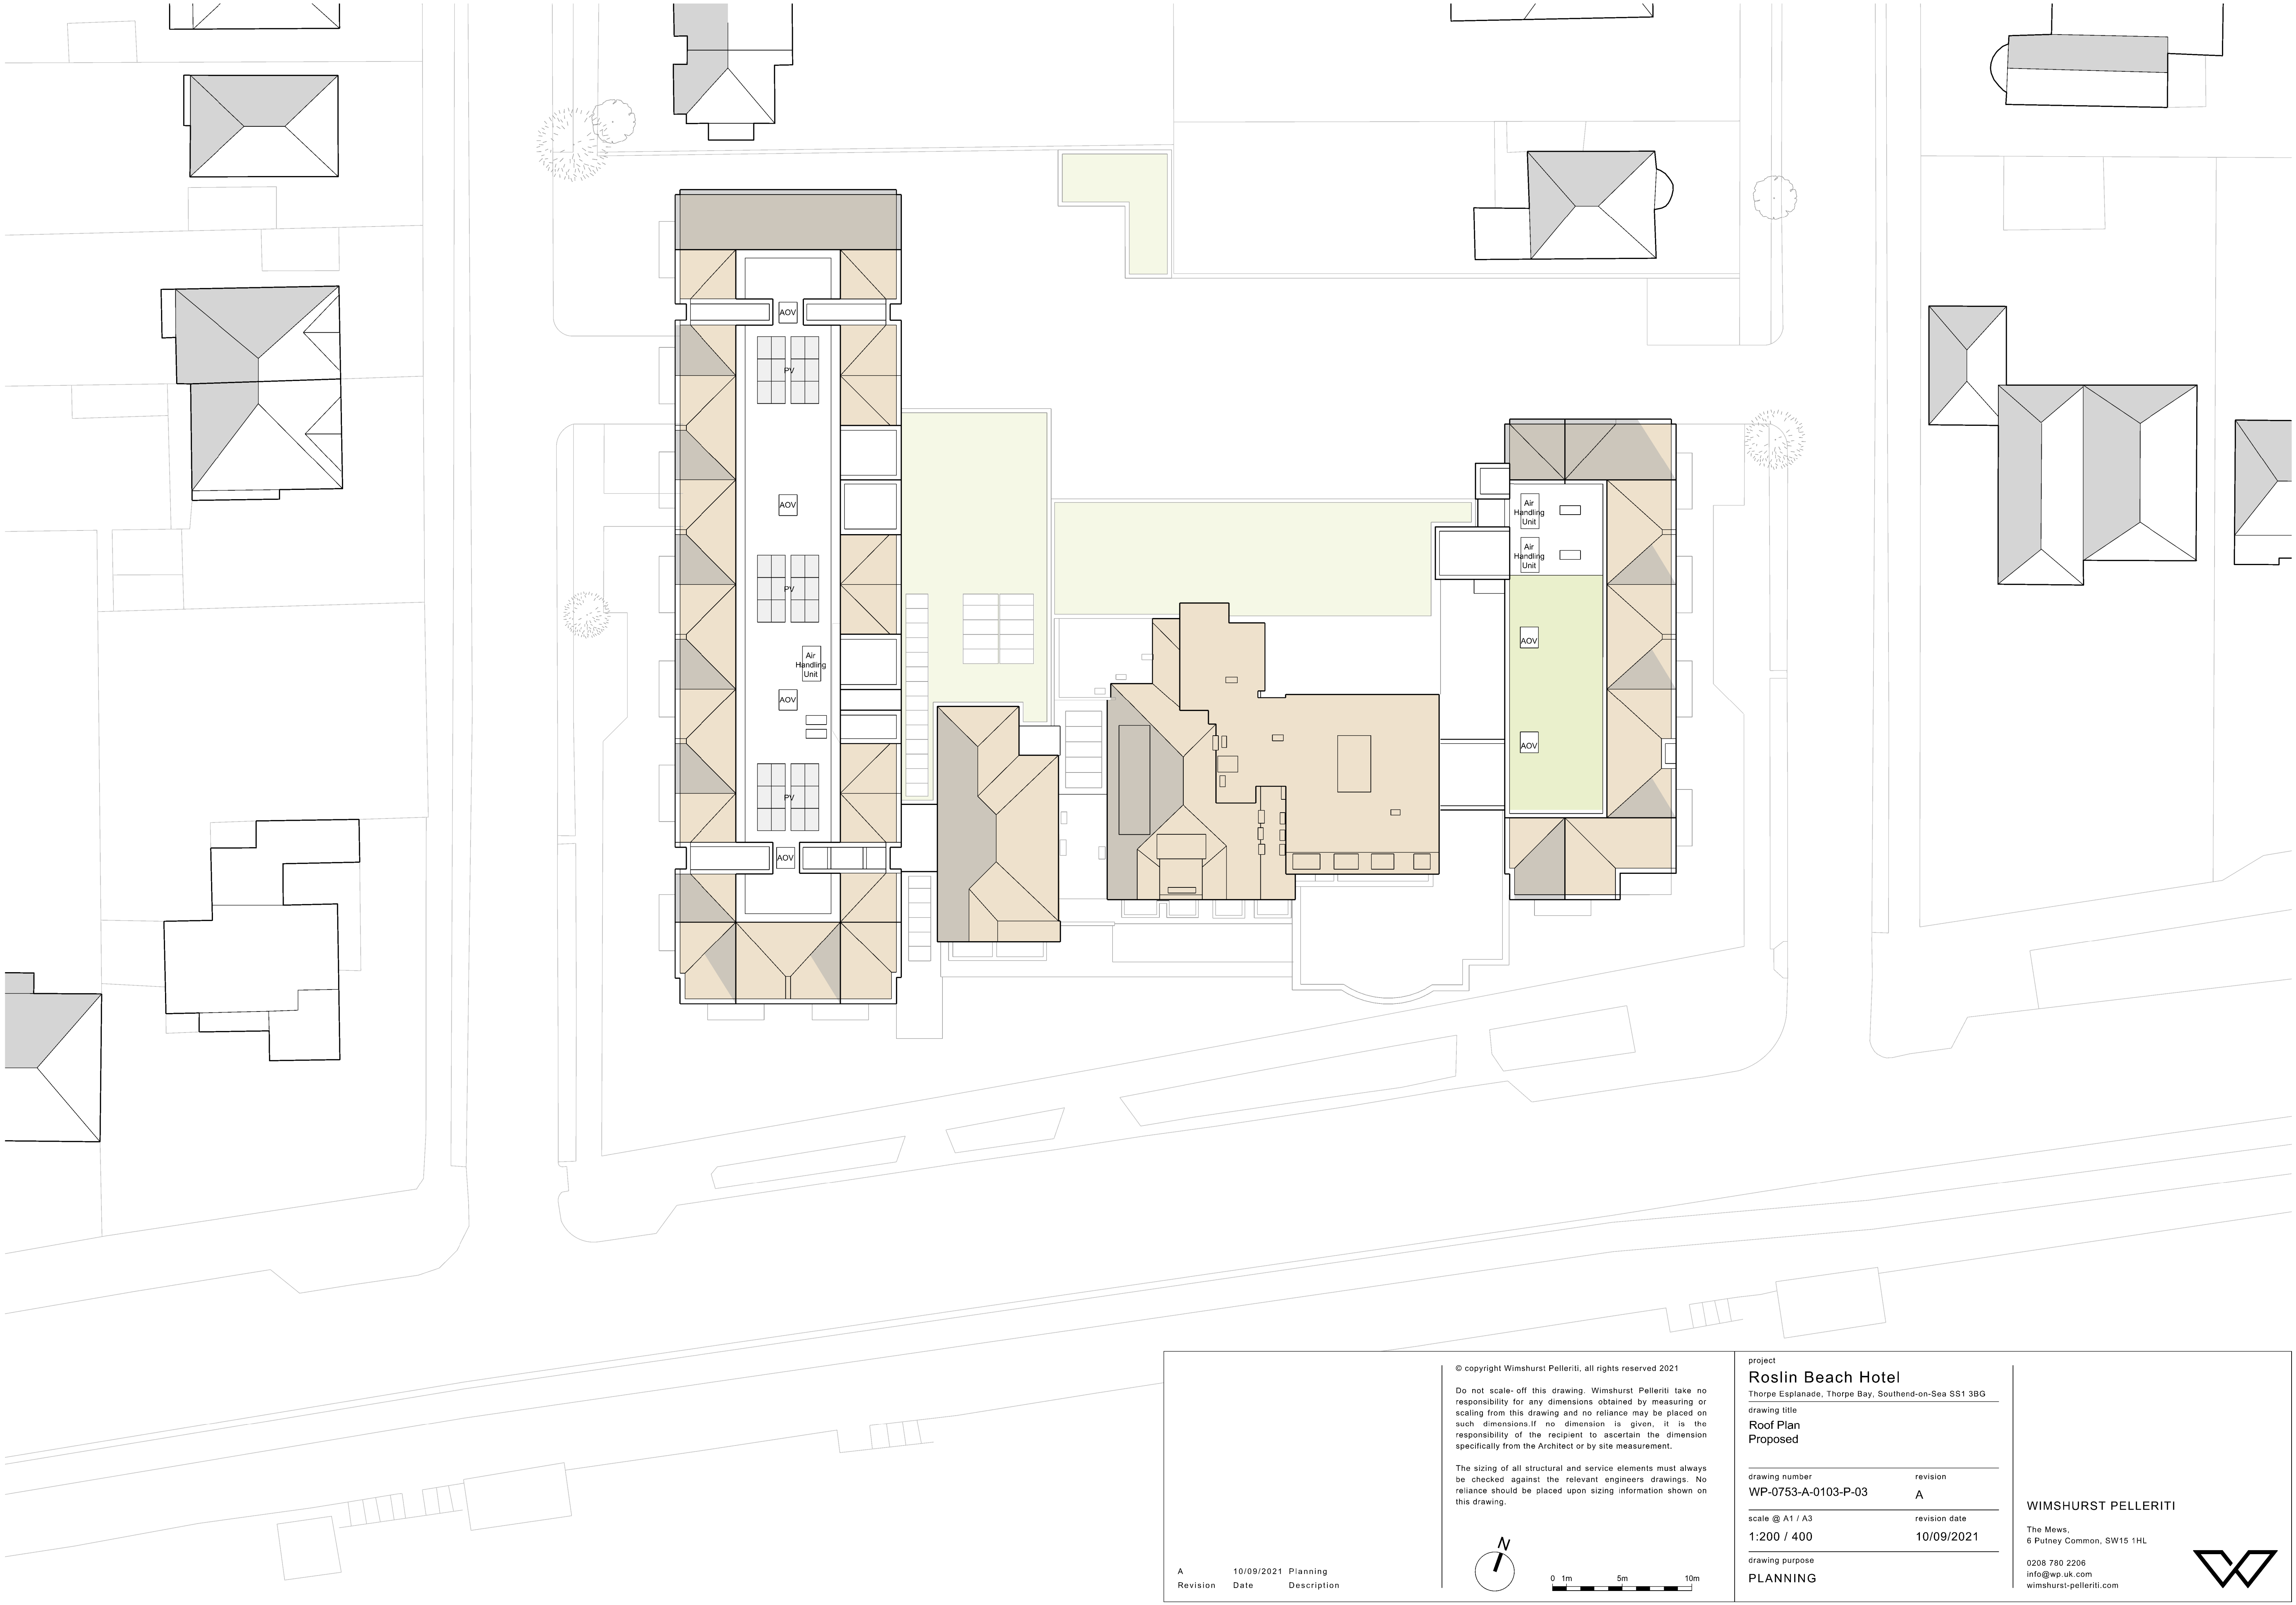

© copyright Wimshurst Pelleriti, all rights reserved 2021

Do not scale- off this drawing. Wimshurst Pelleriti take no responsibility for any dimensions obtained by measuring or scaling from this drawing and no reliance may be placed on such dimensions. If no dimension is given, it is the responsibility of the recipient to ascertain the dimension specifically from the Architect or by site measurement.

The sizing of all structural and service elements must always be checked against the relevant engineers drawings. No reliance should be placed upon sizing information shown on this drawing.

A

Revision

10/09/2021

Date

Planning

Description

N

01m

5m

10m

project

Roslin Beach Hotel

Thorpe Esplanade, Thorpe Bay, Southend-on-Sea SS1 3BG

drawing title

Roof Plan

Proposed

drawing number

WP-0753-A-0103-P-03

revision

A

scale @ A1 / A3

1:200 / 400

revision date

10/09/2021


drawing purpose

PLANNING

WIMSHURST PELLERITI

The Mews,
6 Putney Common, SW15 1HL

0208 780 2206
info@wp.uk.com
wimshurst-pelleriti.com






01

0200

Proposed

Front Elevation

1:100@A1

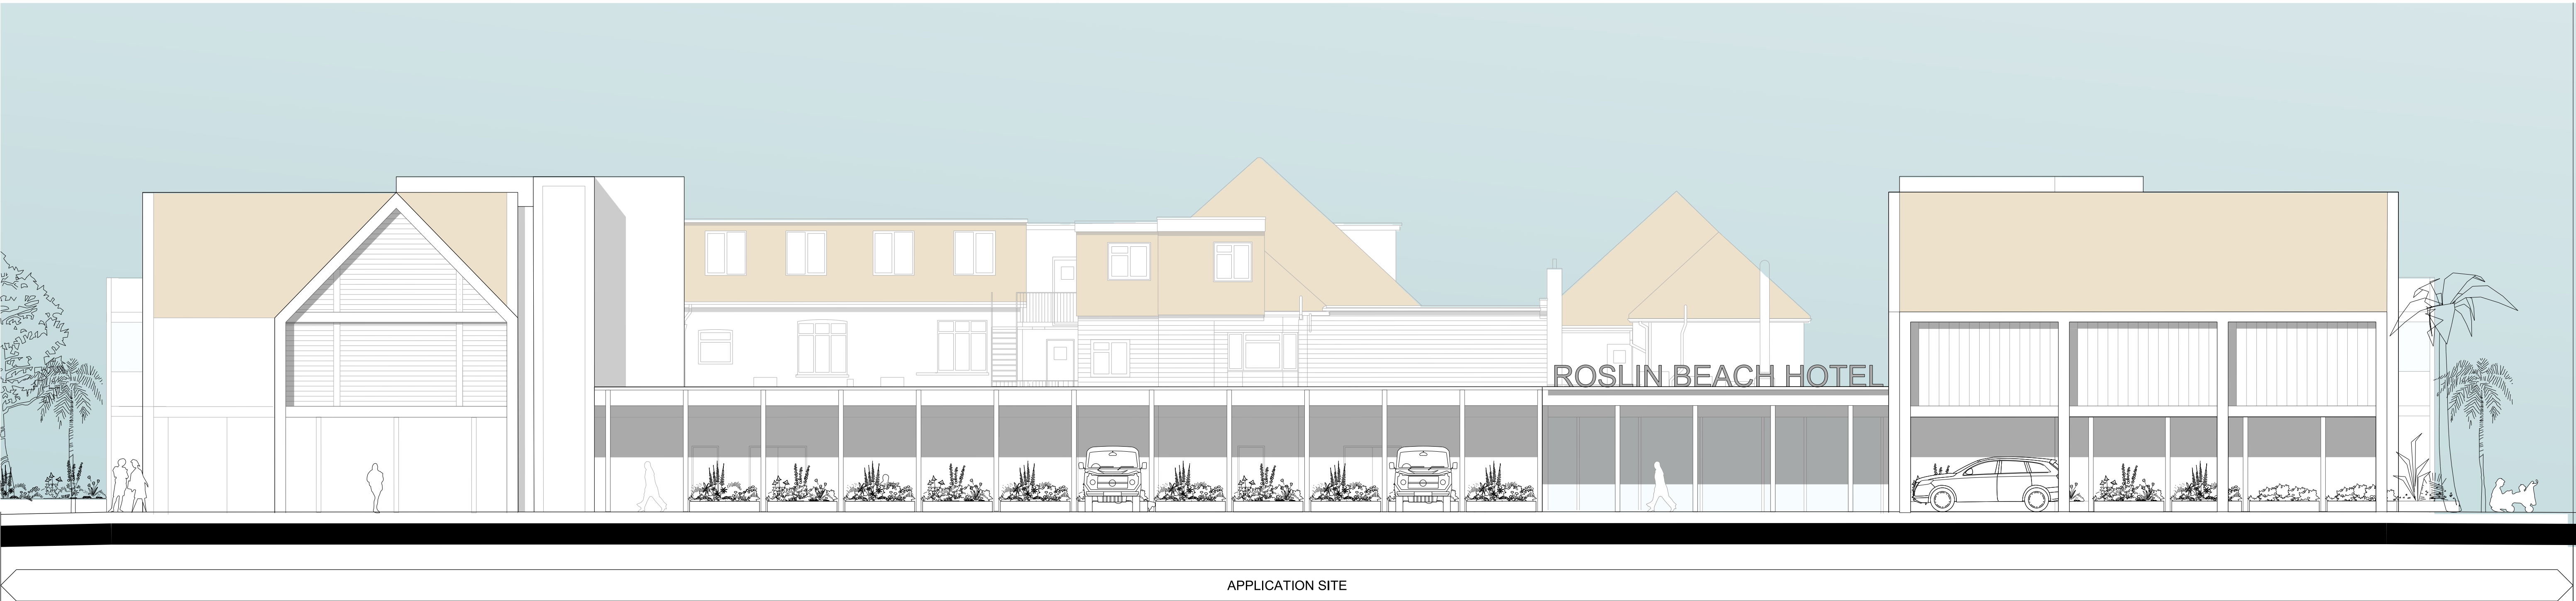

02

0200

Proposed

Rear Elevation

1:100@A1




| | | |
|----------|------------|-------------|
| A | 10/09/2021 | Planning |
| Revision | Date | Description |

© copyright Wimshurst Pelleriti, all rights reserved 2021

Do not scale- off this drawing. Wimshurst Pelleriti take no responsibility for any dimensions obtained by measuring or scaling from this drawing and no reliance may be placed on such dimensions.If no dimension is given, it is the responsibility of the recipient to ascertain the dimension specifically from the Architect or by site measurement.

The sizing of all structural and service elements must always be checked against the relevant engineers drawings. No reliance should be placed upon sizing information shown on this drawing.

 

project
Roslin Beach Hotel
Thorpe Esplanade, Thorpe Bay, Southend-on-Sea SS1 3BG
drawing title
Front and Rear Elevations
Proposed


| | |
|---------------------|---------------|
| drawing number | revision |
| WP-0753-A-0200-E-XX | A |
| scale @ A1 / A3 | revision date |
| 1:100 / 200 | 10/09/2021 |
| drawing purpose | |
| PLANNING | |

WIMSHURST PELLERITI
The Mews,
6 Putney Common, SW15 1HL
0208 780 2206
info@wp.uk.com
wimshurst-pelleriti.com





01
0201
Proposed
East Elevation
1:100@A1

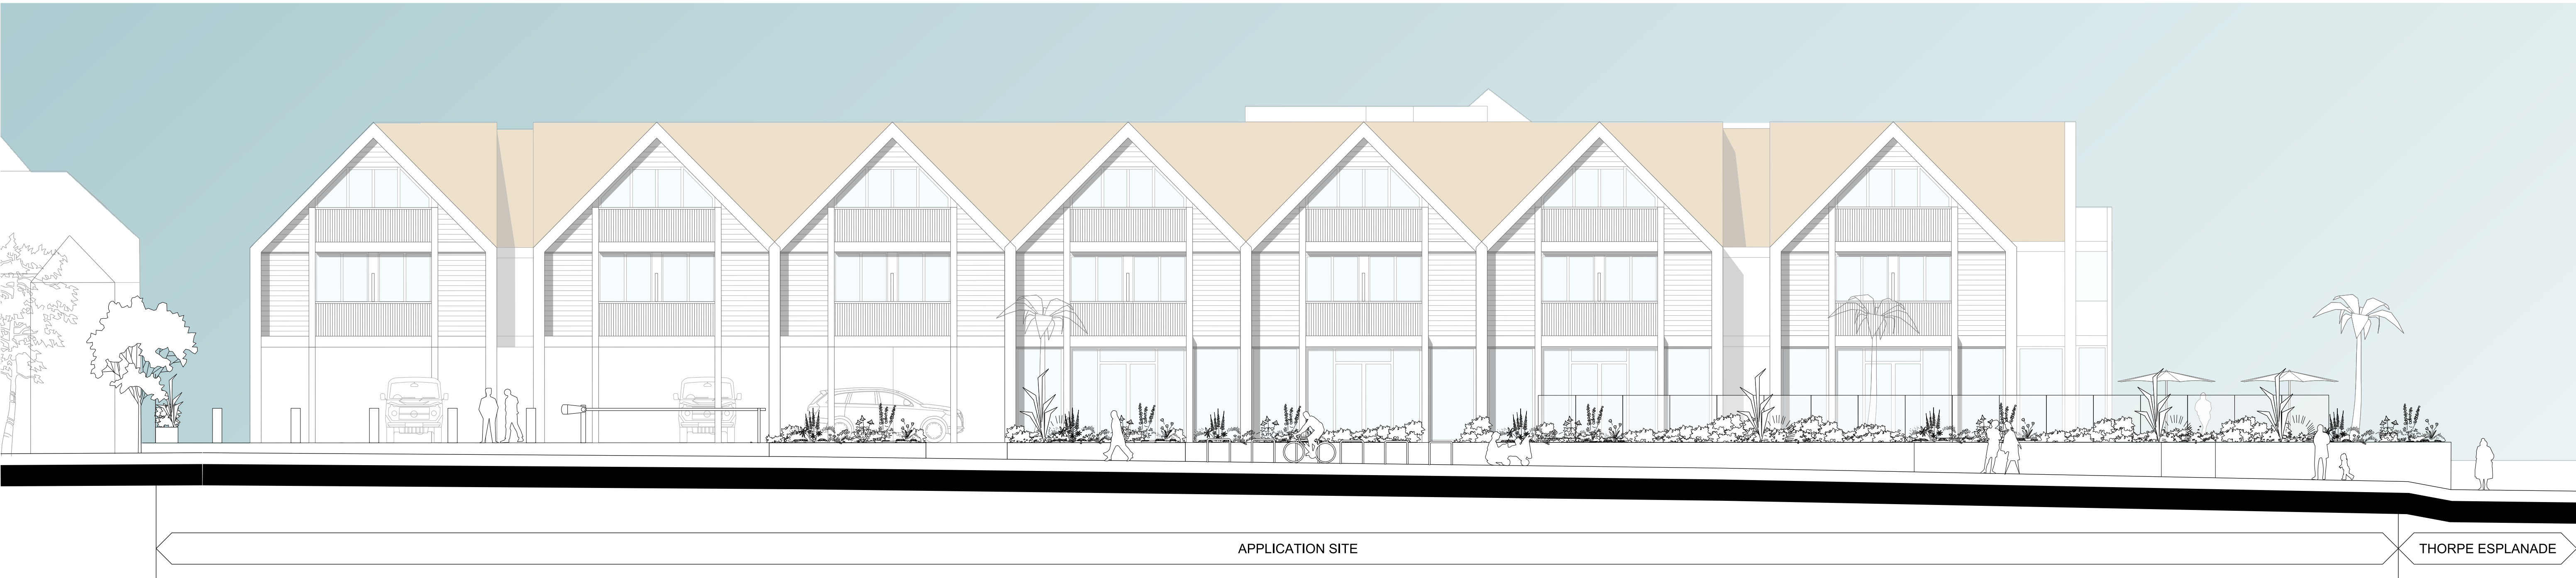

02
0201
Proposed
West Elevation
1:100@A1




| Revision | Date | Description |
|----------|------------|-------------|
| A | 10/09/2021 | Planning |

© copyright Wimshurst Pelleriti, all rights reserved 2021

Do not scale-off this drawing. Wimshurst Pelleriti take no responsibility for any dimensions obtained by measuring or scaling from this drawing and no reliance may be placed on such dimensions. If no dimension is given, it is the responsibility of the recipient to ascertain the dimension specifically from the Architect or by site measurement.

The sizing of all structural and service elements must always be checked against the relevant engineers drawings. No reliance should be placed upon sizing information shown on this drawing.

 

project
Roslin Beach Hotel
Thorpe Esplanade, Thorpe Bay, Southend-on-Sea SS1 3BG
drawing title
Side Elevations
Proposed


| drawing number | revision |
|---------------------|---------------|
| WP-0753-A-0201-E-XX | A |
| scale @ A1 / A3 | revision date |
| 1:100 / 200 | 10/09/2021 |
| drawing purpose | |
| PLANNING | |

WIMSHURST PELLERITI
The Mews,
6 Putney Common, SW15 1HL
0208 780 2206
info@wp.uk.com
wimshurst-pelleriti.com






01
0200
Proposed
Section AA
1:100@A1

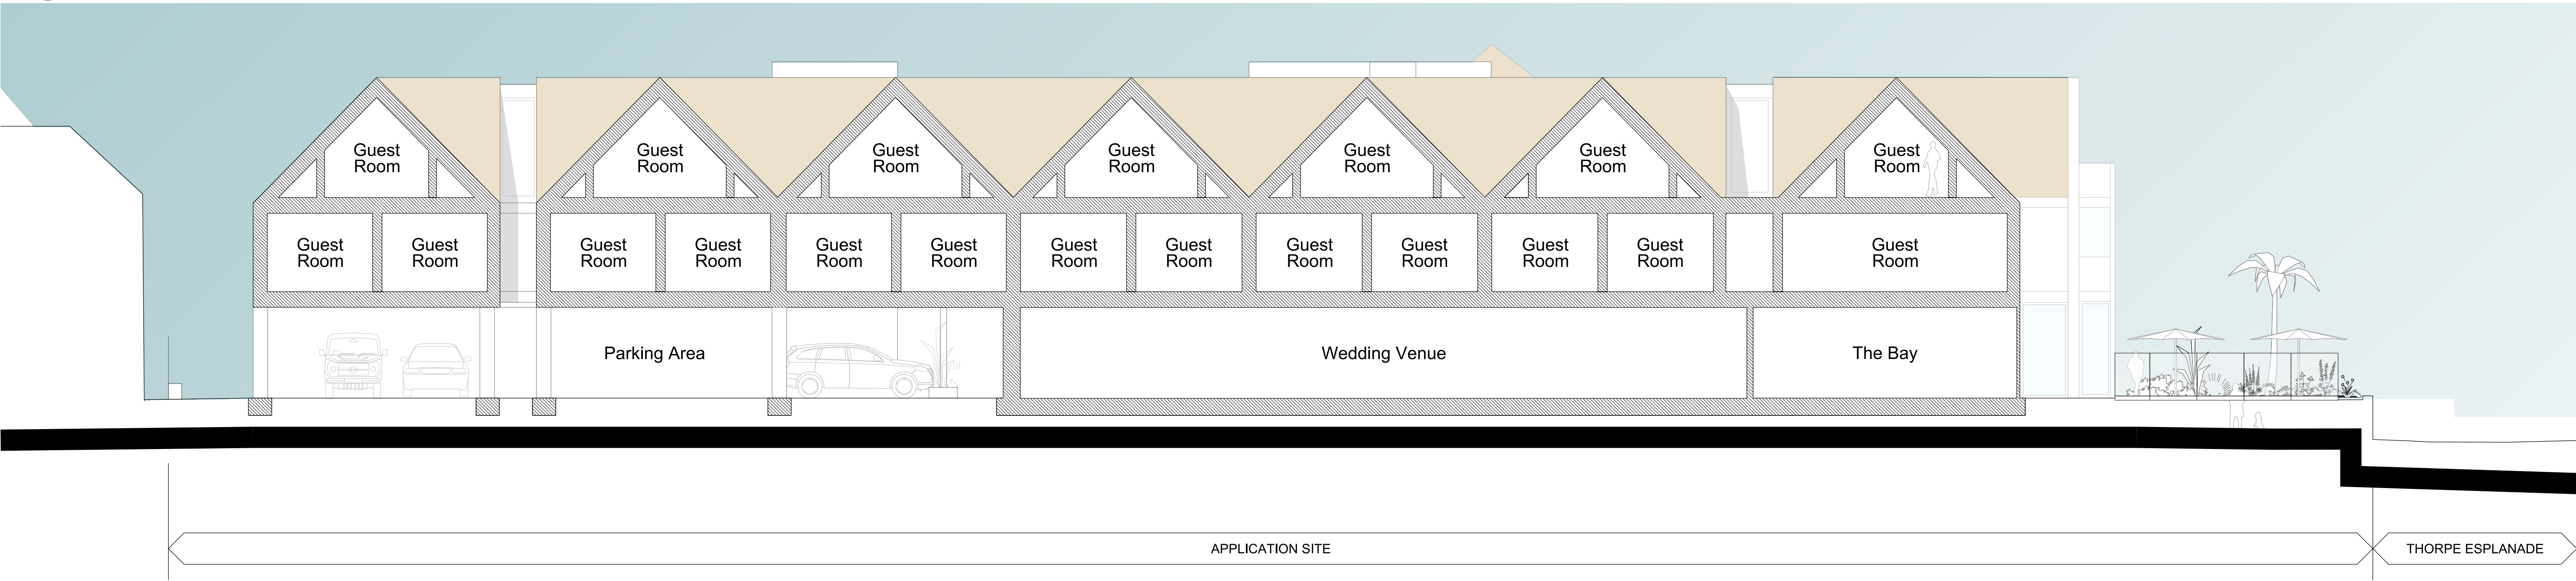

02
0200
Proposed
Section BB
1:100@A1

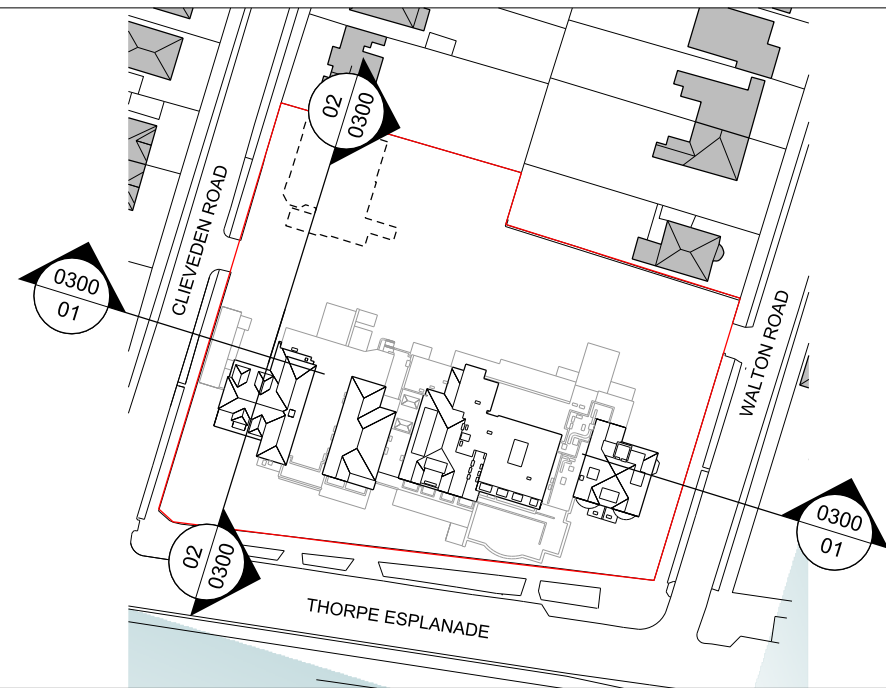


| Revision | Date | Description |
|----------|------------|-------------|
| A | 10/09/2021 | Planning |

© copyright Wimshurst Pelleriti, all rights reserved 2021

Do not scale- off this drawing. Wimshurst Pelleriti take no responsibility for any dimensions obtained by measuring or scaling from this drawing and no reliance may be placed on such dimensions.If no dimension is given, it is the responsibility of the recipient to ascertain the dimension specifically from the Architect or by site measurement.

The sizing of all structural and service elements must always be checked against the relevant engineers drawings. No reliance should be placed upon sizing information shown on this drawing.

 

project
Roslin Beach Hotel
Thorpe Esplanade, Thorpe Bay, Southend-on-Sea SS1 3BG

drawing title

**Sections
Proposed**

drawing number
WP-0753-A-0300-S-XX

revision
A

scale @ A1 / A3
1:100 / 200

revision date
10/09/2021

drawing purpose
PLANNING

WIMSHURST PELLERITI

The Mews,
6 Putney Common, SW15 1HL

0208 780 2206
info@wp.uk.com
wimshurst-pelleriti.com

